
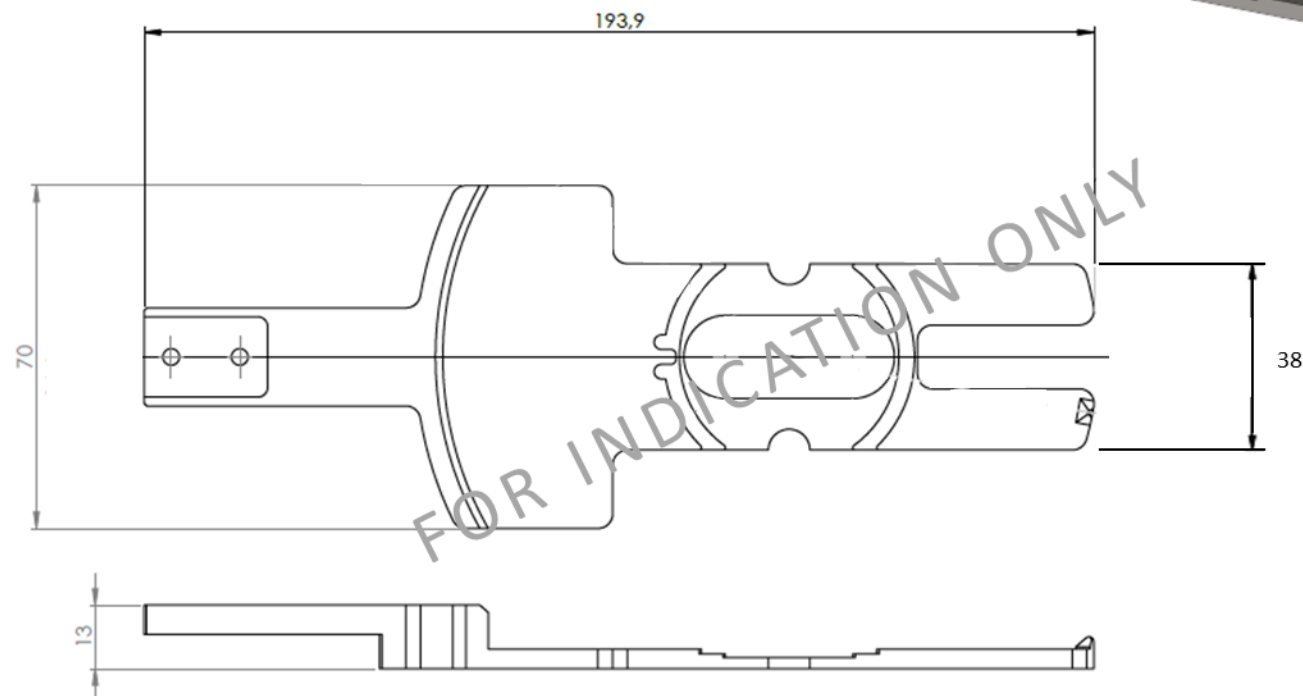


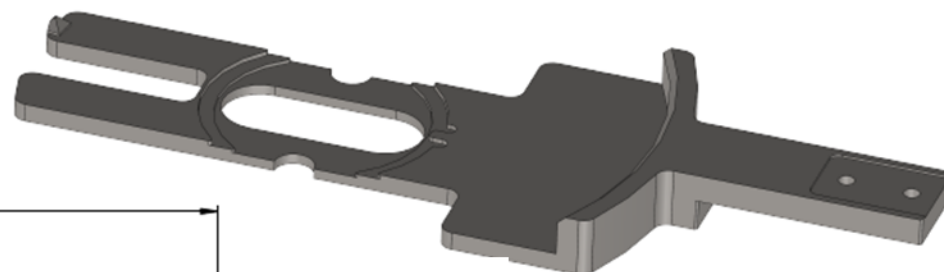

FOR INDICATION ONLY

Unless otherwise specified: Dimensions are in millimeters Surface finish: $\sqrt{1.6} / 3.2$ Finish: -				General linear and angular tolerances according to ISO 2768 mH General tolerances for welded constructions according to ISO 15920 A Geometrical tolerancing according to ISO 1101		DEBUR AND BREAK SHARP EDGES Third angle projection		DEMCON TSST B.V. Delivery address: P.O. Box 23 7521 PH, Enschede The Netherlands Tel: +31(0)938-1132000 E-mail: tsst@demcon.com	
Title: Transferarm sampleholder				Material: AISI 304		Drawing number: VE-10569-A		Revision: Revision 1	
Drawn: JOPO	Signature: 	Date: 30/10/2024	Weight: 0.24	DO NOT SCALE DRAWING		SCALE: 1:1		SHEET 1 OF 1	
Last adjustment made: 04/11/2024				Revision: Revision 1		Sheet: SHEET 1 OF 1		Format: A3	