








[illegible][illegible][illegible][illegible][illegible]


Schaal 1:200		0.00m t.o.v. NAP	
Hoogte Ontwerp		4.674	4.647
Hoogte Bestaand		4.655	4.644
		4.406	4.207
		3.844	3.500
		3.177	3.167
		3.159	3.123
		3.122	3.122
		3.111	4.163
		4.128	4.151
		3.099	4.150
		3.122	3.444
		3.137	3.142
		3.134	3.152
Offsets		-15.778	
		-13.380	
		-14.946	
		0.000	
Hoogteverschil		1.053	1.062
		1.025	1.034
		1.052	1.062
		0.331	0.000
		6.799	

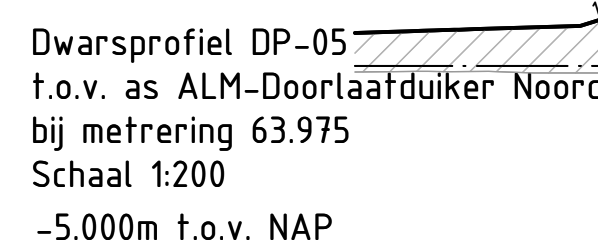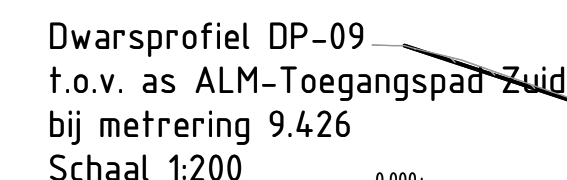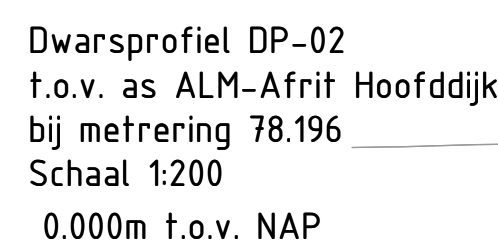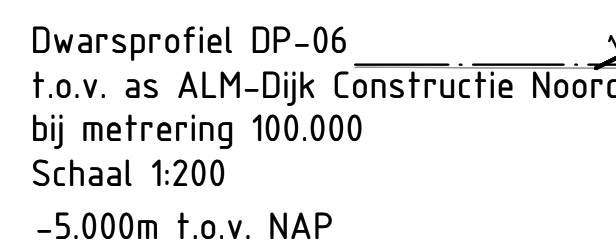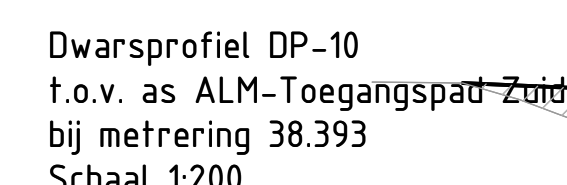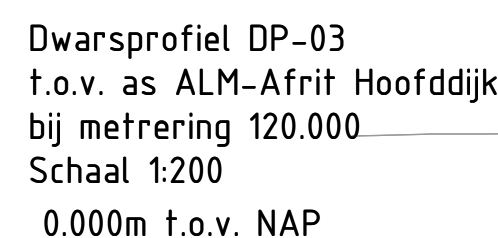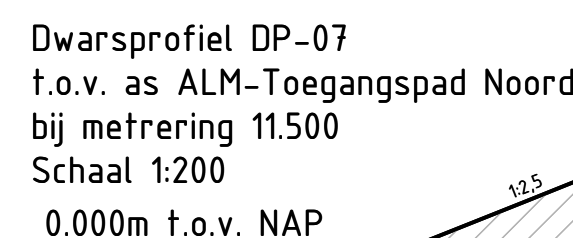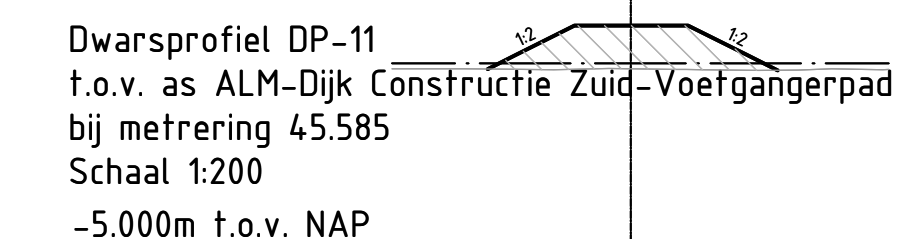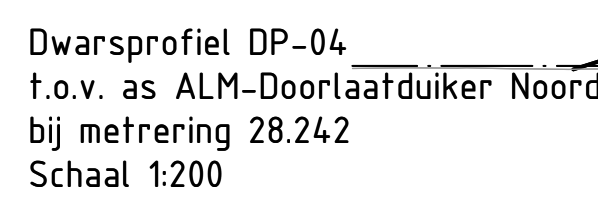



[illegible][illegible]


-5.000m t.o.v. NAP	

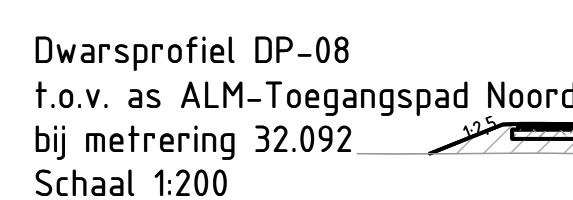


0.000m f.o.v. NAP	
Hoogte Ontwerp	2.914 3.084 3.102 3.092 3.064 3.074 3.074
Hoogte Bestaand	2.919 2.906 2.921 2.919 2.906 2.903 2.904
Offsets	-5.650 -3.930 -1.971 -1.003 0.000 1.500 1.000
Hoogteverschil	0.000 0.080 0.180 0.179 0.171 0.168 0.170

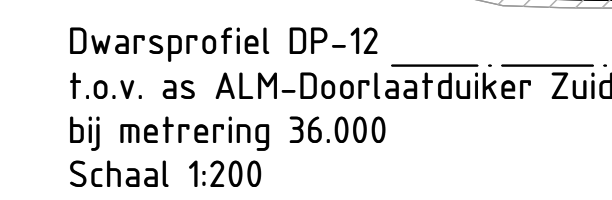

-5.00m t.o.v. NAP	
Hoogte Ontwerp	-
Hoogte Bestaand	-2,33
Offsets	-22,85
Hoogteverschil	-

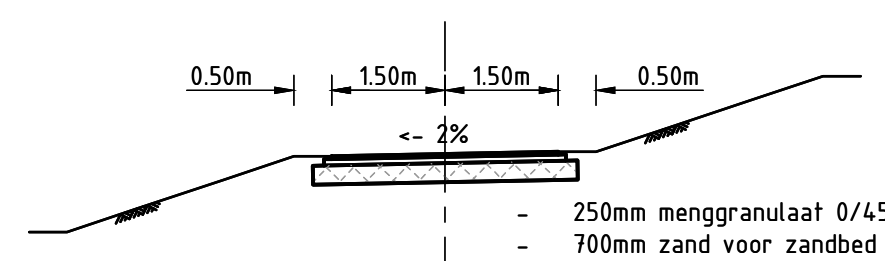

SCHAAL 1 : 100

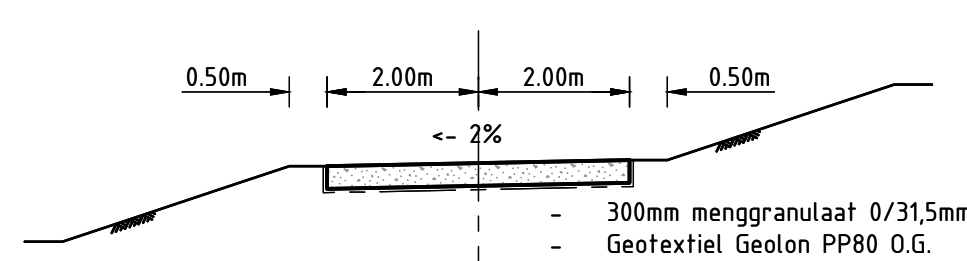

SCHAAL 1 : 100

