



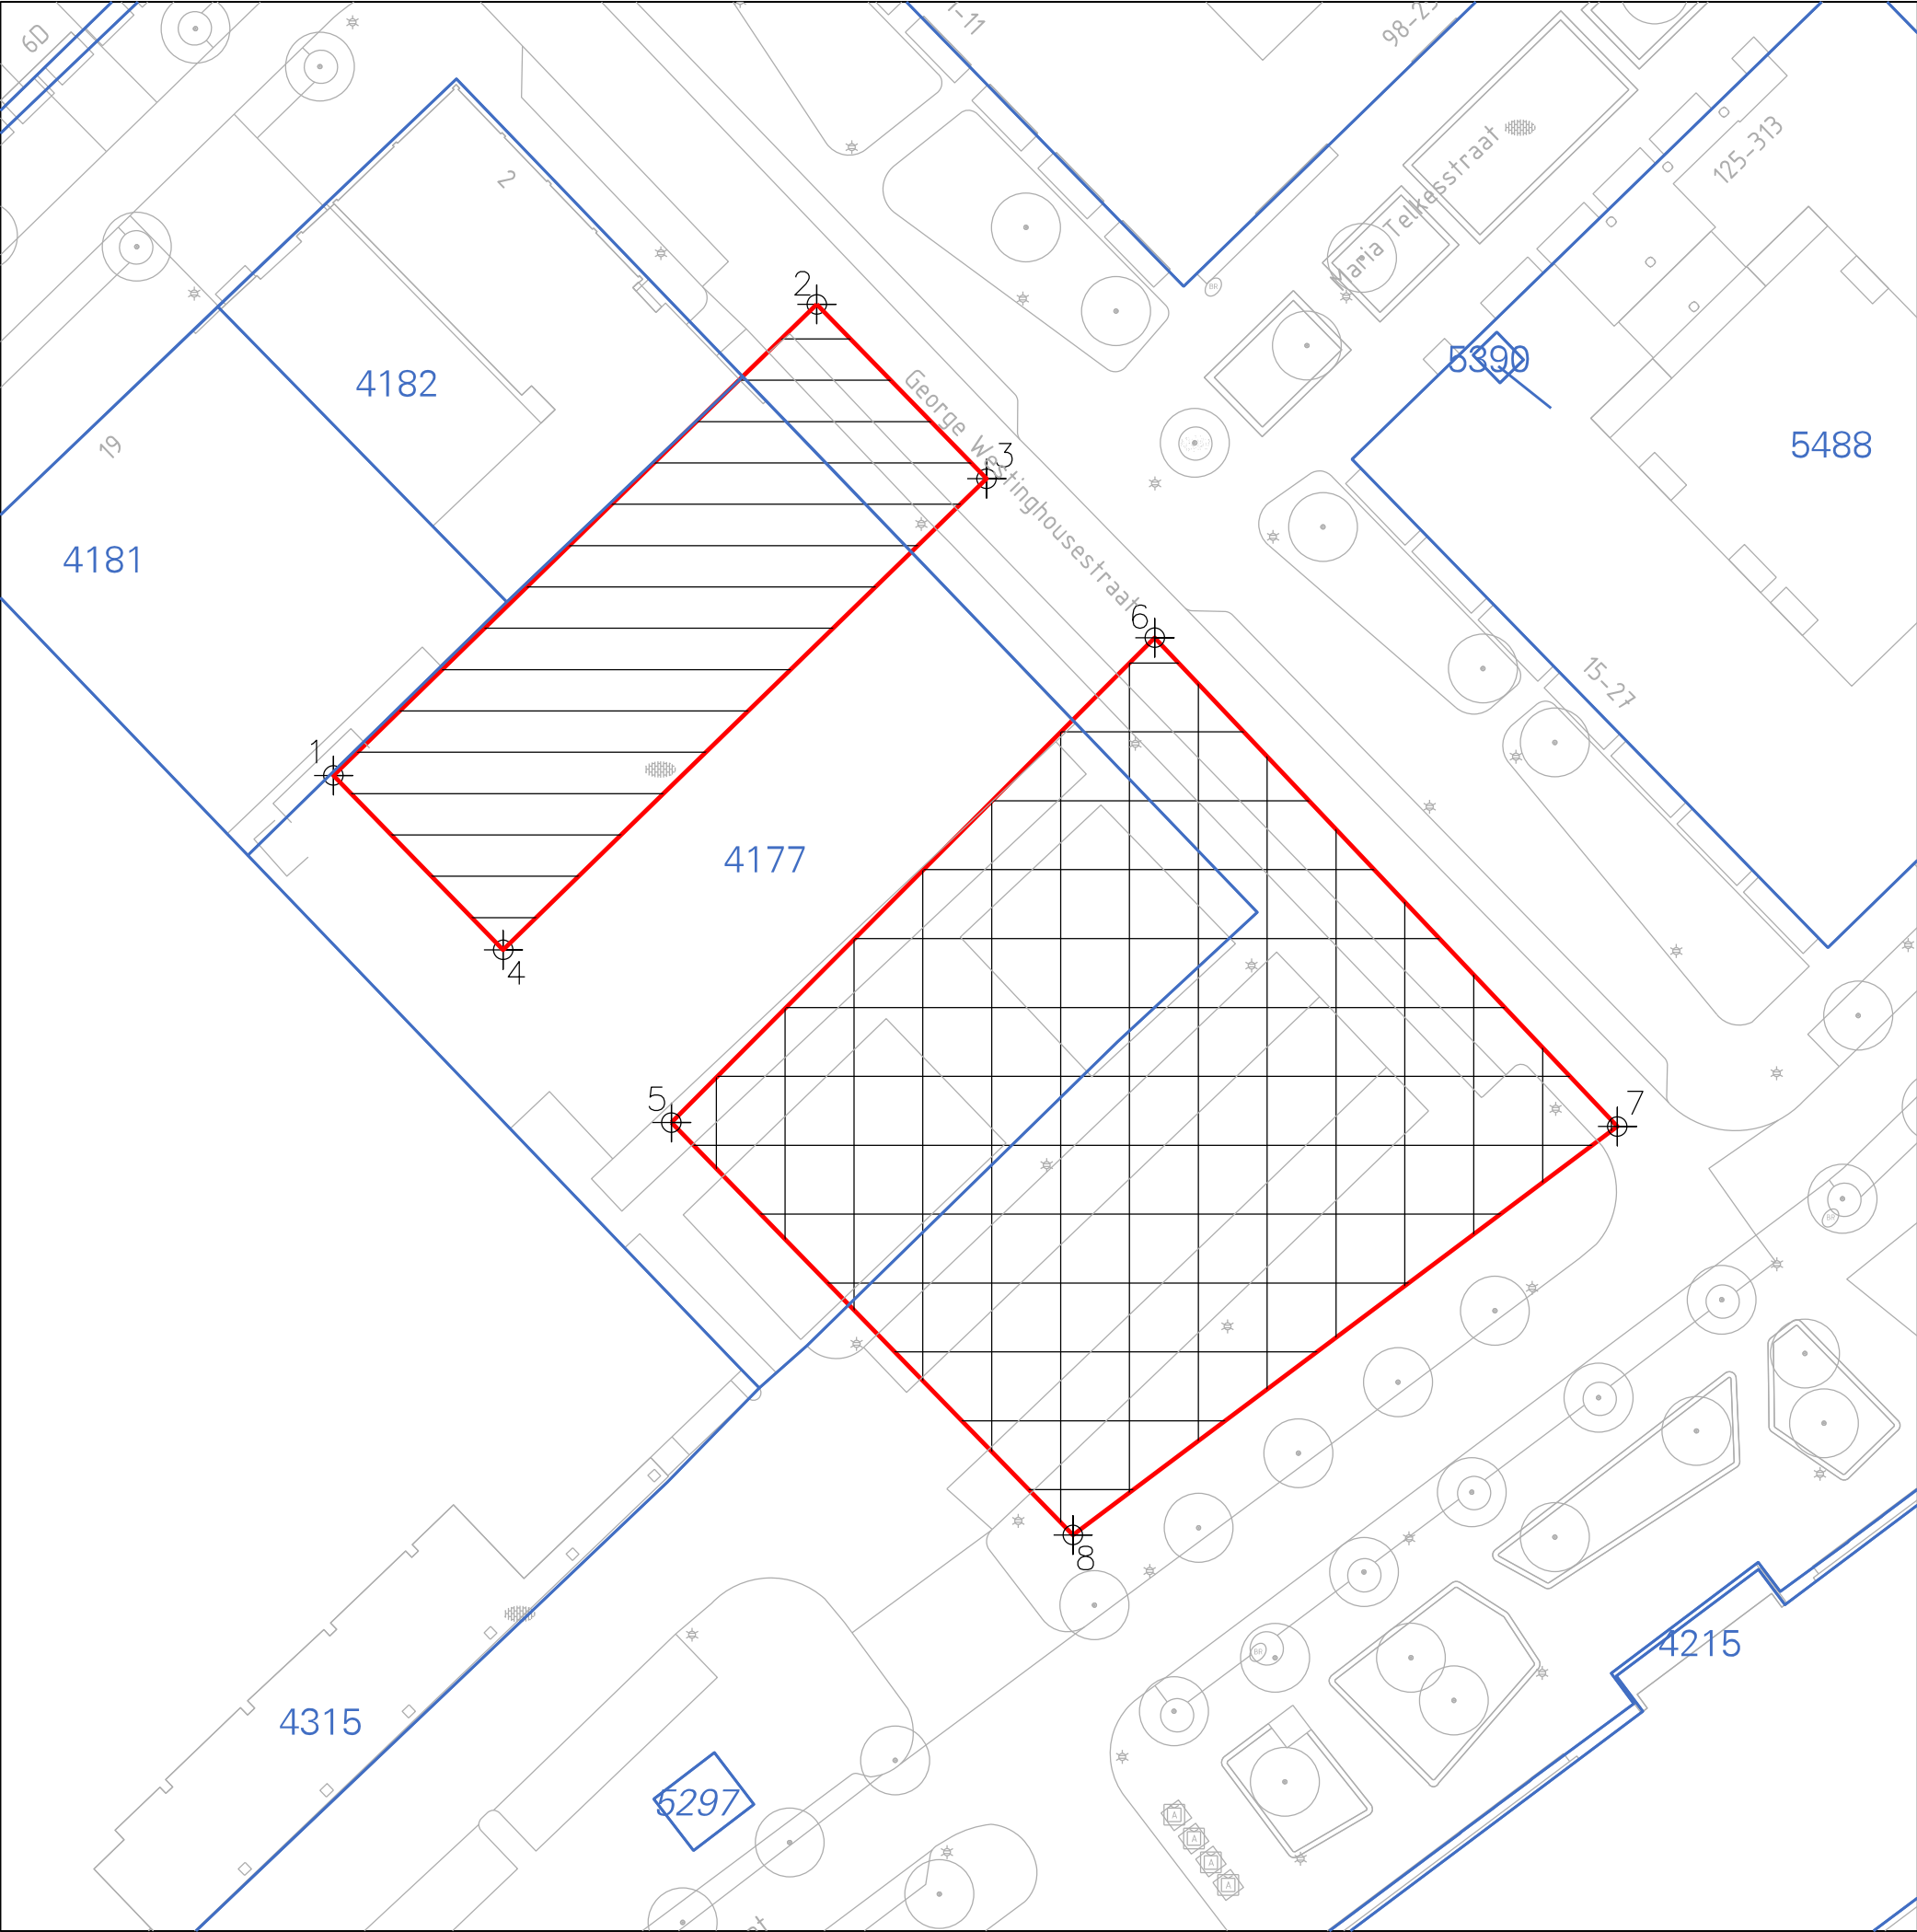

KAD. GEM. WATERGRAAFSMEER
SECTIE A

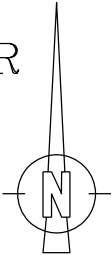

1	X=123207.8440,Y=484794.8620
2	X=123242.9430,Y=484829.0540
3	X=123255.2710,Y=484816.3980
4	X=123220.1720,Y=484782.2070
5	X=123207.8440,Y=484794.8620
6	X=123242.9430,Y=484829.0540
7	X=123255.2710,Y=484816.3980
8	X=123220.1720,Y=484782.2070

LEGENDA



Kavel 2A
oppvl. 866
ged.4177, ged.5560



Kavel 6
oppvl. 2237
ged.4177, ged.5560



Gemeente Amsterdam
Grond en Ontwikkeling
Afdeling Erfpacht/Gronduitgifte

VAN DEZE KAART
KAN NIET GEMETEN WORDEN

m

m

m

m

Kavel 2A en Kavel 6, Eenhoorng gebied

d.d.07-10-2024

get. E. Klein

schaal 1: 500/A3

dos. zie tek.

tek.nr.

2024-210