


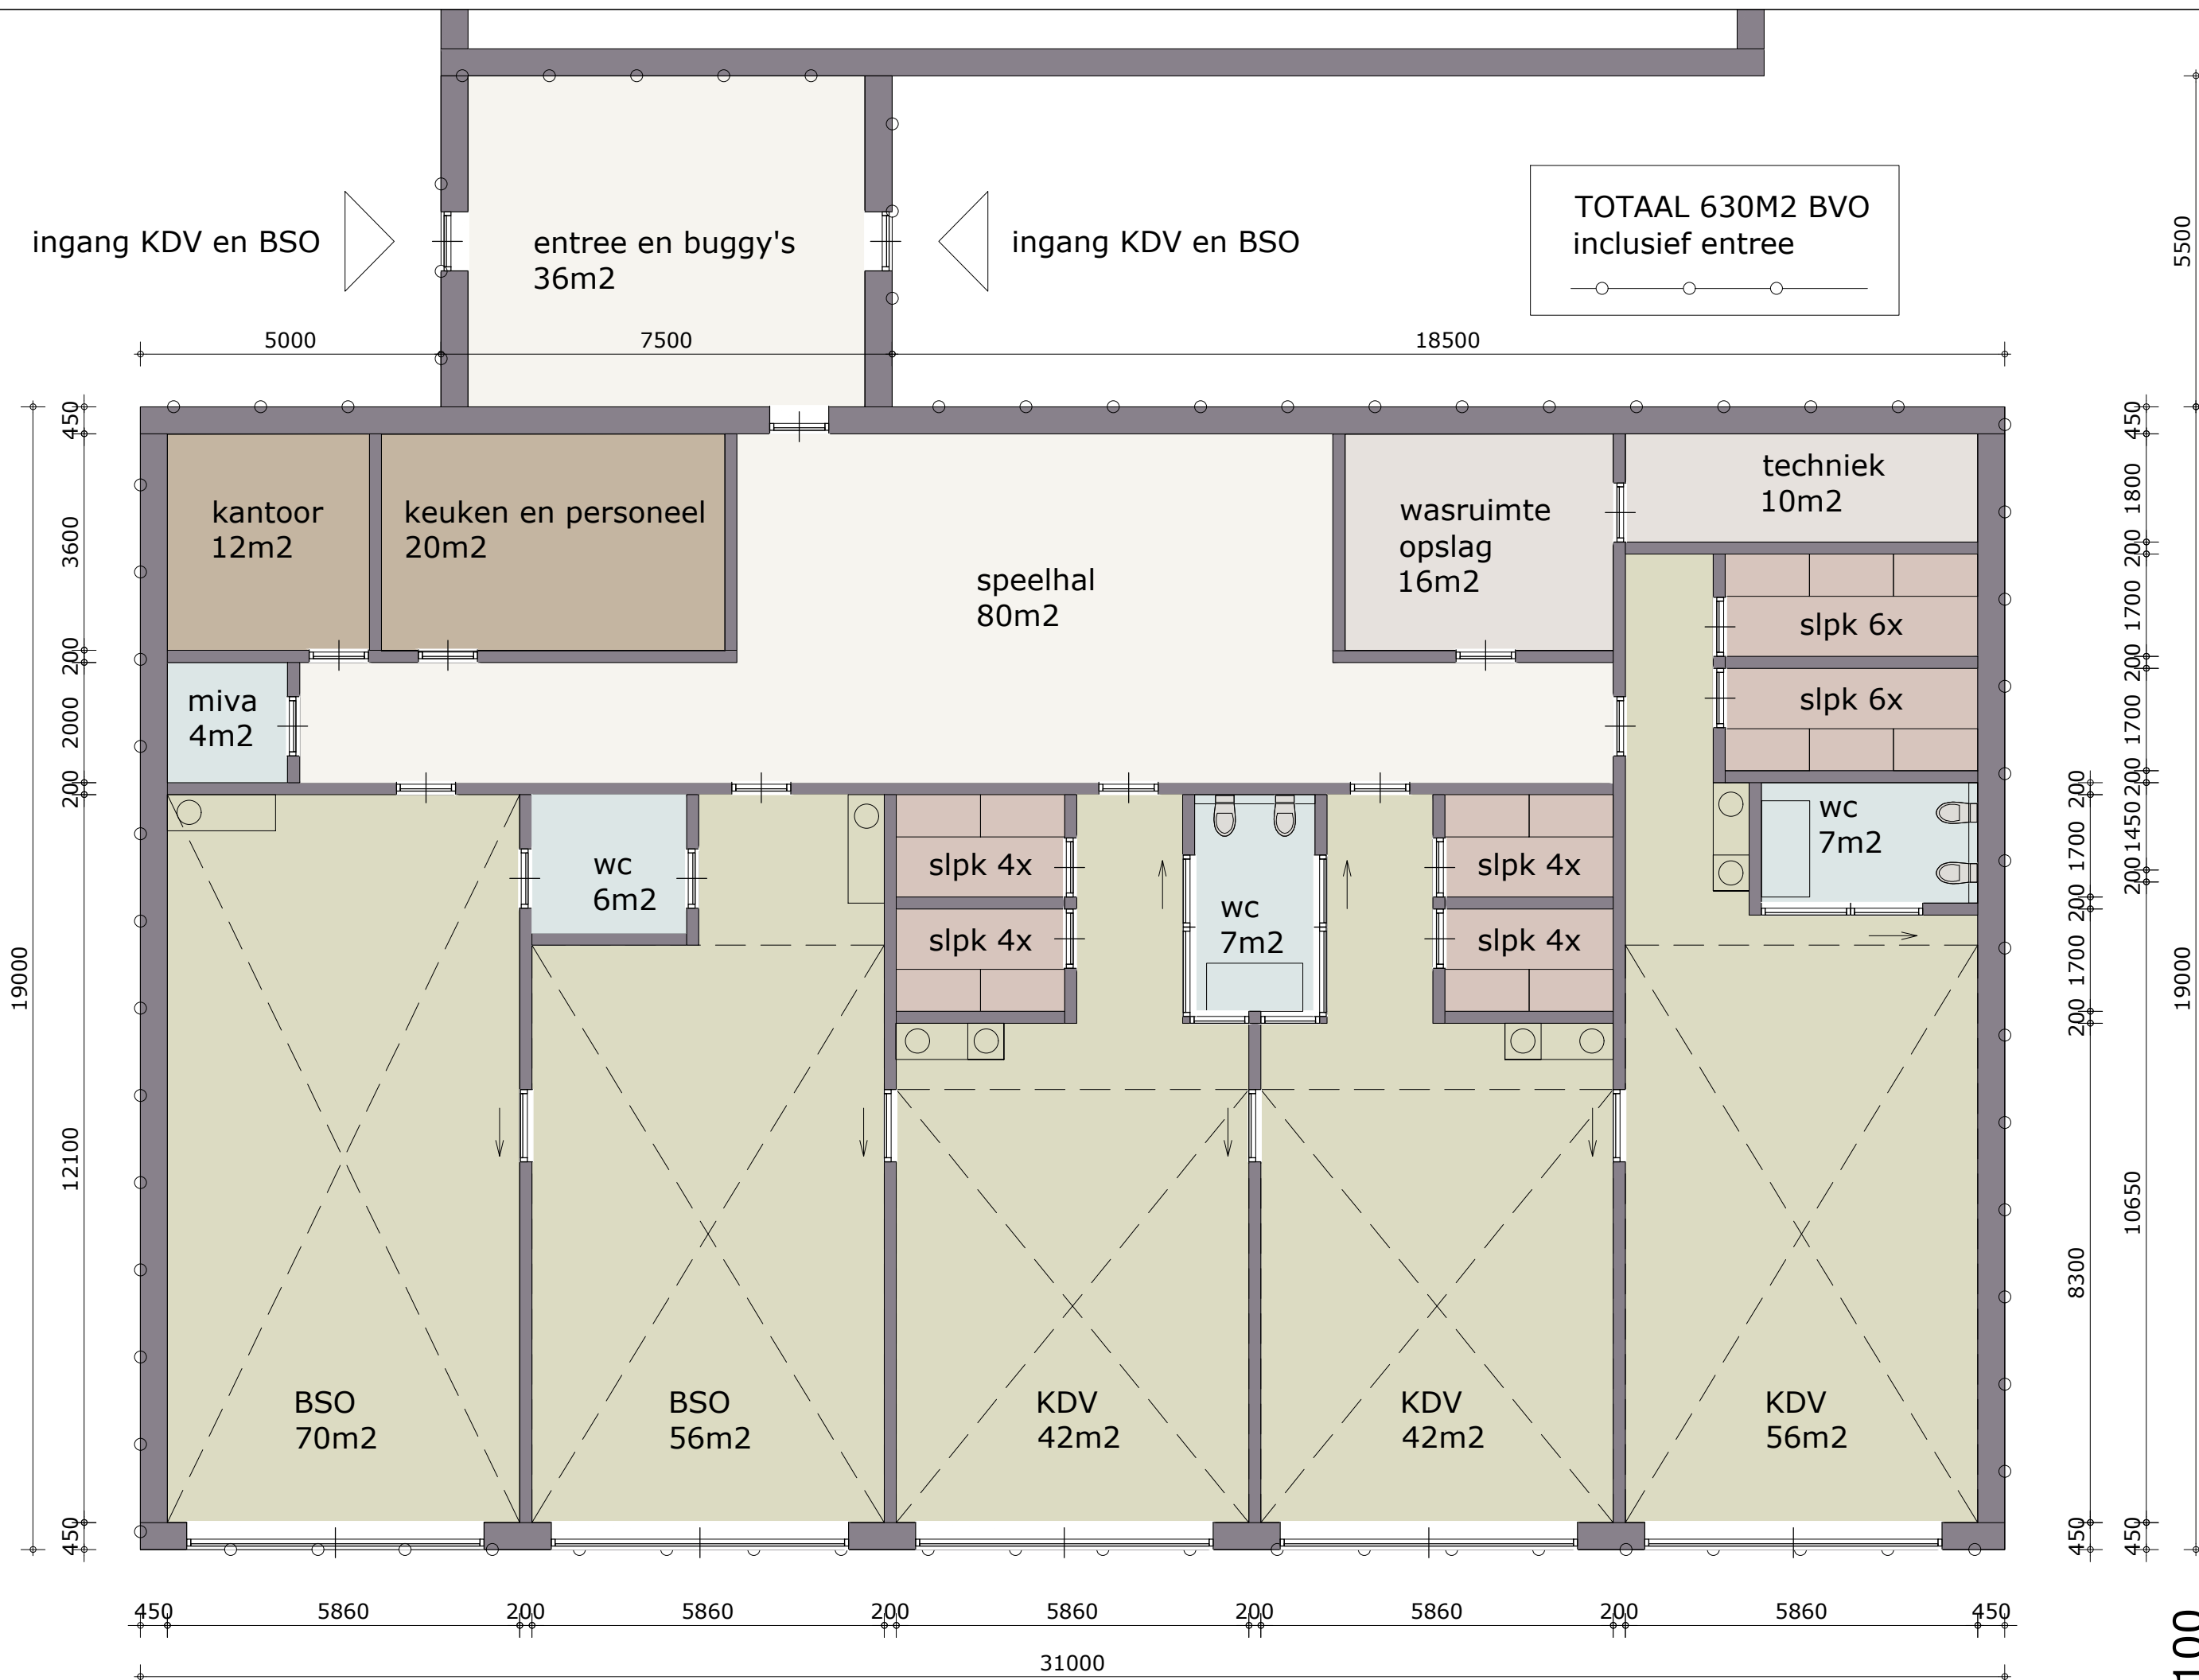

Pinokkio Dwingel Avenhorn



TOTAAL 630M2 BVO
inclusief entree

1:100

23079S001

schetsplan

07-10-2023