


Concrete box 4m³, 5m³

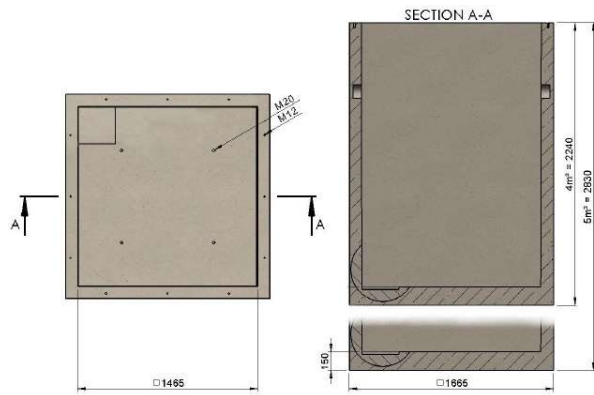

General specifications

Model	: Metro® concrete box 4m ³ , 5m ³
Material	: Steel FeB500
Coverage	: 40mm
Lifting	: Inside with special lifting device
Strength	: C45/55
Quality	: NEN 6720, NEN 6722, NEN 5950
Environmental class	: 2-5st

Options

Size	Height	Width	Weight
4m ³	224cm	166,5x166,5cm	4400kg
5m ³	283cm	166,5x166,5cm	5200kg