


Coordinates container yard expansion		
Point	X-coordinate	Y-coordinate
01	3447.52	-270.64
02	3439.66	-290.66
03	3396.79	-274.50
04	3370.80	-271.41
05	3371.04	-266.03
06	3397.51	-269.11
07	3383.25	-267.41
08	3385.17	-251.25

Legend


+5.16 Levels existing terrain

Remarks

- All dimensions are in meters
- All levels are in meters relative to SABA Datum (SD)
- Coordinate system : SABA ISLAND GRID
- Topographical data for information only
- Topographic survey : 12 may 2022

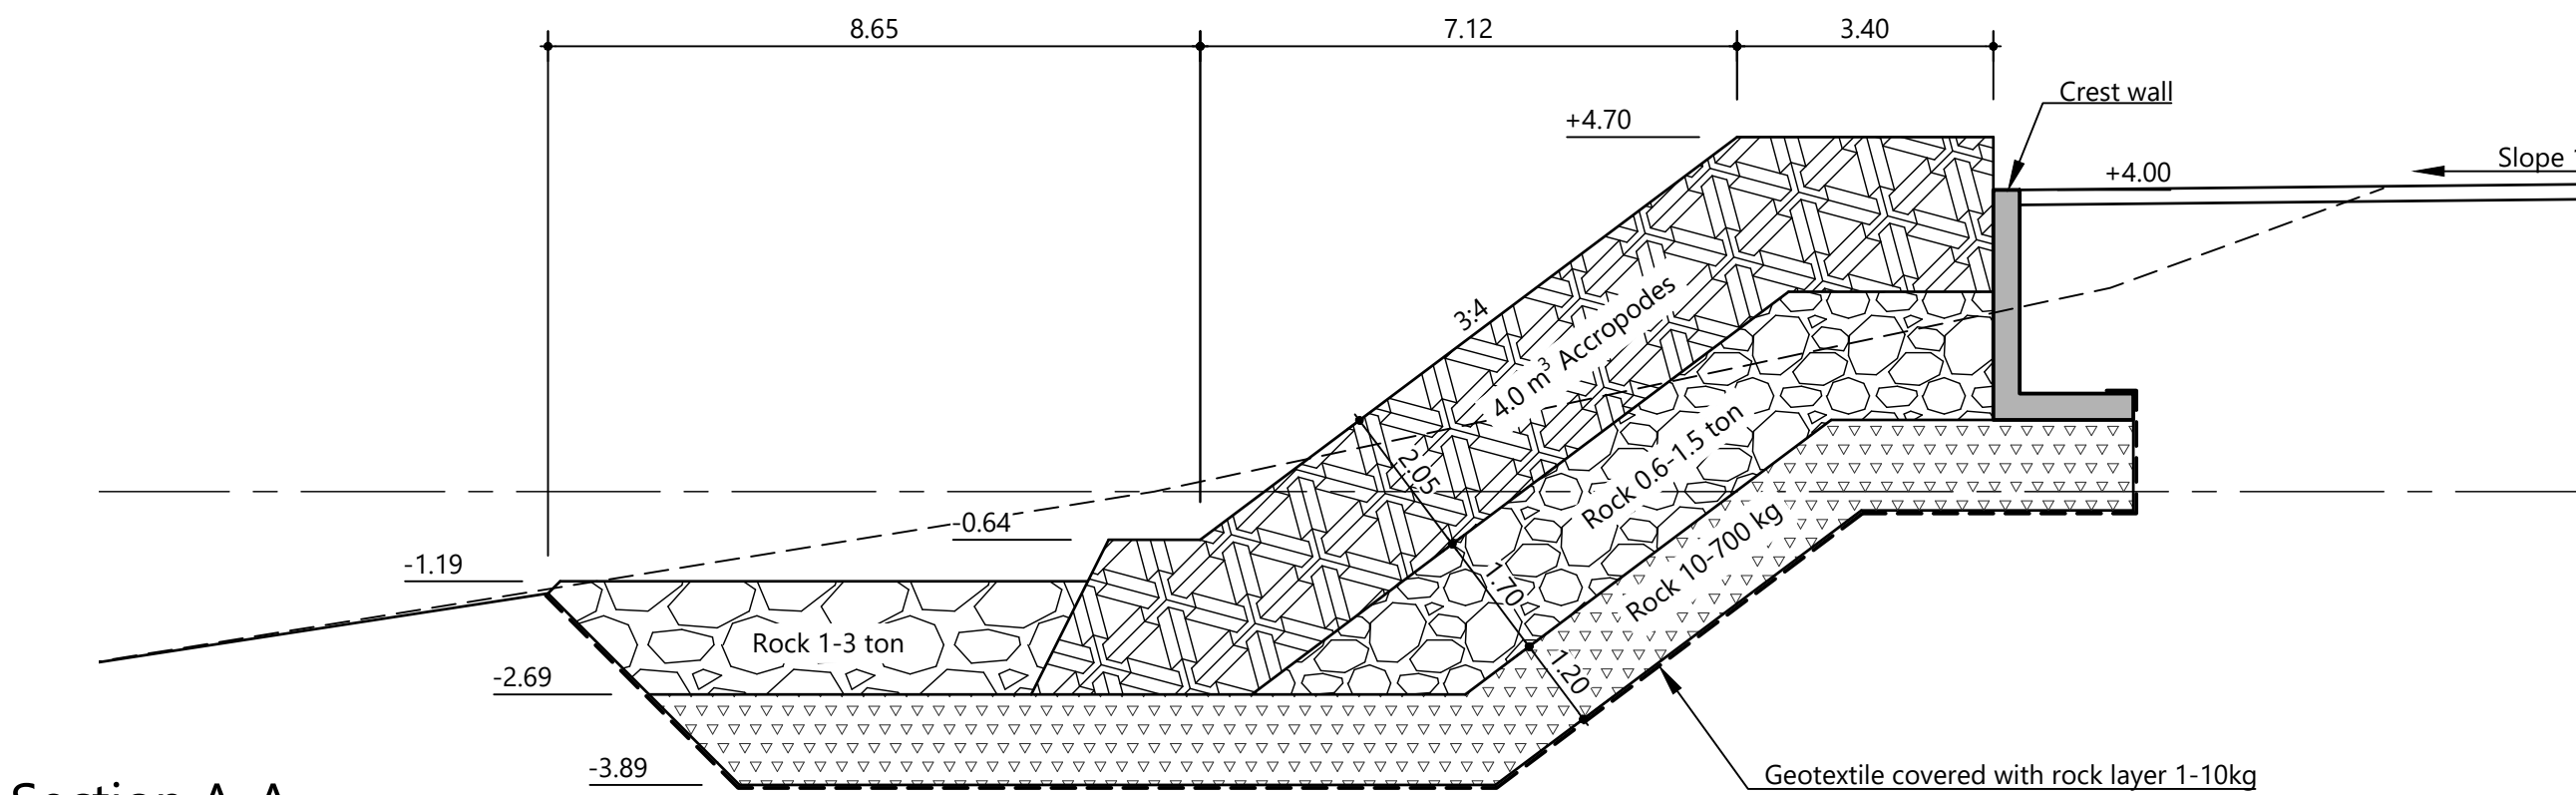

Section A-A
Scale 1:100

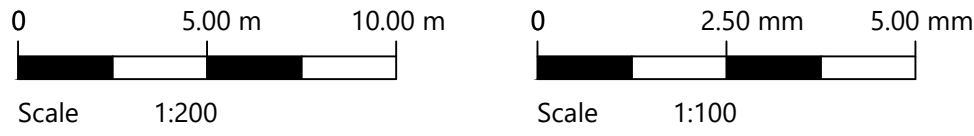

Rev.	Drawn by	Date	Description		
A					
B					
C					
Client					
Public Entity of Saba/Ministry of Infrastructure and Water Management					
Project					
Port development Saba					
Definition drawings					
Description					
Fort Bay Harbor					
Container yard expansion: revetment and yard					
Status	Final	Drawn	H. Voortman		
Date	19-06-2023	Checked	A. van den Berg / M. Huismans		
		Approved	A. van den Berg		
Format	Scale	Project code	Drawing number	Sheet	
A1	1:200	118421	3100	1/1	