



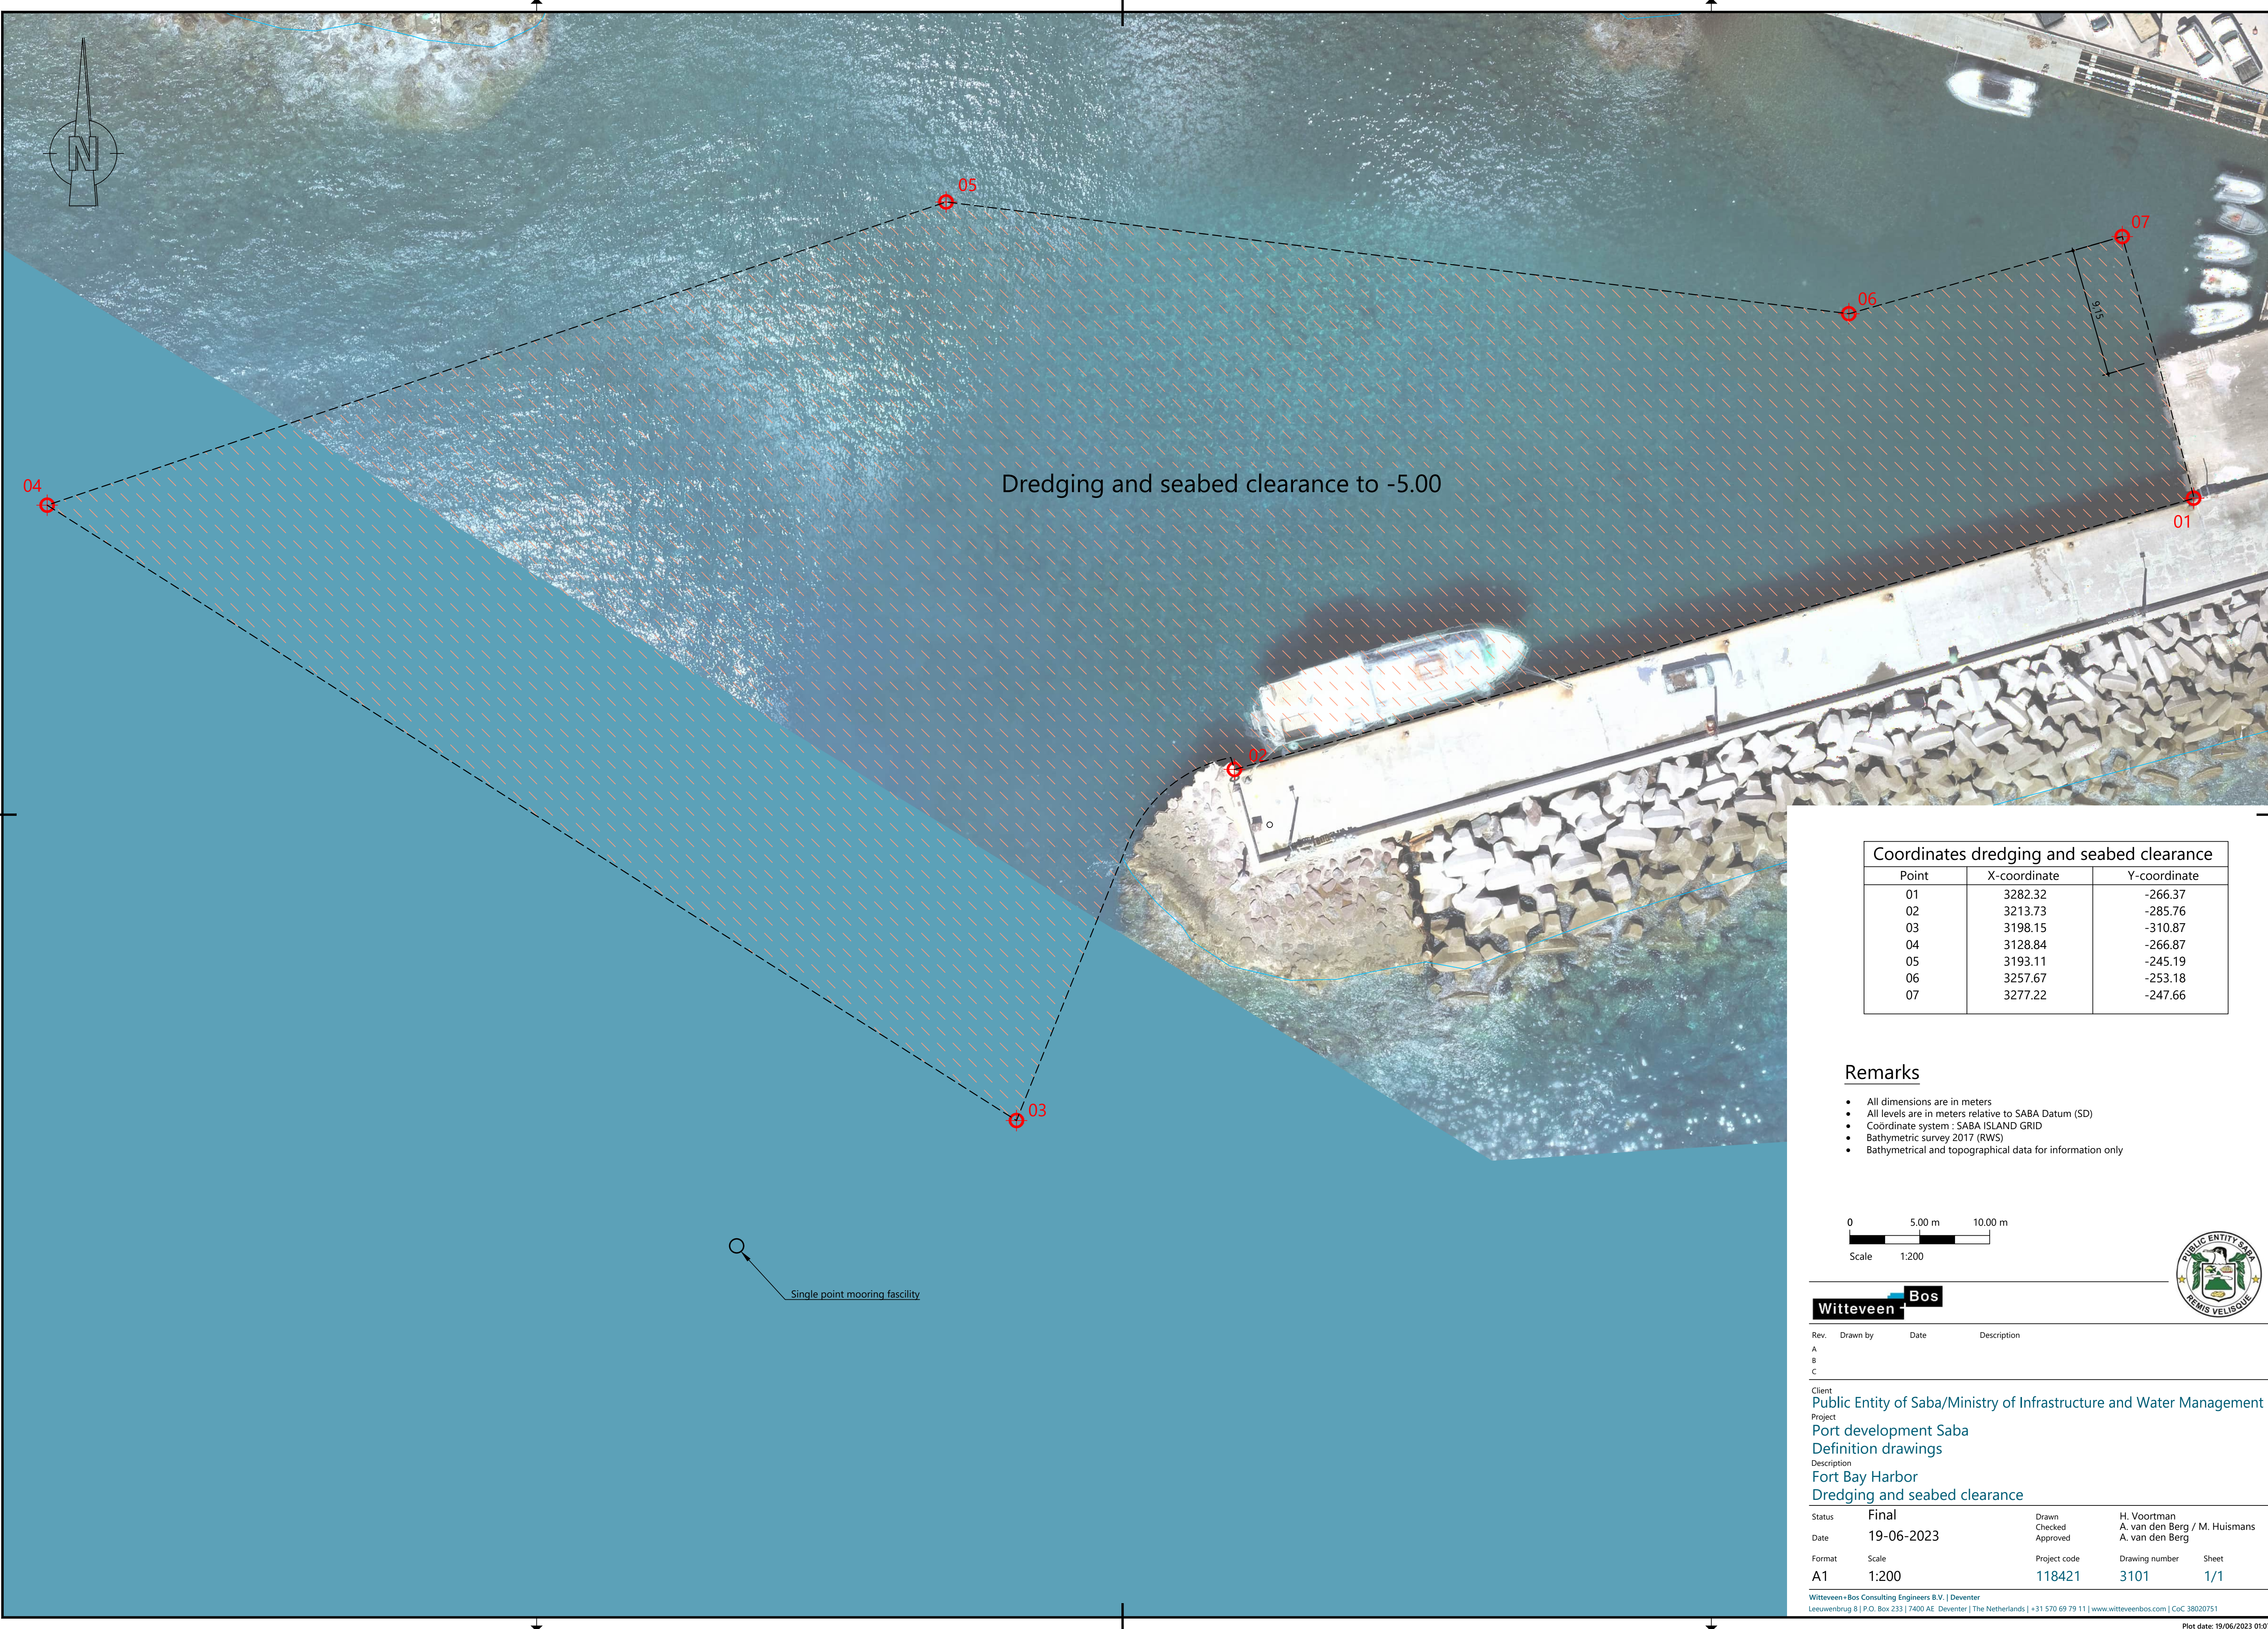

Coordinates dredging and seabed clearance		
Point	X-coordinate	Y-coordinate
01	3282.32	-266.37
02	3213.73	-285.76
03	3198.15	-310.87
04	3128.84	-266.87
05	3193.11	-245.19
06	3257.67	-253.18
07	3277.22	-247.66

Remarks

- All dimensions are in meters
- All levels are in meters relative to SABA Datum (SD)
- Coordinate system : SABA ISLAND GRID
- Bathymetric survey 2017 (RWS)
- Bathymetrical and topographical data for information only

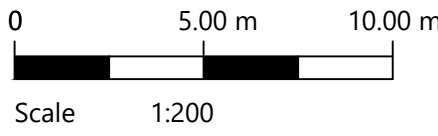

Rev.	Drawn by	Date	Description		
A					
B					
C					
Client					
Public Entity of Saba/Ministry of Infrastructure and Water Management					
Project					
Port development Saba					
Definition drawings					
Description					
Fort Bay Harbor					
Dredging and seabed clearance					
Status	Final		Drawn	H. Voortman	
Date	19-06-2023		Checked	A. van den Berg / M. Huismans	
Format	A1		Approved	A. van den Berg	
	Scale		Project code	Drawing number	Sheet
	1:200		118421	3101	1/1