


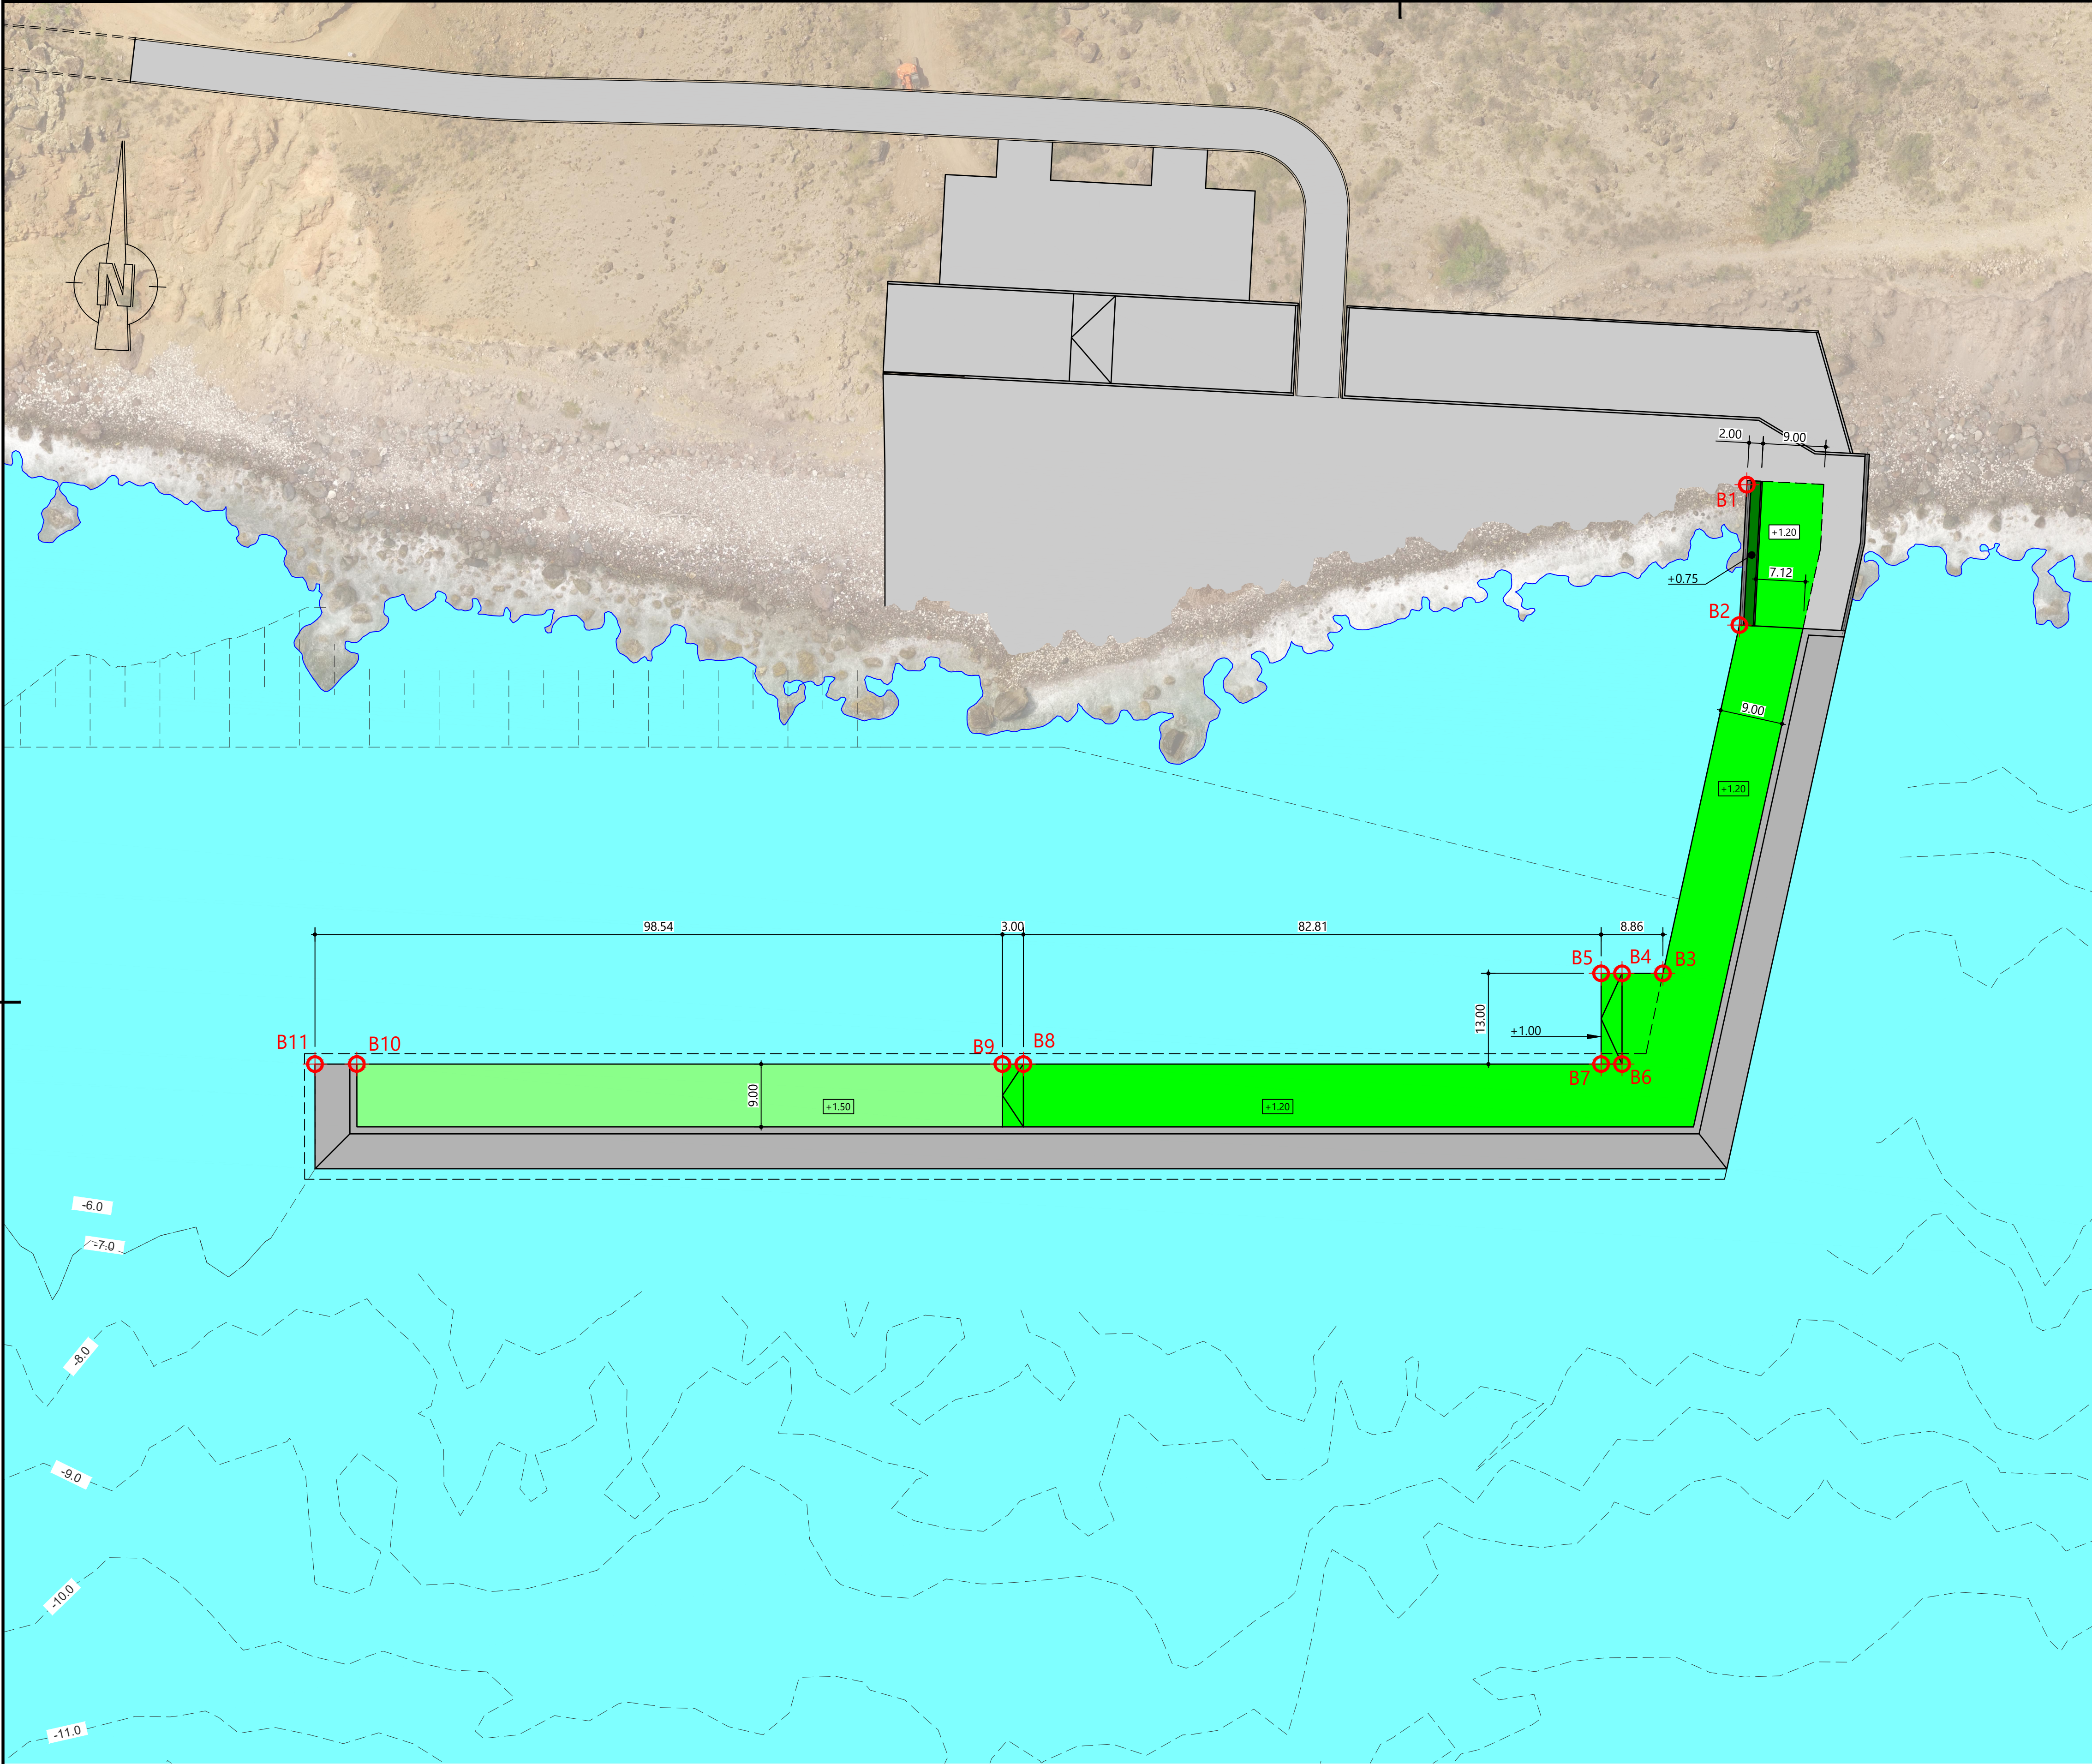

Coördinates quay edge		
Point	X-coordinate	Y-coordinate
B1	4550.08	-429.44
B2	4550.03	-449.60
B3	4541.60	-500.01
B4	4535.74	-500.30
B5	4532.75	-500.46
B6	4536.40	-513.29
B7	4533.40	-513.44
B8	4450.70	-517.61
B9	4447.70	-517.77
B10	4355.28	-522.43
B11	4349.29	-522.74



Legend :

Level = +0.75

Level = +1.20

Level = +1.50

- Remarks
- All dimensions are in meters
 - All levels are in meters relative to SABA Datum (SD)
 - Coördinate system : SABA ISLAND GRID
 - Bathymetric survey 2019 Landmark
 - Bathymetrical and topographical data for information only

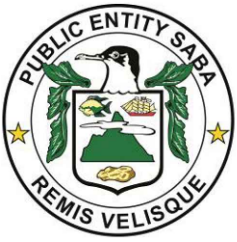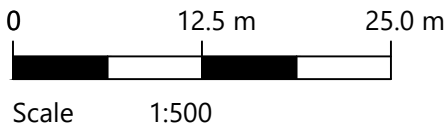

Rev.	Drawn by	Date	Description
A			
B			
C			

Client

Public Entity of Saba/Ministry of Infrastructure and Water Management

Project

Port development Saba

Description

Definition drawings

Black Rocks package A

Main breaker wall with associated quay wall

Status	Final	Drawn	H. Voortman	
		Checked	A. van den Berg / M. Huismans	
Date	19-06-2023	Approved	A. van den Berg	
Format	Scale	Project code	Drawing number	Sheet
A1	1:500	118421	3201	1/1