



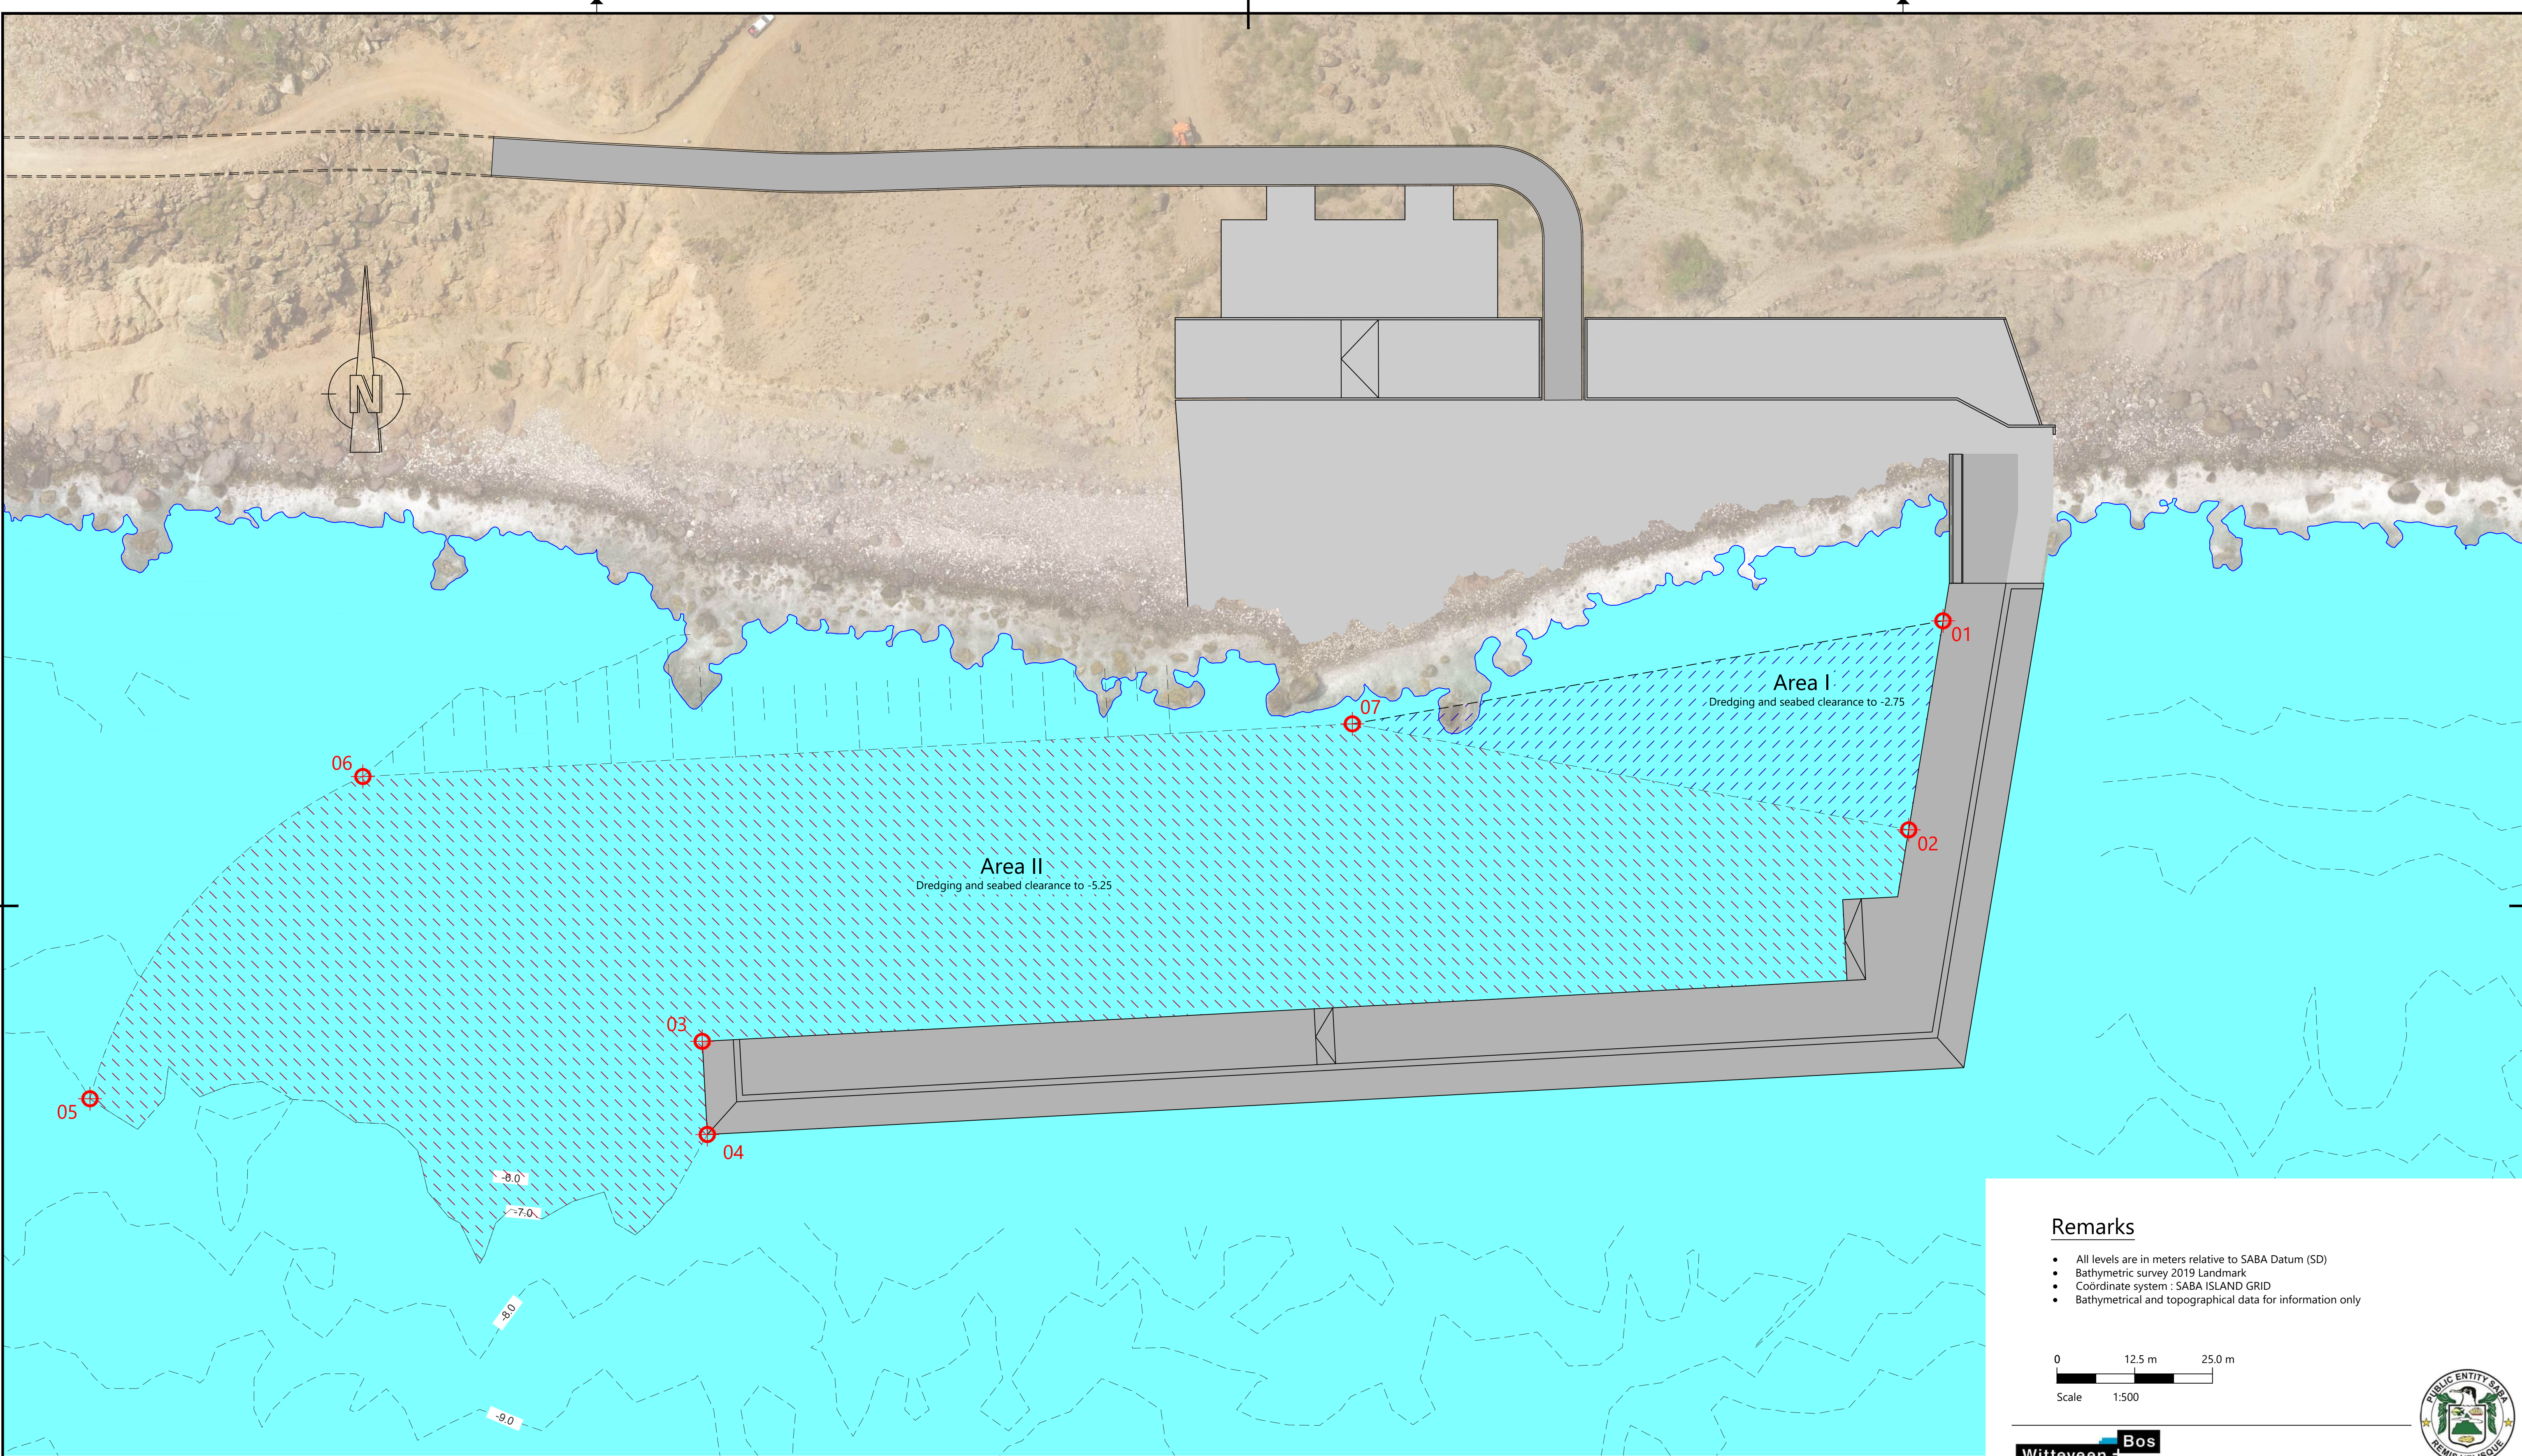

Remarks

- All levels are in meters relative to SABA Datum (SD)
- Bathymetric survey 2019 Landmark
- Coordinate system : SABA ISLAND GRID
- Bathymetrical and topographical data for information only

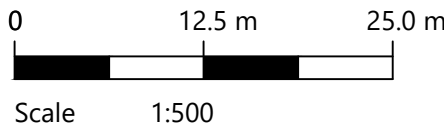

| Rev. | Drawn by | Date | Description |
|------|----------|------|-------------|
| A    |          |      |             |
| B    |          |      |             |
| C    |          |      |             |

|             |                                                                       |              |                               |       |  |
|-------------|-----------------------------------------------------------------------|--------------|-------------------------------|-------|--|
| Client      | Public Entity of Saba/Ministry of Infrastructure and Water Management |              |                               |       |  |
| Project     | Port development Saba                                                 |              |                               |       |  |
| Description | Black Rocks package A                                                 |              |                               |       |  |
|             | Dredging and seabed clearance                                         |              |                               |       |  |
| Status      | Final                                                                 | Drawn        | H. Voortman                   |       |  |
|             |                                                                       | Checked      | A. van den Berg / M. Huismans |       |  |
| Date        | 19-06-2023                                                            | Approved     | A. van den Berg               |       |  |
| Format      | Scale                                                                 | Project code | Drawing number                | Sheet |  |
| A1          | 1:500                                                                 | 118421       | 3202                          | 1/1   |  |

| Coordinates dredging and seabed clearance |              |              |
|-------------------------------------------|--------------|--------------|
| Point                                     | X-coordinate | Y-coordinate |
| 01                                        | 4549.01      | -455.65      |
| 02                                        | 4543.40      | -489.25      |
| 03                                        | 4349.28      | -522.74      |
| 04                                        | 4350.06      | -537.72      |
| 05                                        | 4250.80      | -531.70      |
| 06                                        | 4294.82      | -480.00      |
| 07                                        | 4453.97      | -471.96      |