


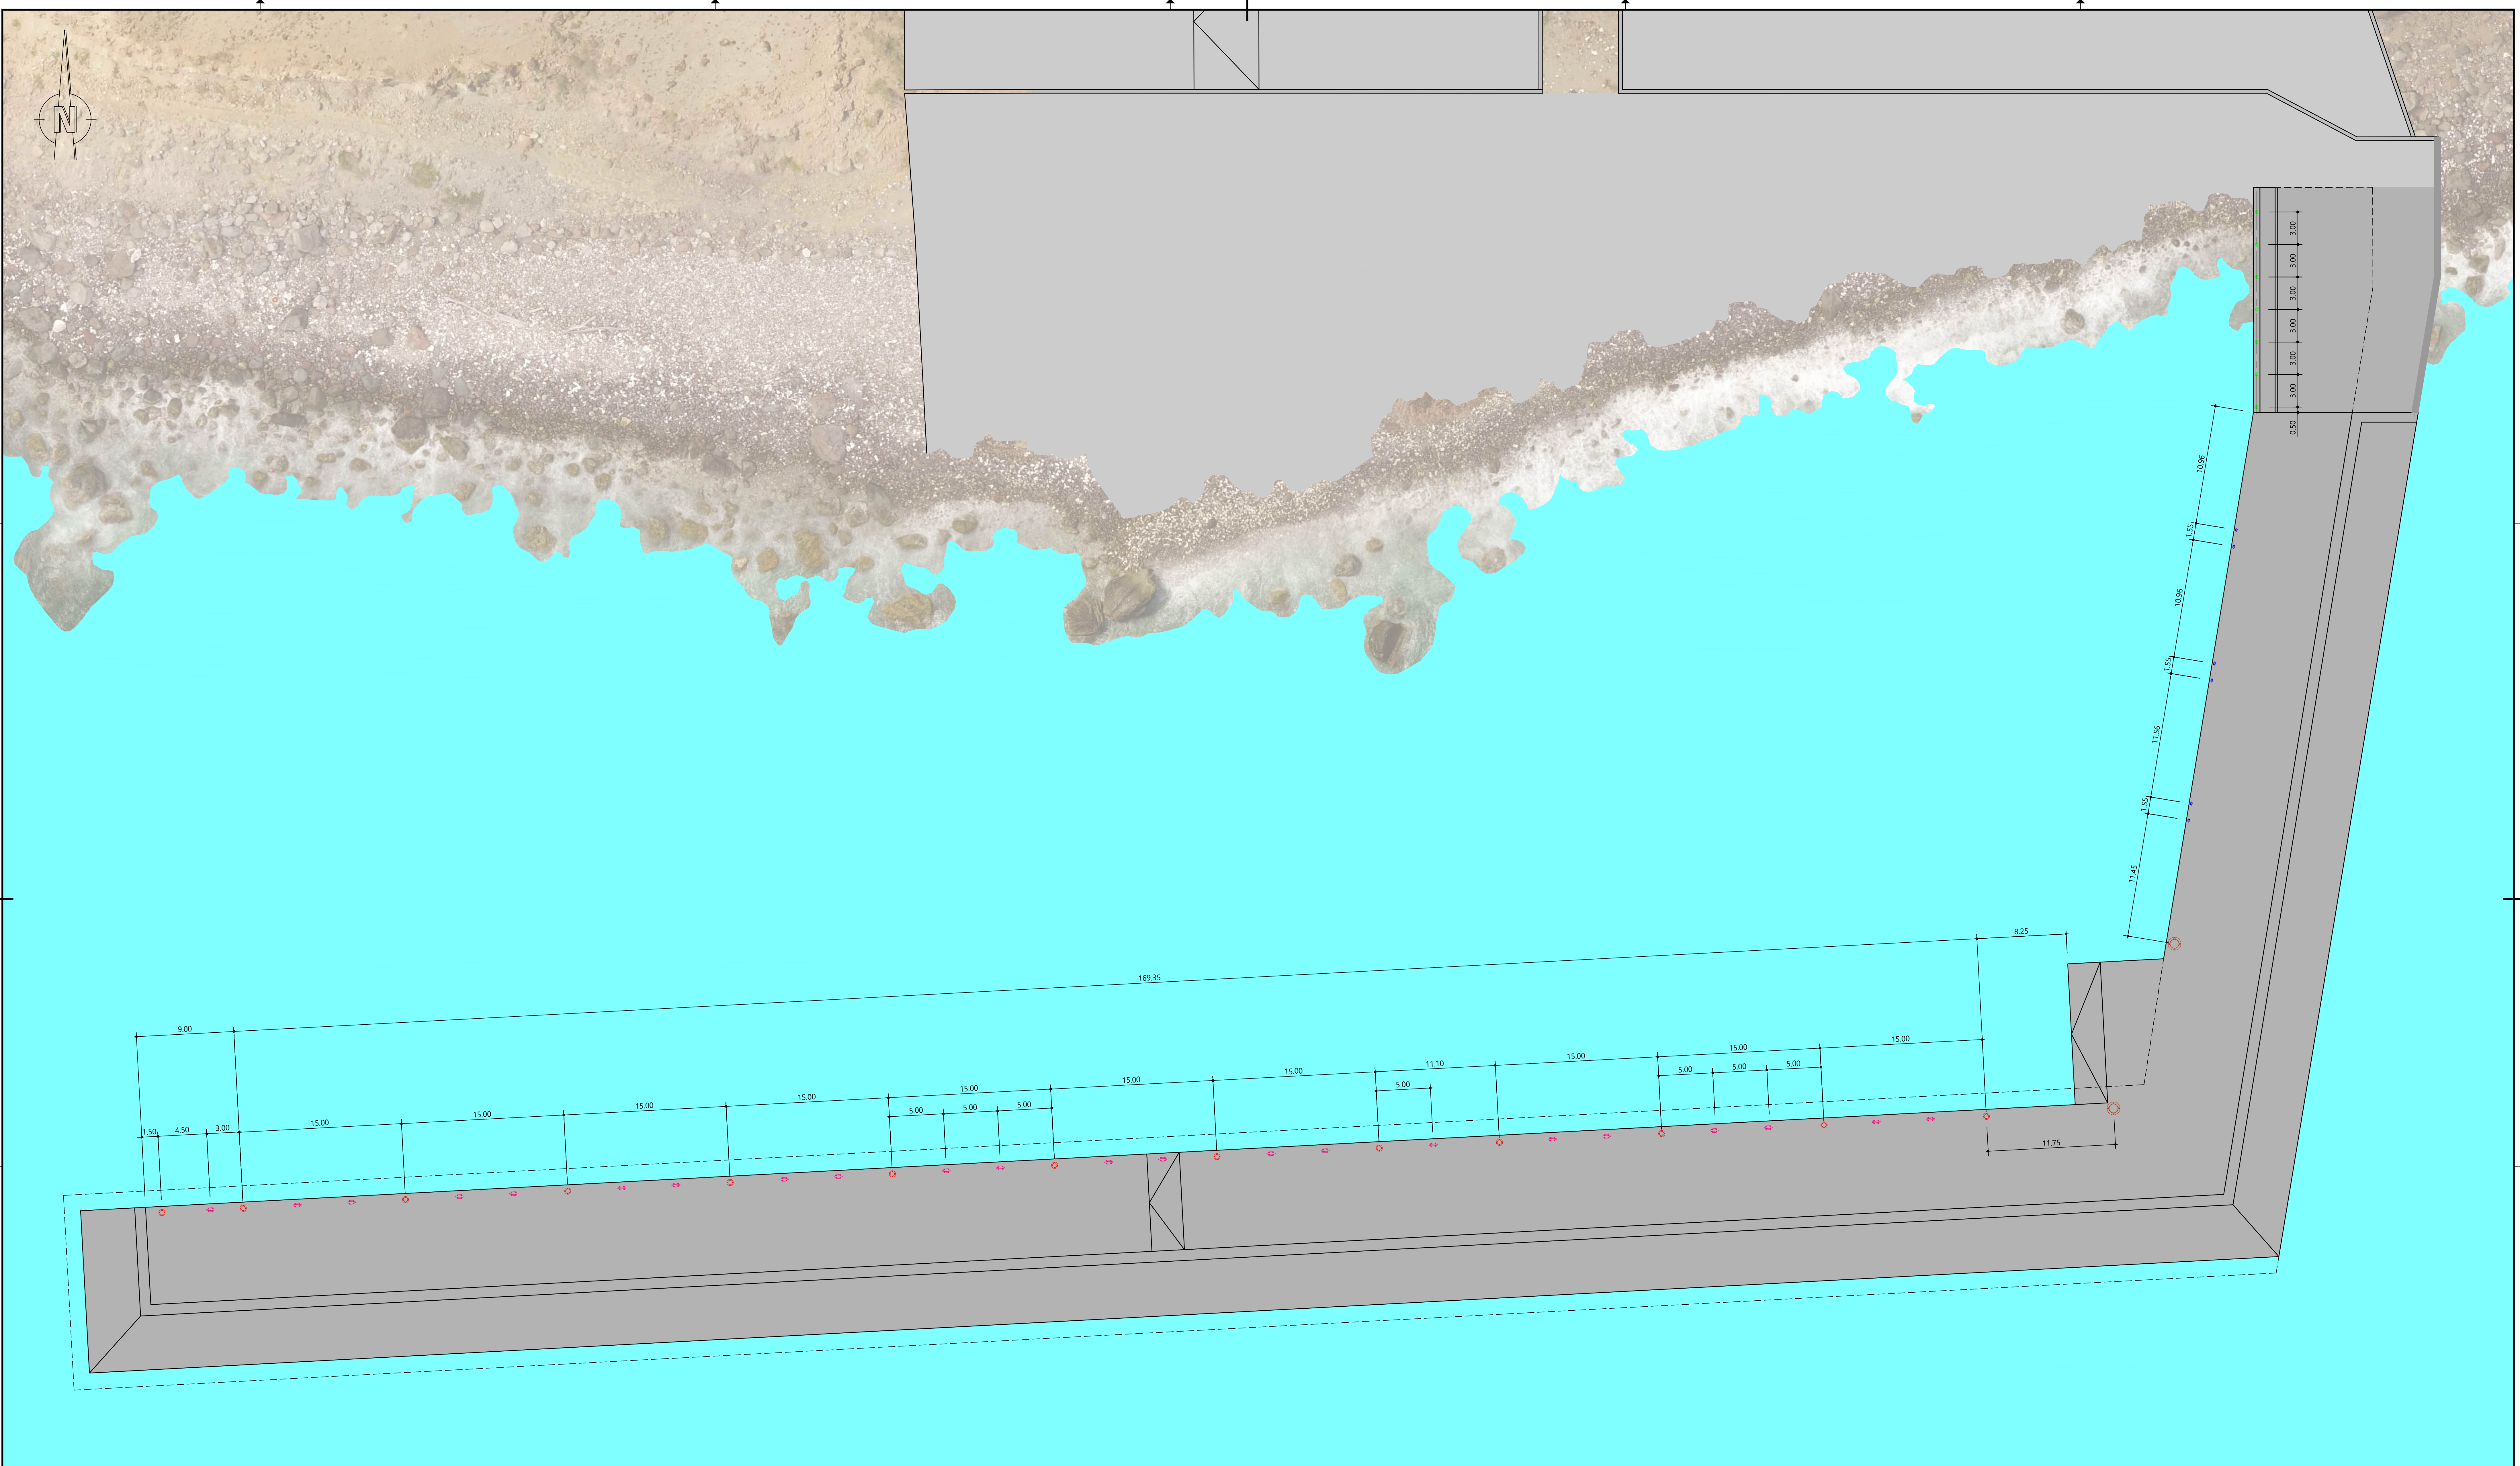


Legend :

- Cleat (25 cm)
- Cleat (38 cm)
- Cleat (45 cm)
- Bollard (20 ton)
- Bollard (50 ton)

Remarks

- Dimensions are in meters

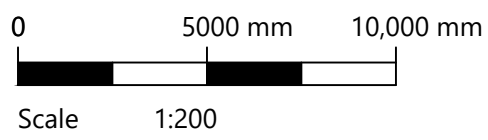

Witteveen Bos			
Rev.	Drawn by	Date	Description
A			
B			
C			
Client Public Entity of Saba/Ministry of Infrastructure and Water Management			
Project Port development Saba			
Definition drawings			
Description Black Rocks package A			
Harbor hardware			
Status	Final	Drawn	H. Voortman
Date	19-06-2023	Checked	A. van den Berg / M. Huisman
Format	A0	Approved	A. van den Berg
Scale	1:200	Project code	118421
		Drawing number	3206
		Sheet	1/1
Witteveen+Bos Consulting Engineers B.V. Diverter Lieshoutweg 61 P.O. Box 233 1400 AE, Diverter The Netherlands +31 570 69 79 31 www.witteveenbos.com CcC-38020751			
Plot date: 19/06/2023 09:02			