


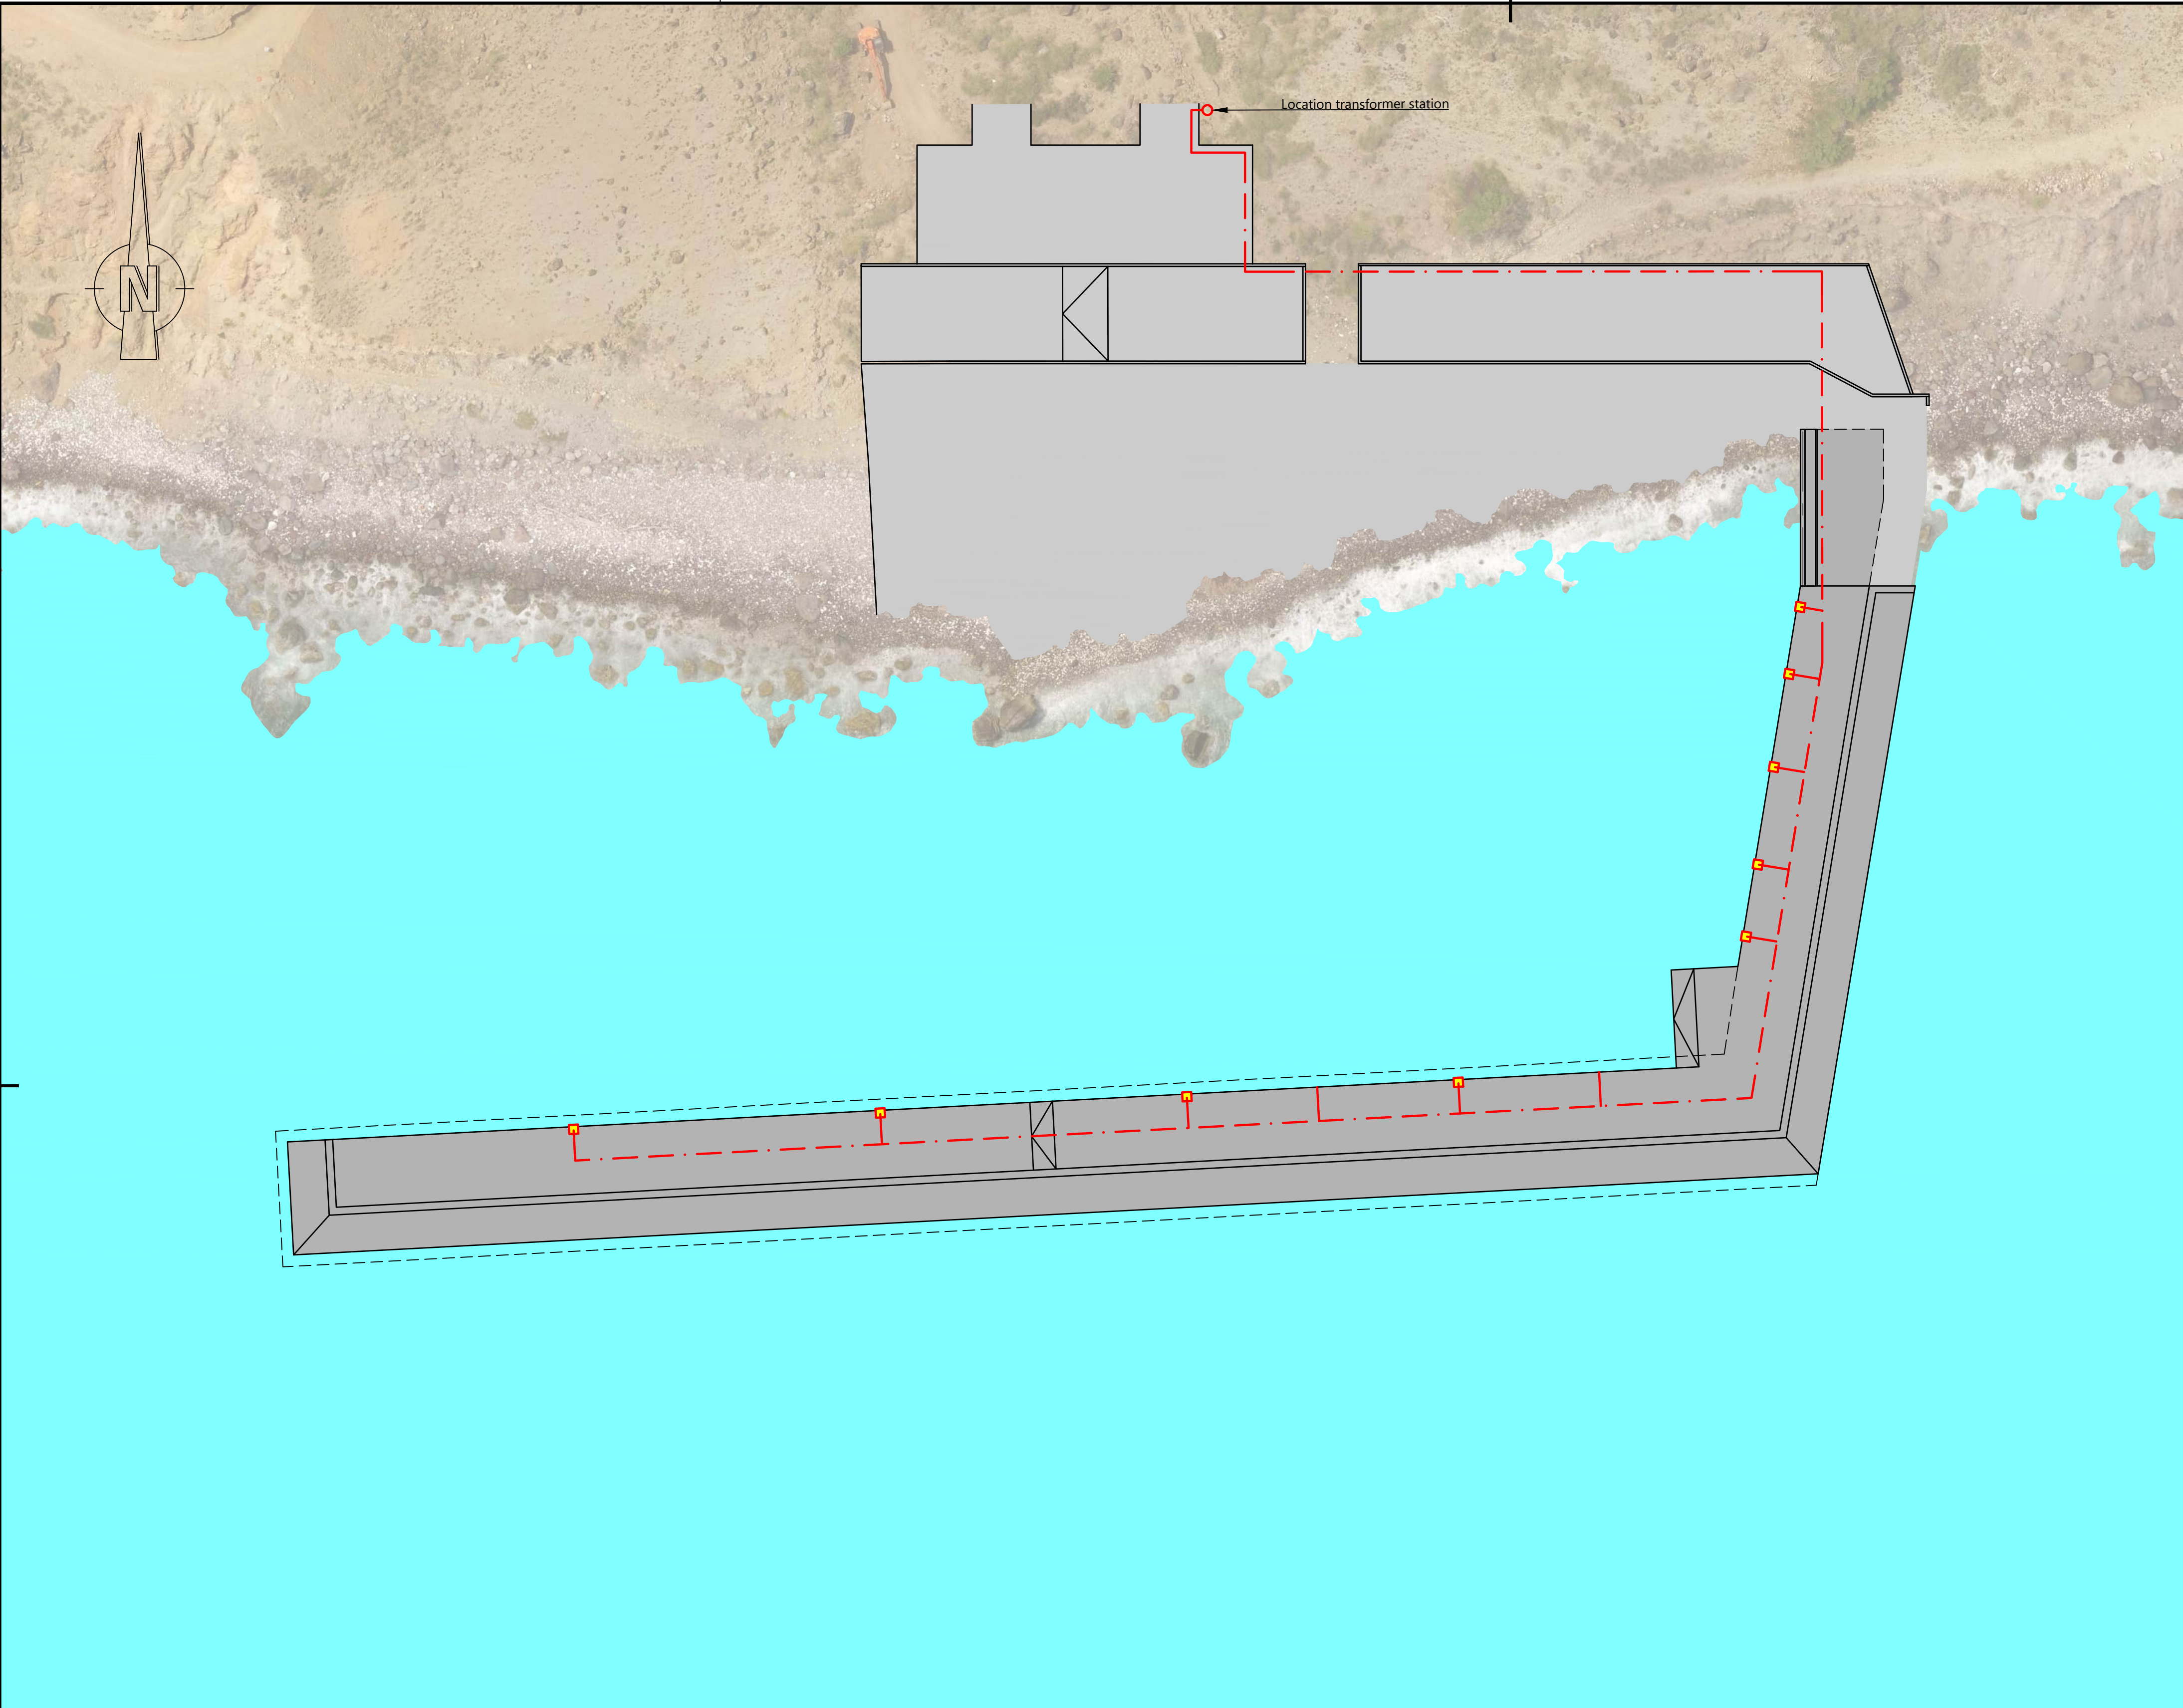

Legend :

- Utility ducts 0.5x0.5m
- Pedestal



Rev.	Drawn by	Date	Description
A			
B			
C			
Client Public Entity of Saba/Ministry of Infrastructure and Water Management			
Project Port development Saba			
Definition drawings			
Description Black Rocks package A			
Harbor Utilities			
Status	Final	Drawn	H. Voortman
Date	19-06-2023	Checked	A. van den Berg / M. Huismans
		Approved	A. van den Berg
Format	Scale	Project code	Drawing number
A1	1:500	118421	3207
			Sheet
			1/1