


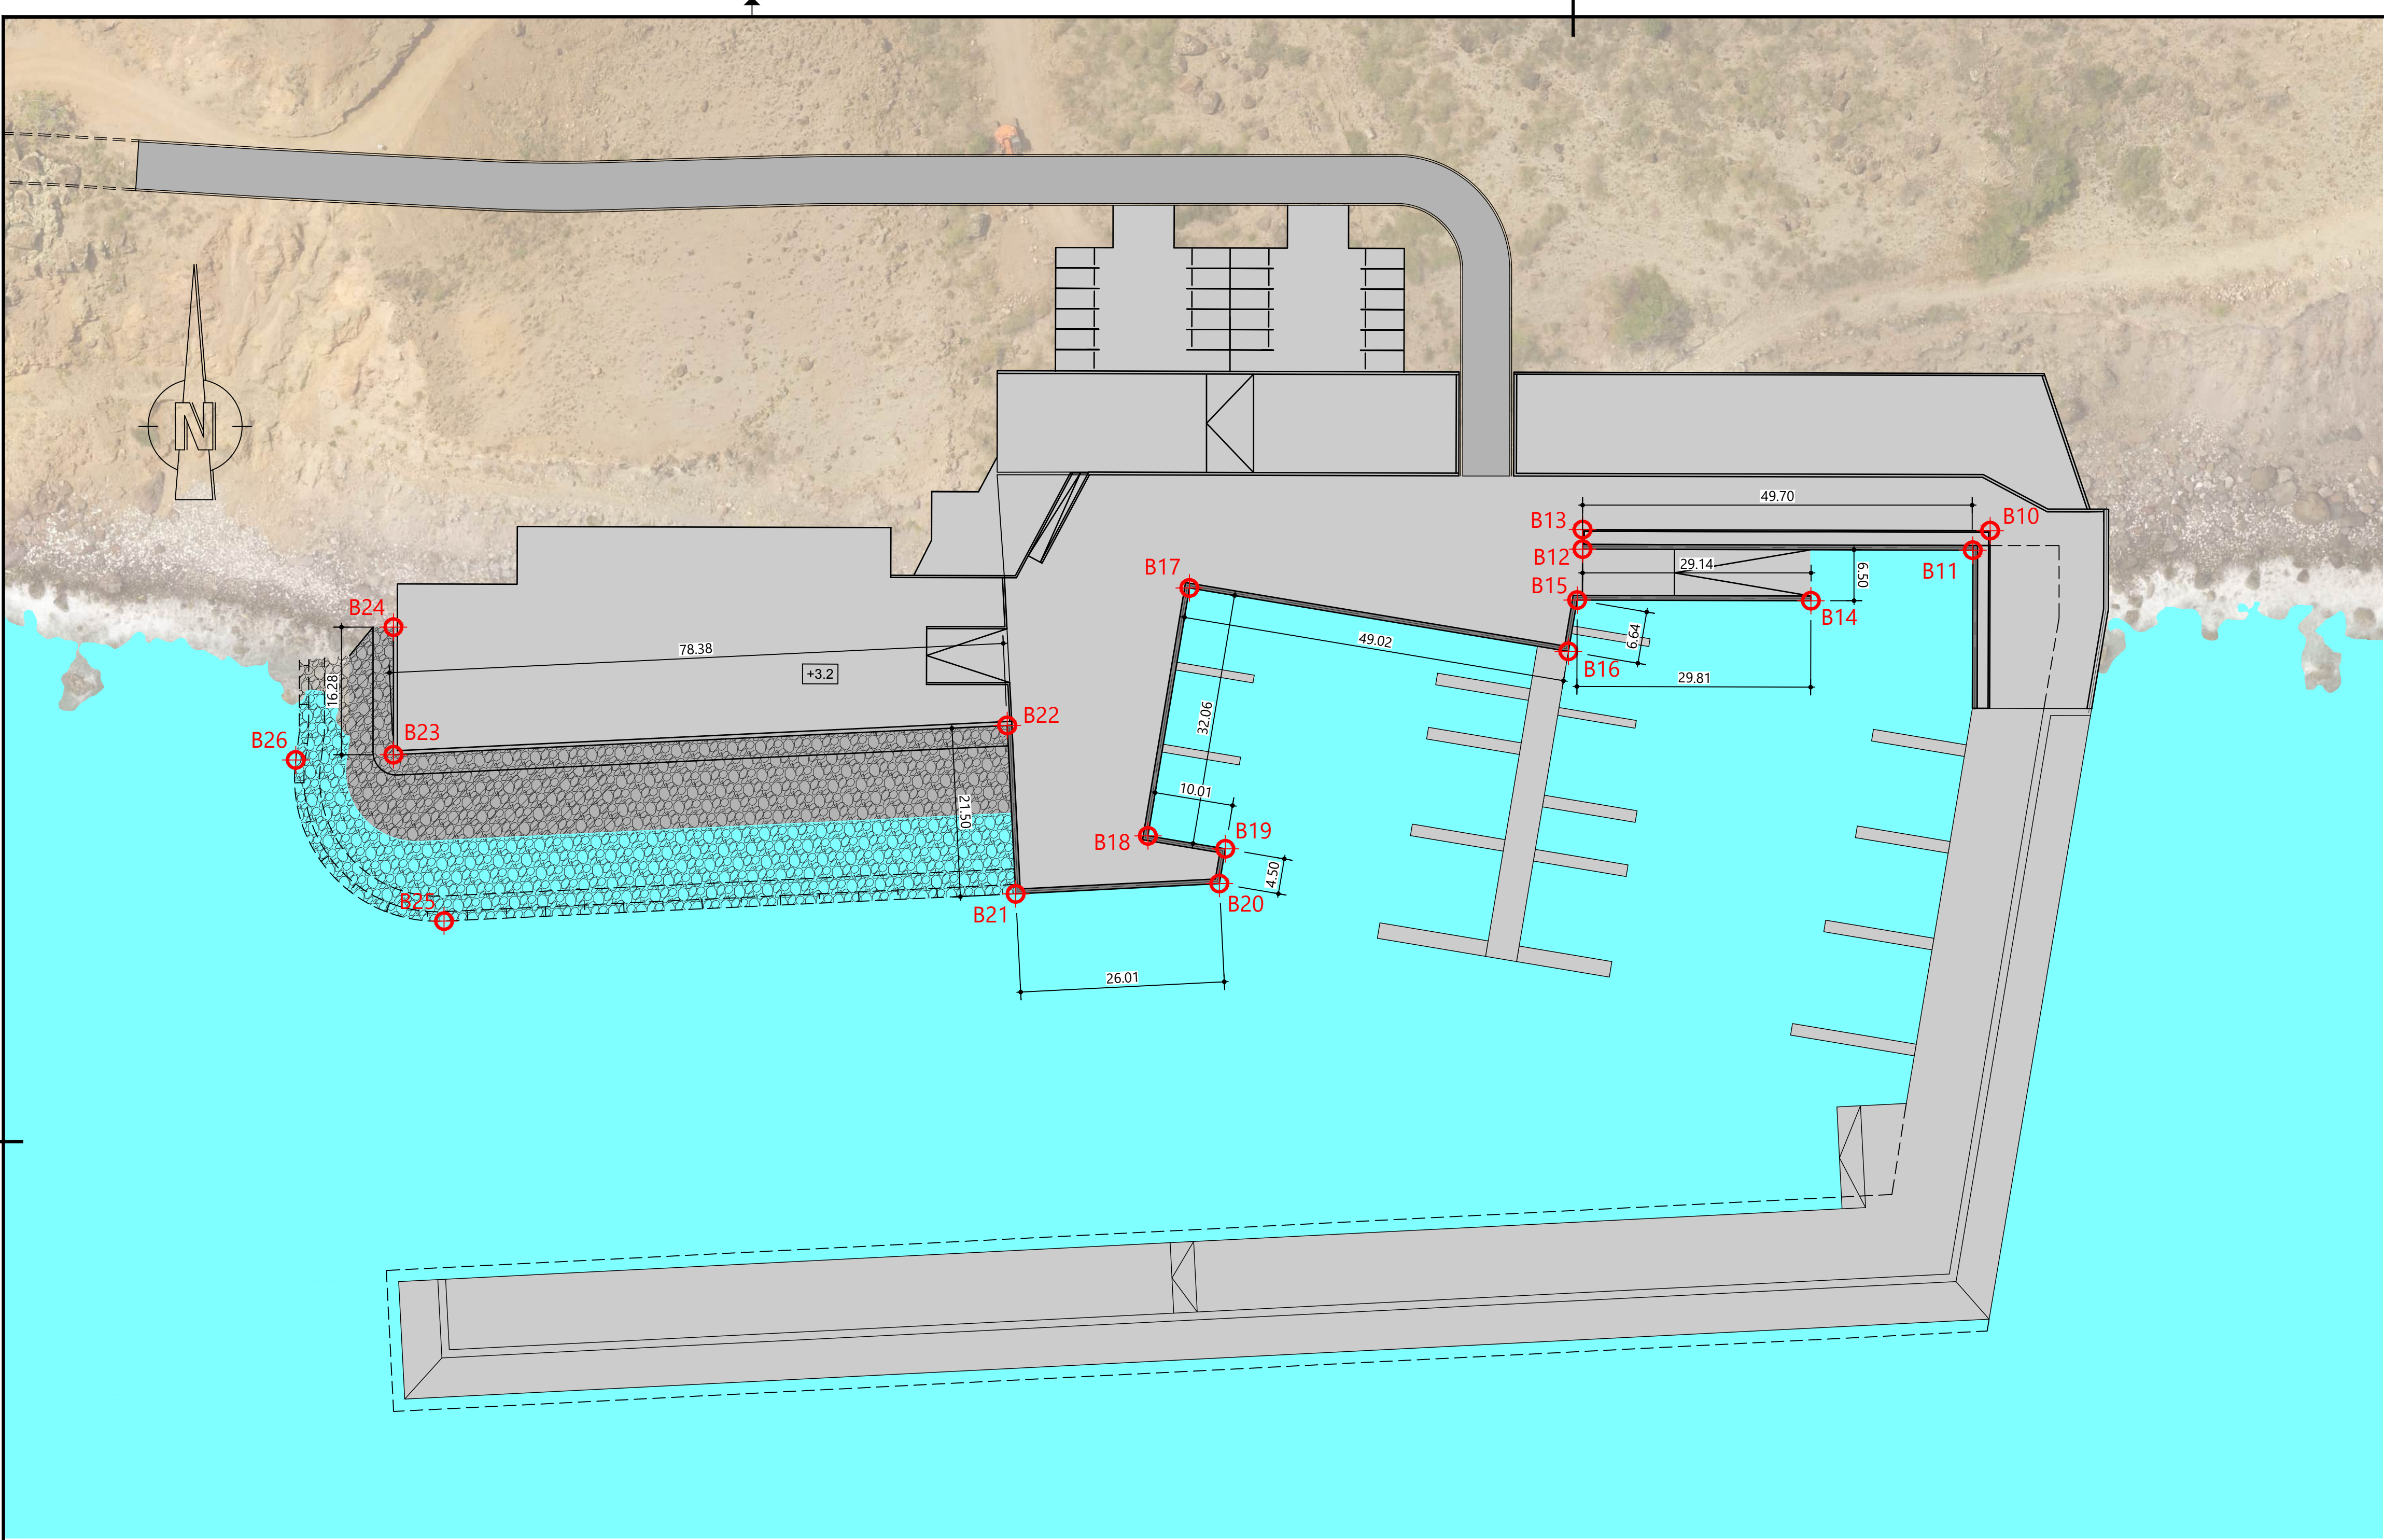


Remarks

- All dimensions are in meters
- All levels are in meters relative to SABA Datum (SD)
- Coördinate system : SABA ISLAND GRID

Coordinates quay edge inner harbour		
Point	X-coordinate	Y-coordinate
B10	4552.29	-426.95
B11	4550.08	-429.44
B12	4500.30	-426.81
B13	4500.30	-429.30
B14	4529.43	-435.88
B15	4499.61	-435.80
B16	4498.49	-442.34
B17	4450.15	-434.26
B18	4444.86	-465.88
B19	4454.73	-467.53
B20	4453.97	-471.96
B21	4427.99	-473.27

Coordinates inner crest revetment		
Point	X-coordinate	Y-coordinate
B21	4427.99	-473.27
B22	4426.91	-451.80
B23	4348.61	-455.53
B24	4348.61	-439.25
B25	4348.61	-476.75
B26	4348.61	-456.19

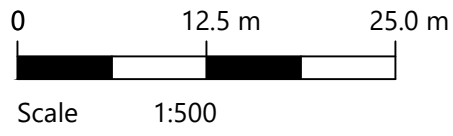

Rev.	Drawn by	Date	Description	
A				
B				
C				
Client				
Public Entity of Saba/Ministry of Infrastructure and Water Management				
Project				
Port development Saba				
Definition drawings				
Description				
Black Rocks package B				
Retaining Structures innerside harbour and revetment				
Status	Final	Drawn	H. Voortman	
Date	19-06-2023	Checked	A. van den Berg / M. Huismans	
		Approved	A. van den Berg	
Format	Scale	Project code	Drawing number	Sheet
A1	1:500	118421	3301	1/1