



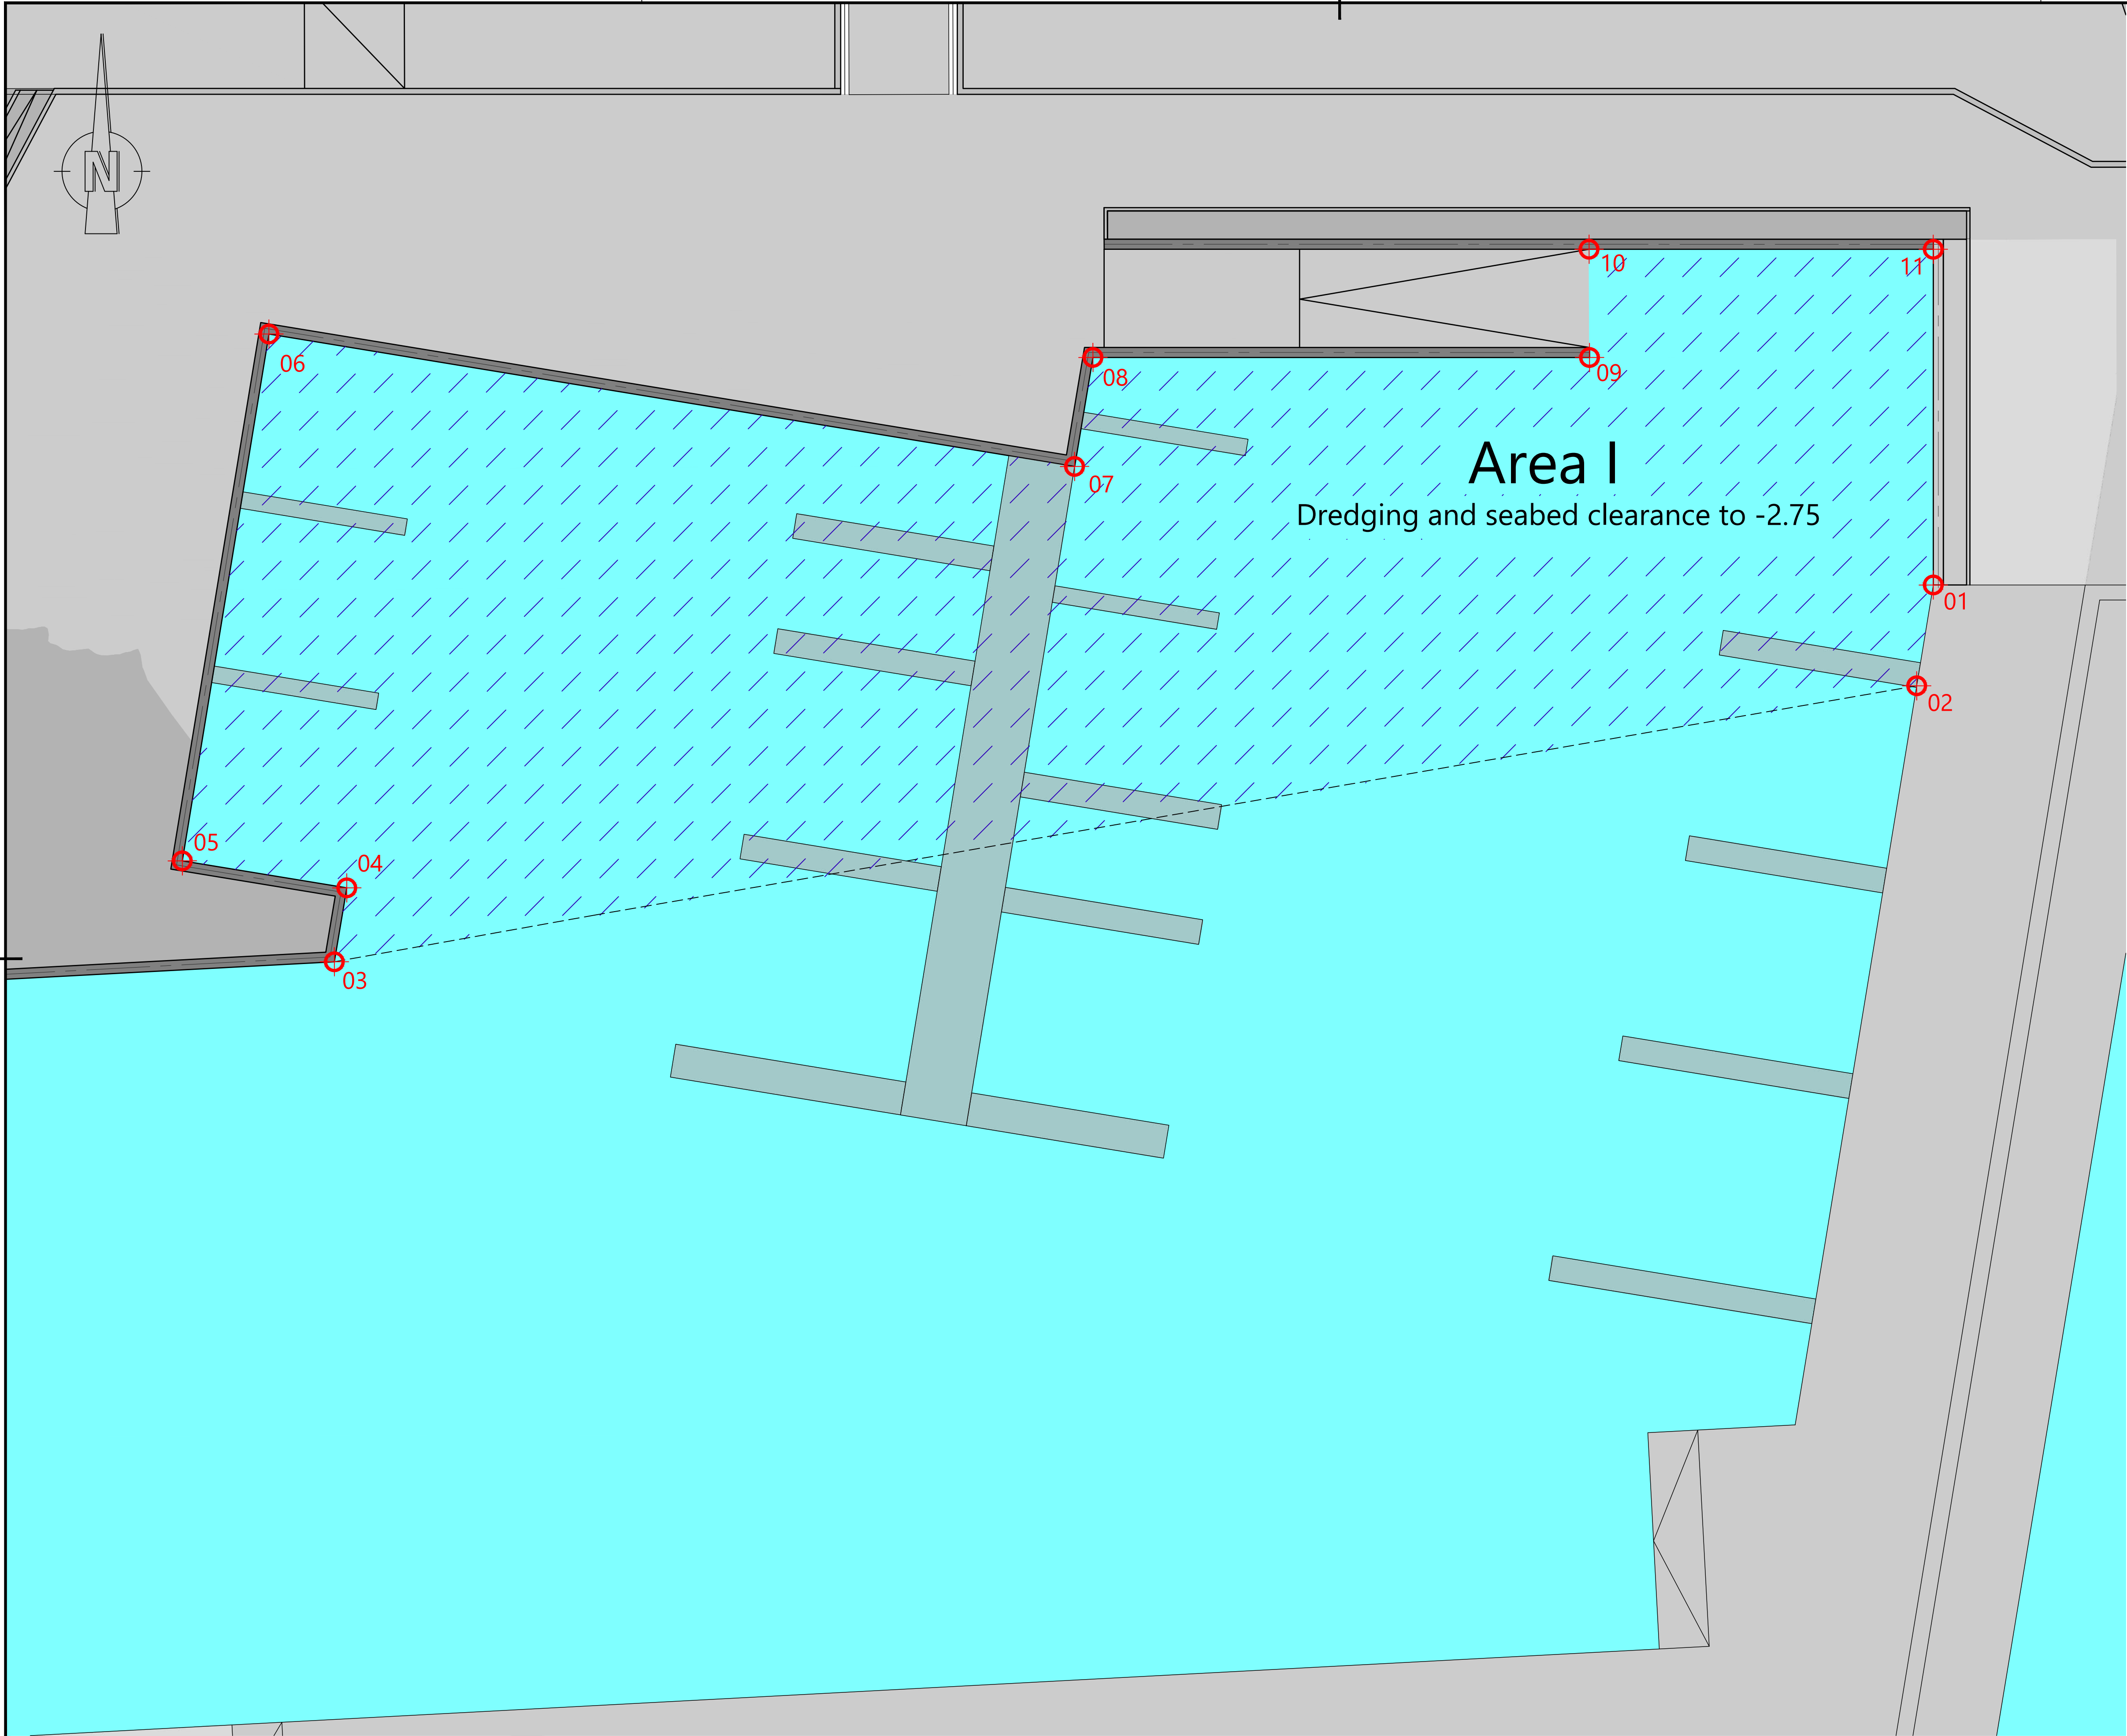

Coordinates dredging and seabed clearance		
Point	X-coordinate	Y-coordinate
01	4550.03	-449.60
02	4549.01	-455.65
03	4453.97	-471.96
04	4454.73	-467.53
05	4444.86	-465.88
06	4450.15	-434.26
07	4498.49	-442.34
08	4499.61	-435.80
09	4529.43	-435.88
10	4529.42	-429.38
11	4550.08	-429.44

Remarks

- All levels are in meters relative to SABA Datum (SD)
- Coordinate system : SABA ISLAND GRID

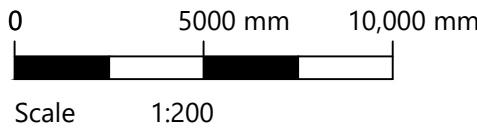

Rev.	Drawn by	Date	Description
A			
B			
C			
Client			
Public Entity of Saba/Ministry of Infrastructure and Water Management			
Project			
Port development Saba			
Definition drawings			
Description			
Black Rocks package B			
Dredging and seabed clearance			
Status	Final	Drawn	H. Voortman
Date	19-06-2023	Checked	A. van den Berg / M. Huismans
Format	Scale	Project code	Drawing number
A1	1:200	118421	3302
			Sheet
			1/1