



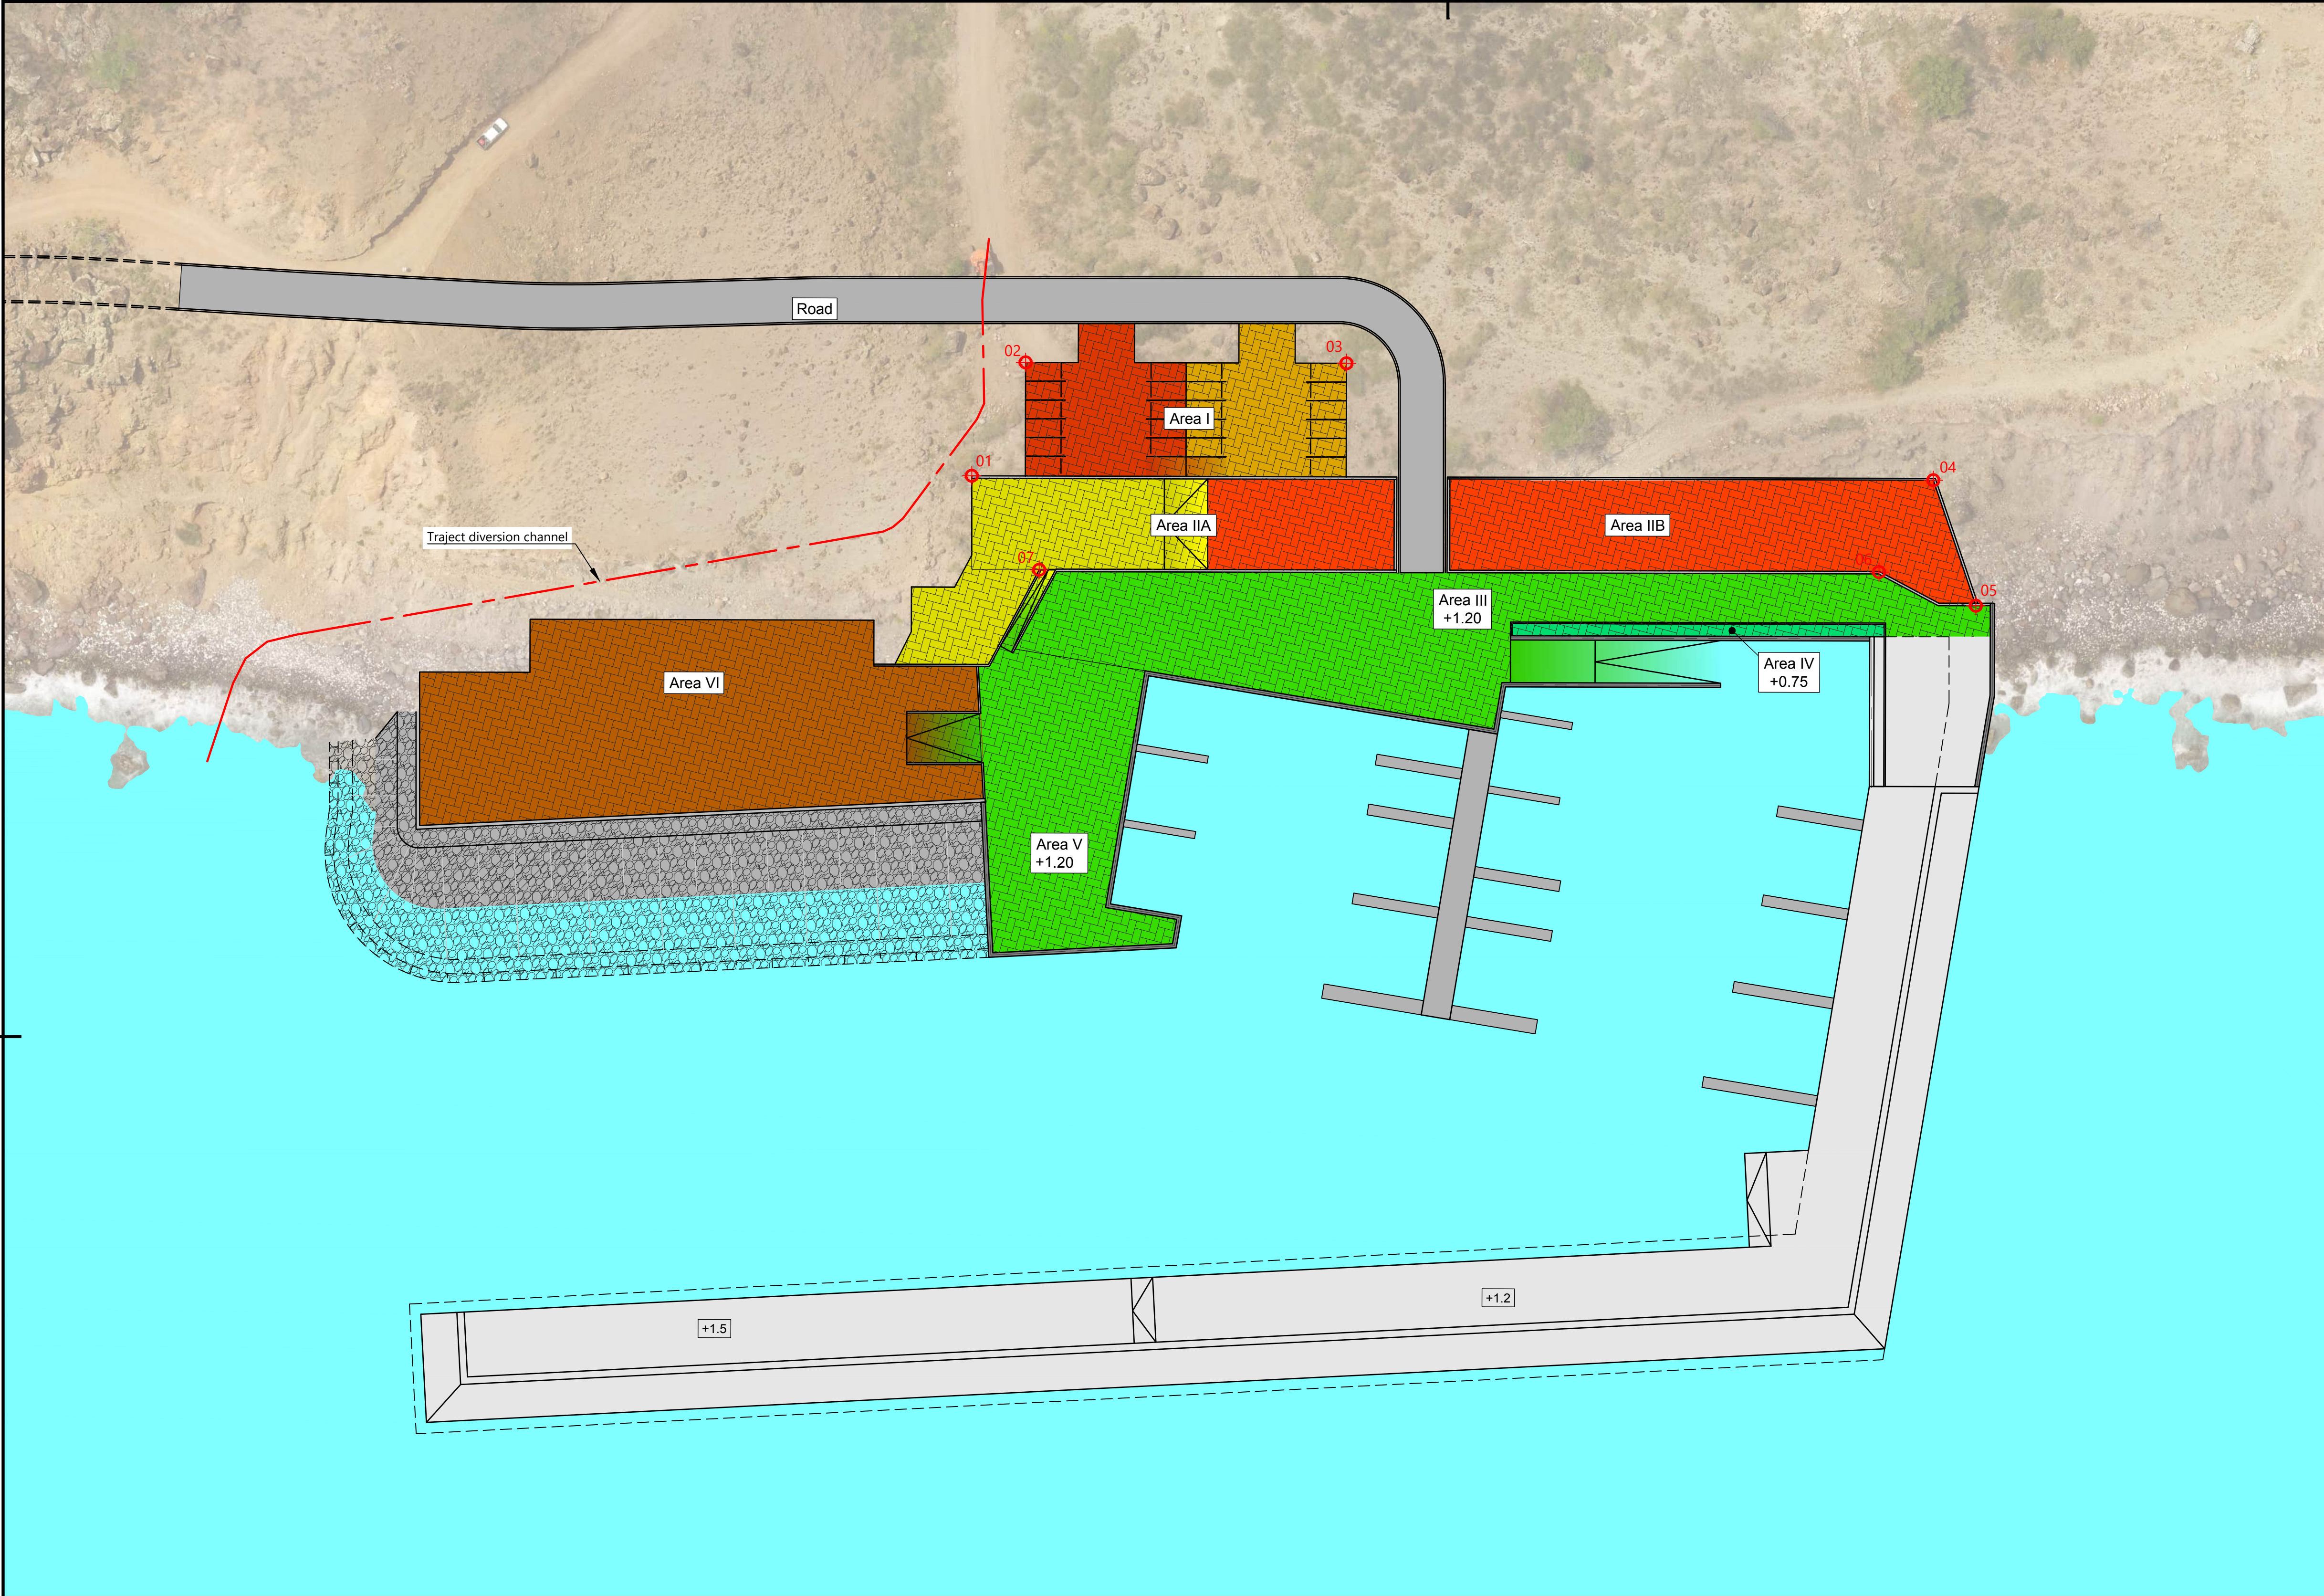

Top view
Scale 1:500

Coordinates terrain and pavement		
Point	X-coordinate	Y-coordinate
01	4425.64	-406.54
02	4433.10	-390.83
03	4477.57	-390.95
04	4558.89	-407.16
05	4564.79	-424.55
06	4551.38	-419.89
07	4434.98	-419.57

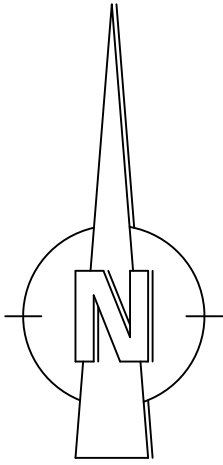


Legend :

- Waterlevel = +0.00 (MSL)
- Level = +0.75
- Level = +1.20
- Area VI
- Area IIA/B
- Area IIA
- Area I
- Area I
- Revetment
- Connection road
- Paved surface

Remarks

- All levels are in meters relative to SABA Datum (SD)
- All dimensions are in meters
- Coördinate system : SABA ISLAND GRID

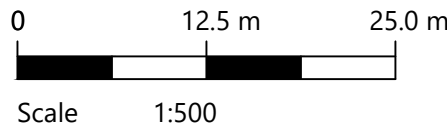

Rev.	Drawn by	Date	Description	
A				
B				
C				
Client				
Public Entity of Saba/Ministry of Infrastructure and Water Management				
Project				
Port development Saba				
Definition drawing				
Description				
Black Rocks package B				
Terrain leveling and pavement				
Status	Final		Drawn	H. Voortman
Date	19-06-2023		Checked	A. van den Berg / M. Huismans
			Approved	A. van den Berg
Format	Scale		Project code	Drawing number
A1	1:500		118421	Sheet
			3303	1/1