



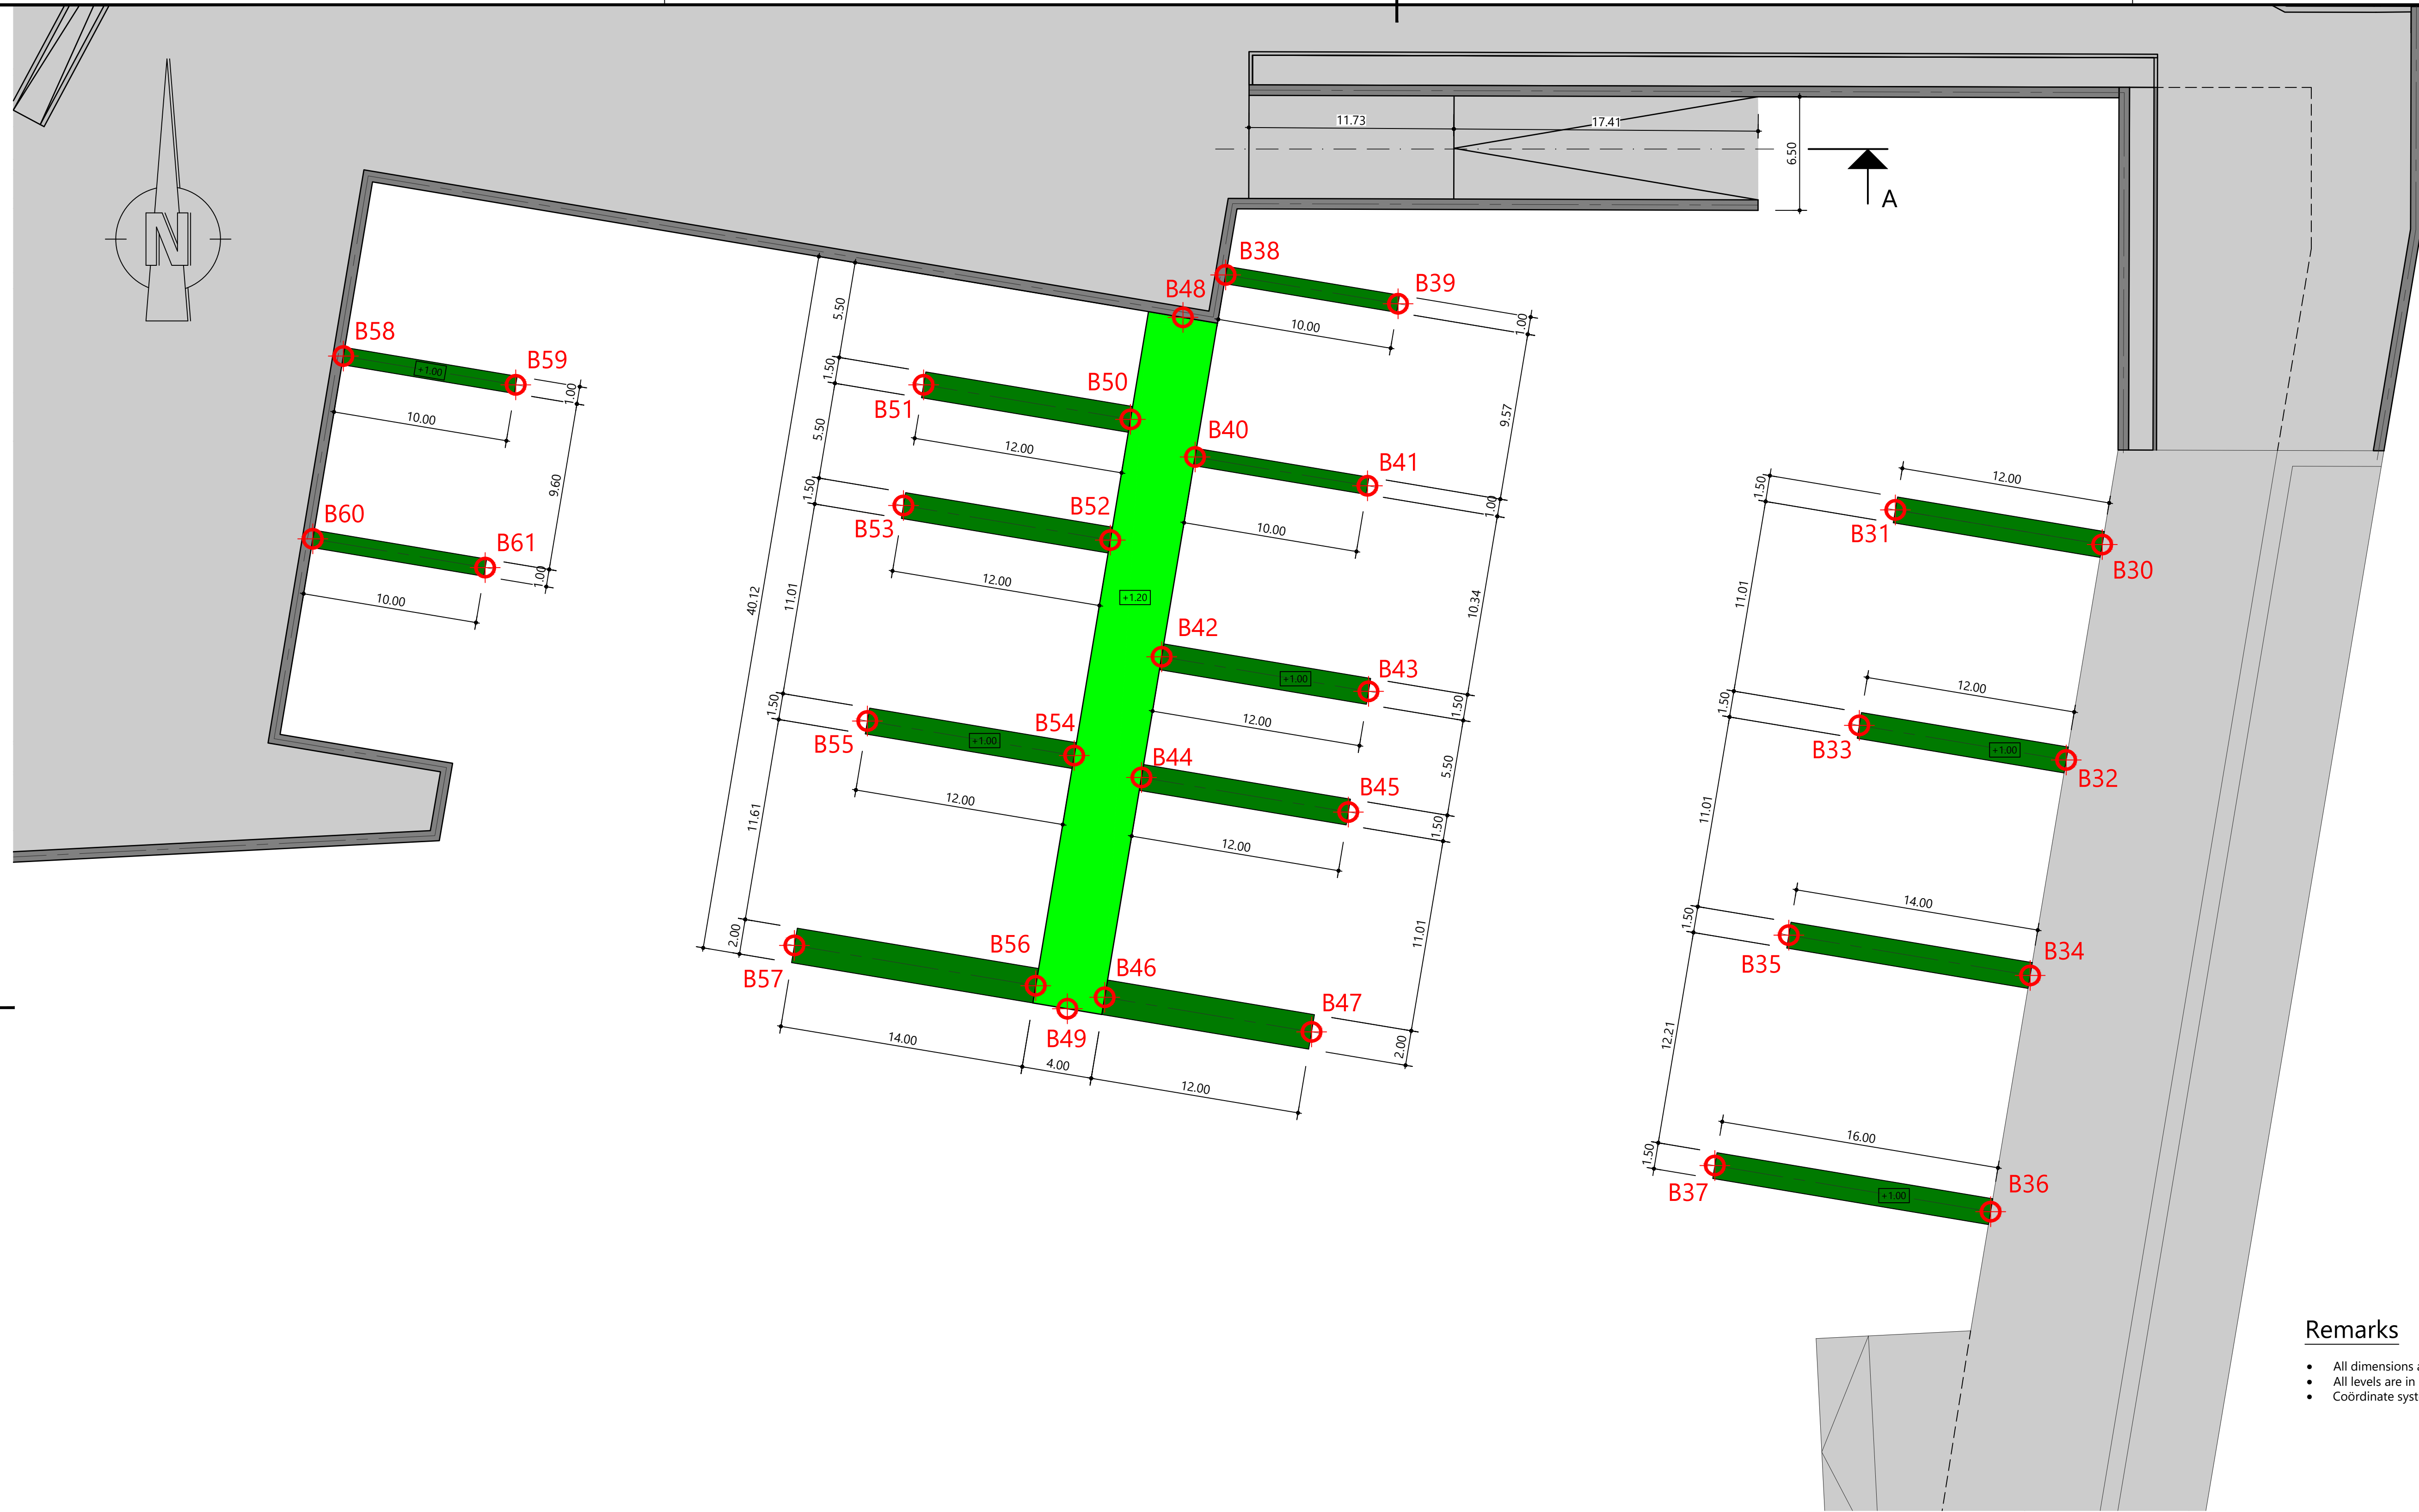

Coordinates Central pier and finger piers		
Point	X-coordinate	Y-coordinate
B30	4549.12	-455.01
B31	4537.29	-453.03
B32	4547.06	-467.34
B33	4535.22	-465.36
B34	4545.00	-479.68
B35	4531.19	-477.37
B36	4542.74	-493.19
B37	4526.96	-490.55
B38	4498.97	-439.58
B39	4508.83	-441.23
B40	4497.22	-450.00
B41	4507.08	-451.65
B42	4495.30	-461.44
B43	4507.14	-463.41
B44	4494.15	-468.34
B45	4505.98	-470.32
B46	4492.05	-480.92
B47	4503.88	-482.90
B48	4496.52	-442.01
B49	4489.91	-481.58
B50	4493.52	-447.85
B51	4481.68	-445.87
B52	4492.37	-454.76
B53	4480.53	-452.78
B54	4490.30	-467.09
B55	4478.47	-465.11
B56	4488.10	-480.26
B57	4474.29	-477.95
B58	4448.48	-444.22
B59	4458.34	-445.87
B60	4446.73	-454.68
B61	4456.60	-456.33

Remarks

- All dimensions are in meters
- All levels are in meters relative to SABA Datum (SD)
- Coordinate system : SABA ISLAND GRID

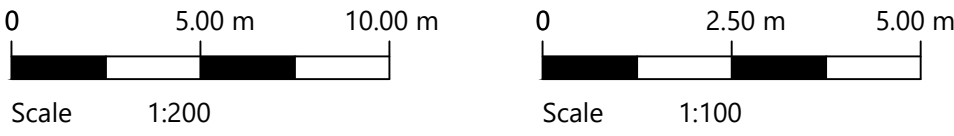

Witteveen + Bos


Rev.	Drawn by	Date	Description
A			
B			
C			
Client			
Public Entity of Saba/Ministry of Infrastructure and Water Management			
Project			
Port development Saba			
Definition drawings			
Description			
Black Rocks package B			
Central pier, finger piers and boat ramp			
Status	Final	Drawn	H. Voortman
Date	19-06-2023	Checked	A. van den Berg / M. Huismans
		Approved	A. van den Berg
Format	Scale	Project code	Drawing number
A1	1:200 1:100	118421	3304
			Sheet
			1/1

Witteveen + Bos Consulting Engineers B.V. | Deventer
Leeuwenbrug 8 | P.O. Box 233 | 7400 AE Deventer | The Netherlands | +31 570 69 79 11 | www.witteveenbos.com | CoC 38020751

Plot date: 06/12/2023 09:03

Top view

Scale 1:200

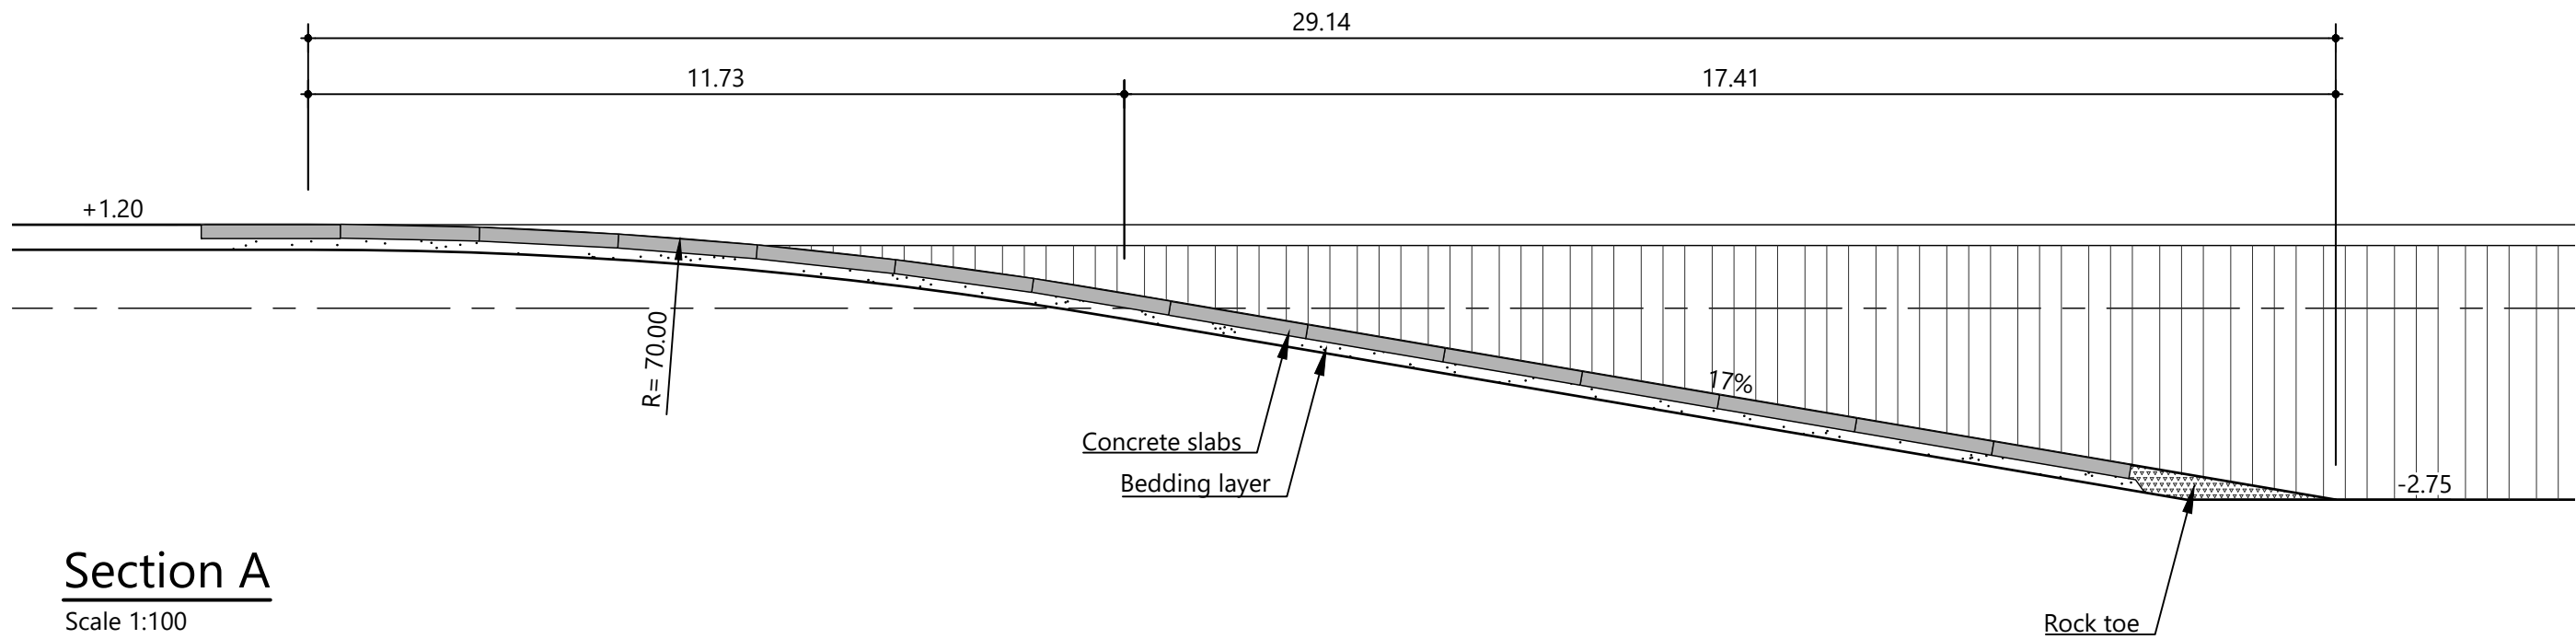

Section A

Scale 1:100

Legend :

- Level = +1.00
- Level = +1.20