



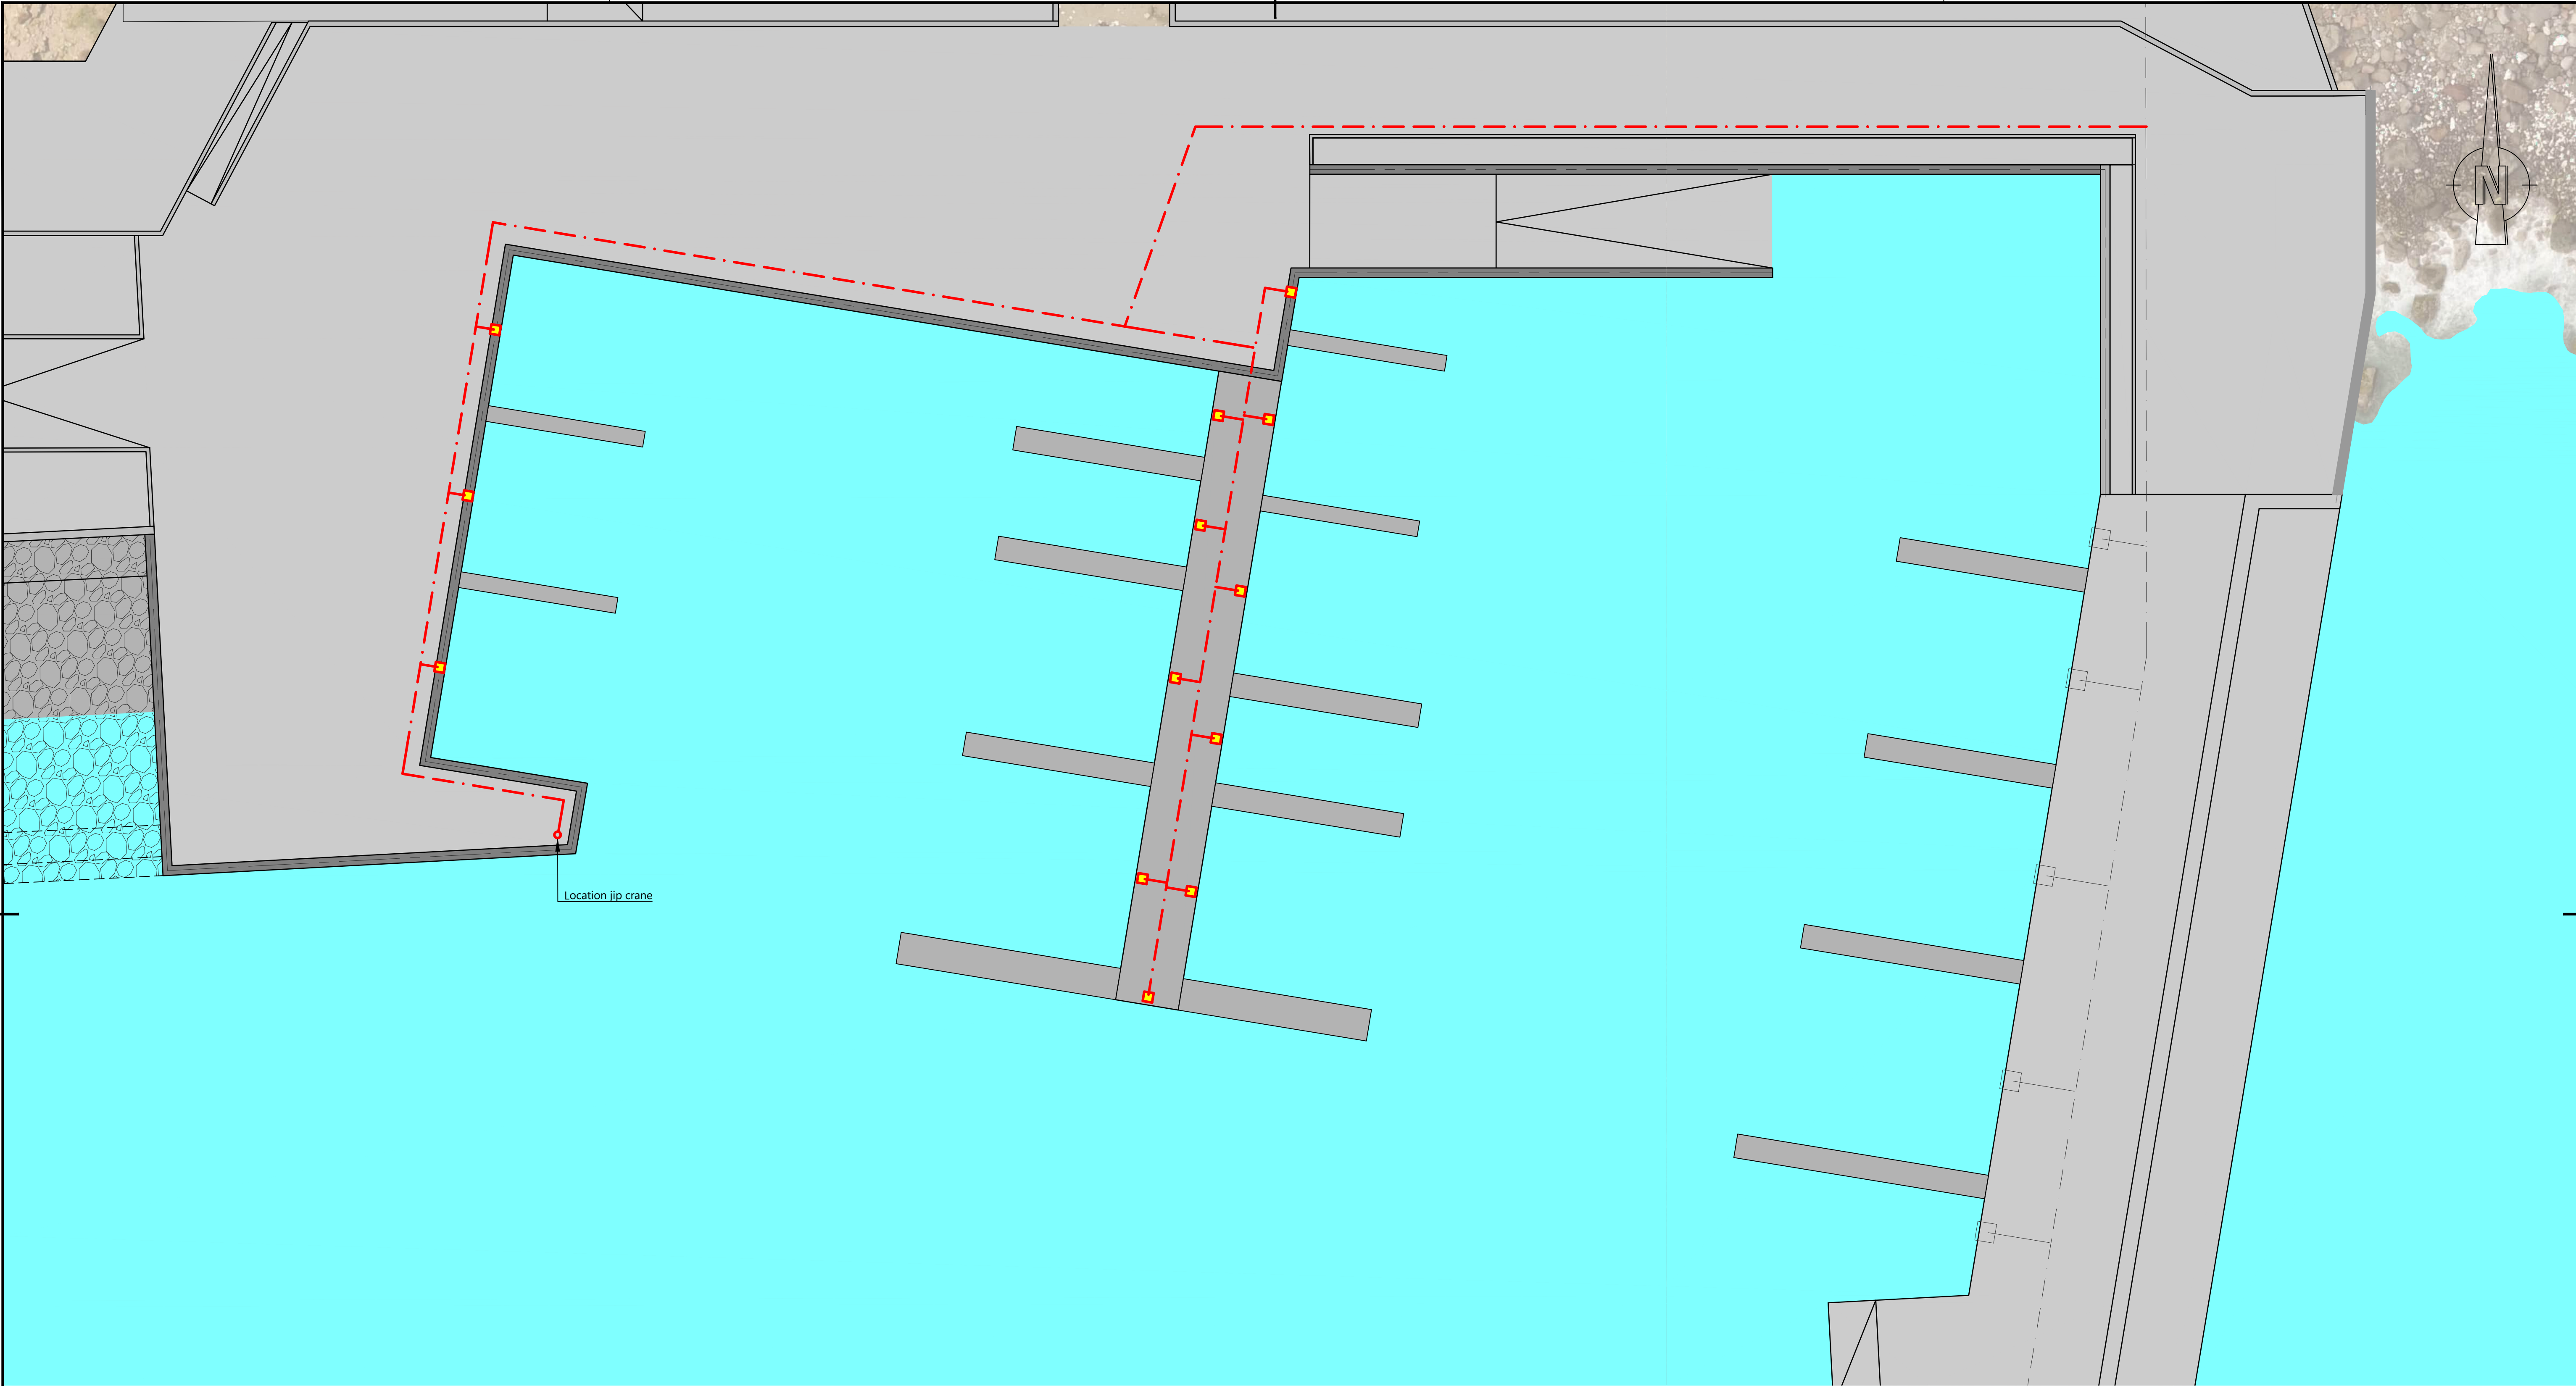

Location jip crane

Legend :

- Utility ducts 0.5x0.5m
- Pedestal

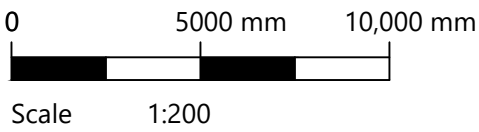



Rev.	Drawn by	Date	Description
A			
B			
C			

Client
Public Entity of Saba/Ministry of Infrastructure and Water Management

Project
Port development Saba

Description
Definition drawings

Black Rocks package B

Harbor Utilities

Status	Final	Drawn	H. Voortman	
Date	19-06-2023	Checked	A. van den Berg / M. Huismans	
		Approved	A. van den Berg	
Format	Scale	Project code	Drawing number	Sheet
A1	1:200	118421	3307	1/1

Witteveen+Bos Consulting Engineers B.V. | Deventer
Leeuwenbrug 6 | P.O. Box 233 | 7400 AE Deventer | The Netherlands | +31 570 69 79 11 | www.witteveenbos.com | CoC: 38020751

Plot date: 19/06/2023 01:39