



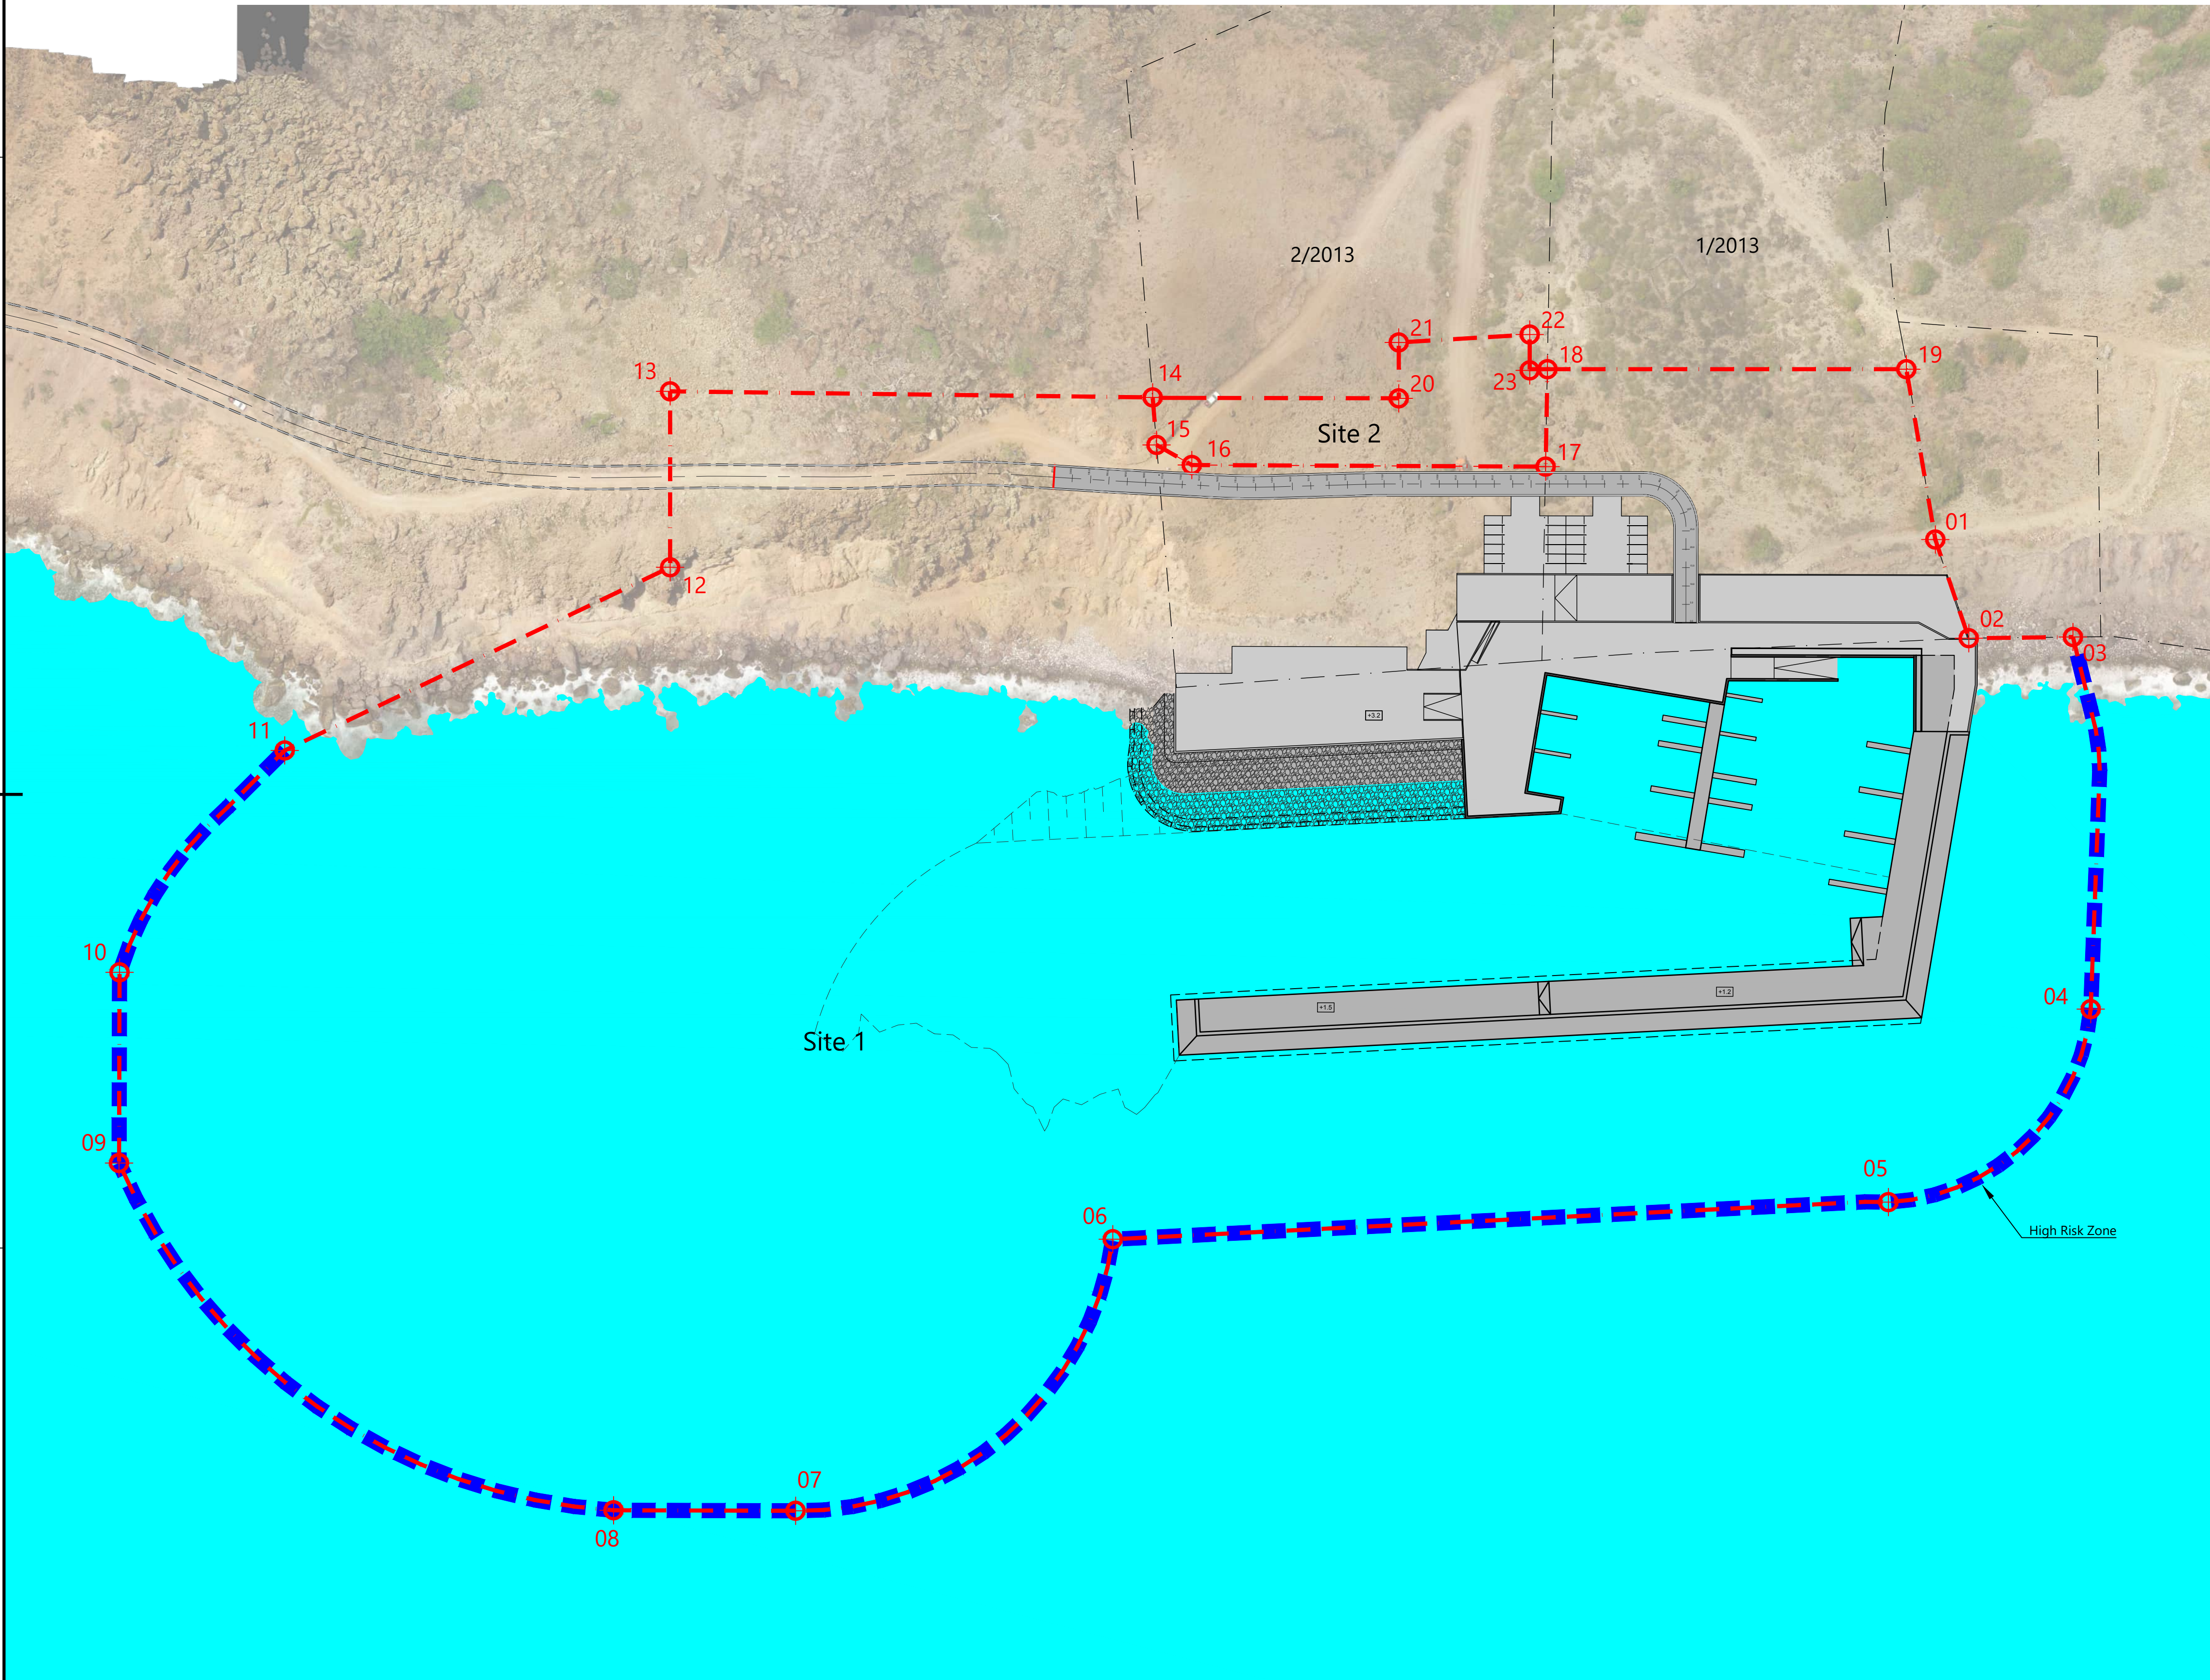

Site 1 and Site 2 - Black Rocks

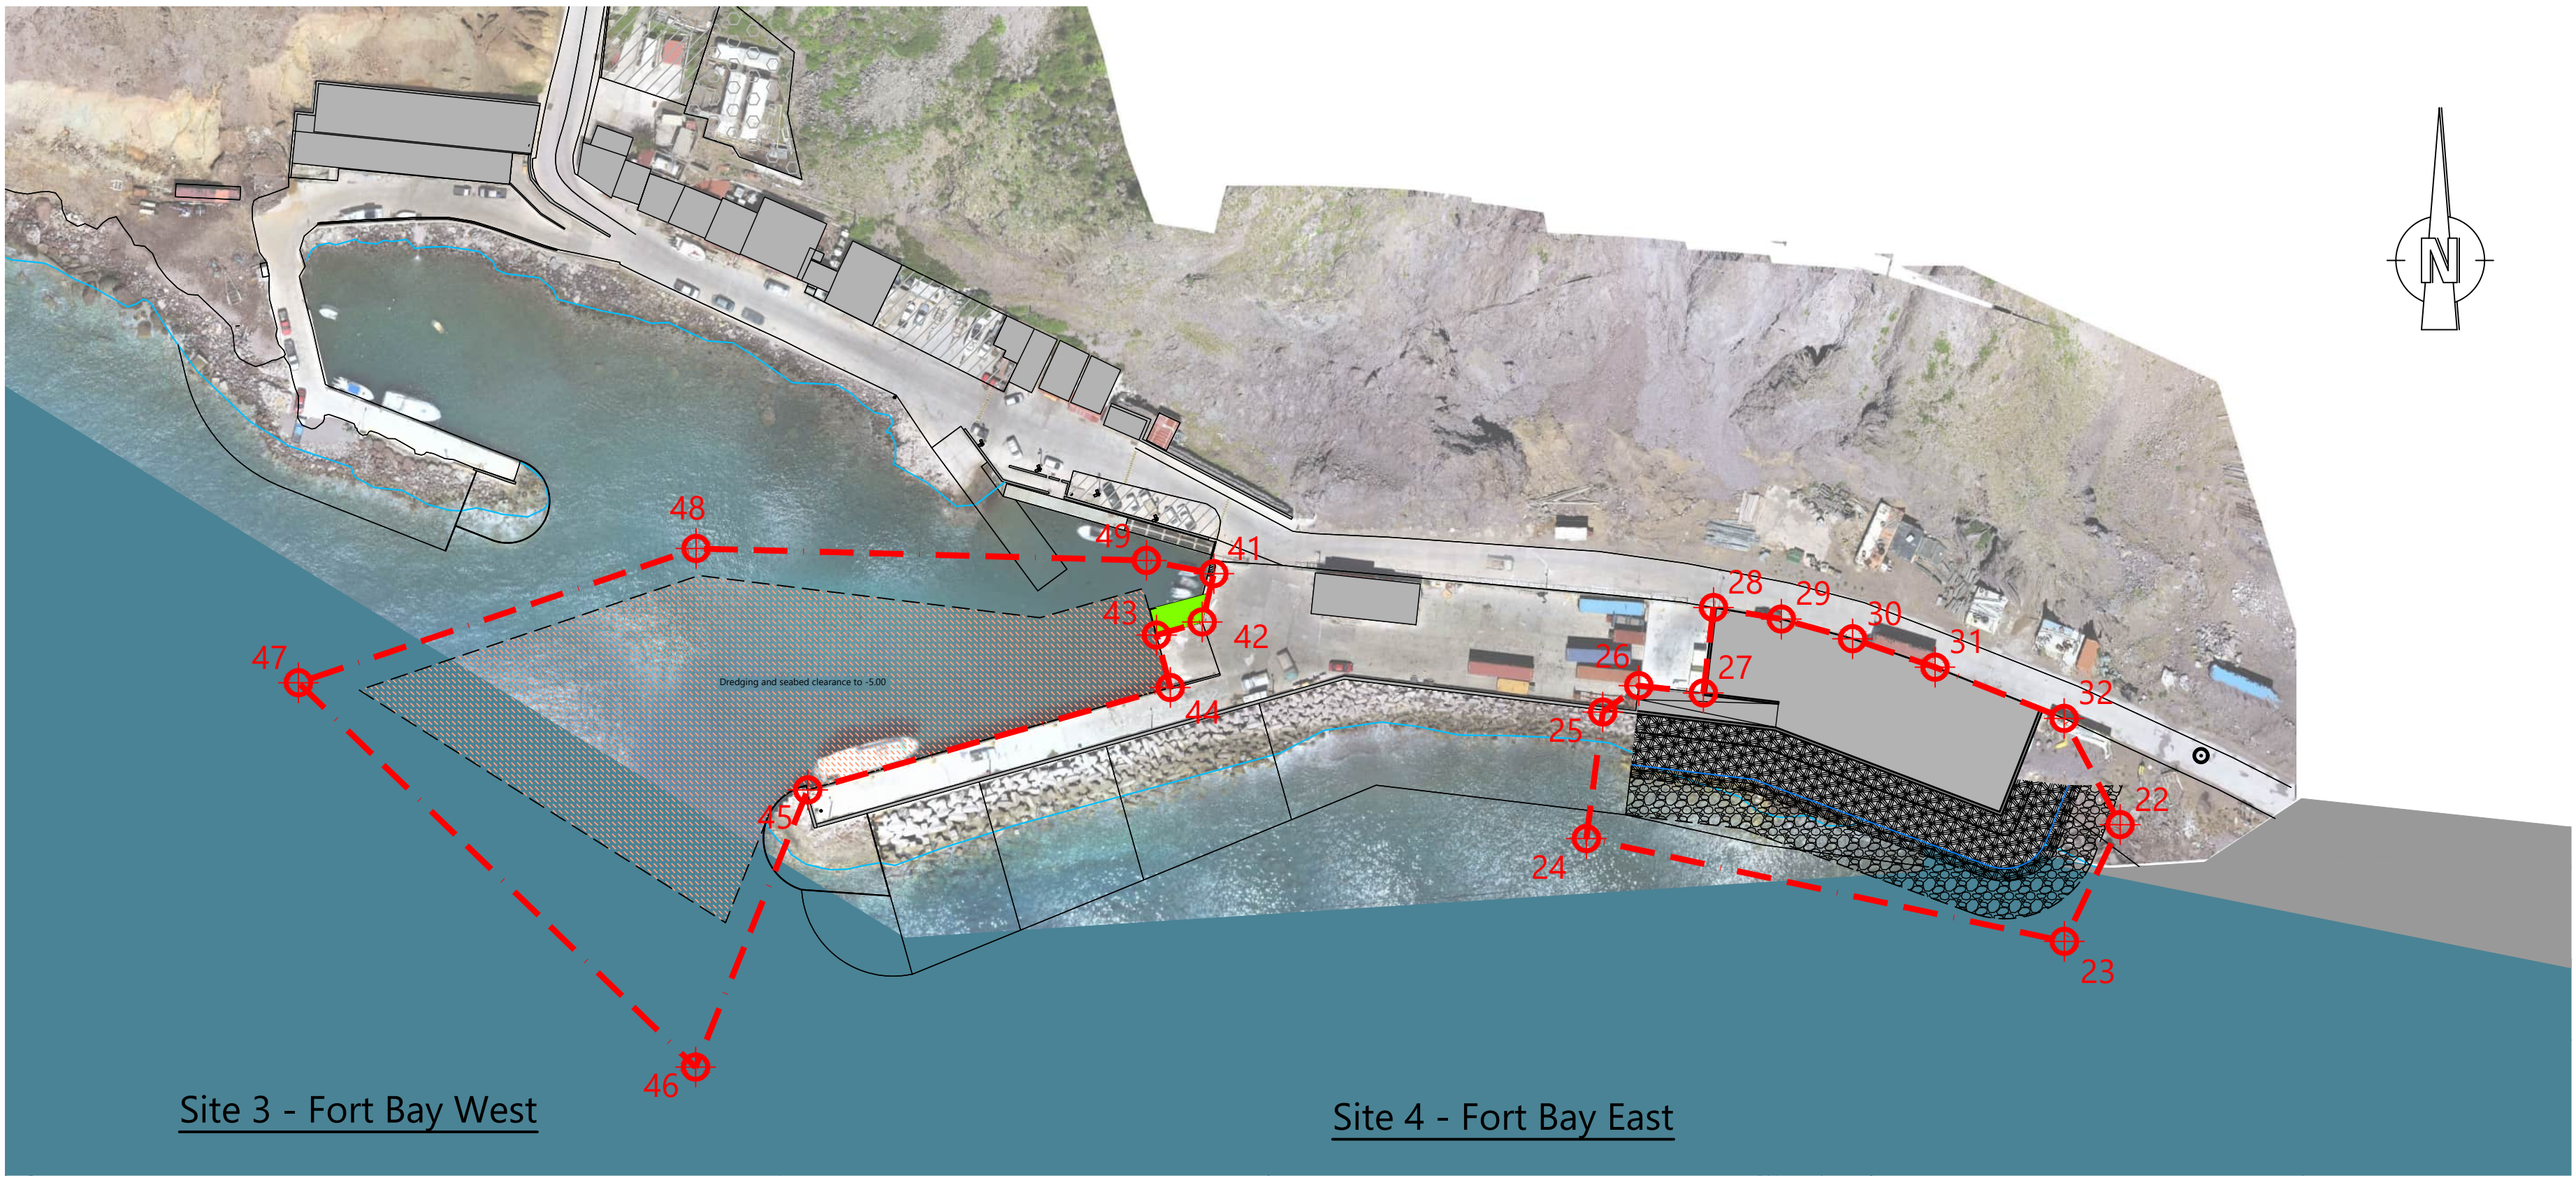

Site 3 - Fort Bay West


Site 4 - Fort Bay East

Coordinates Site 3 boundary Fort Bay West		
Point	X-coordinate	Y-coordinate
41	3290.60	-244.85
42	3288.40	-253.98
43	3279.74	-256.46
44	3282.36	-266.37
45	3213.73	-285.76
46	3192.50	-338.19
47	3117.32	-265.48
48	3192.60	-240.08
49	3277.84	-242.35

Coordinates Site 4 boundary Fort Bay East		
Point	X-coordinate	Y-coordinate
22	3462.13	-292.33
23	3451.58	-314.42
24	3361.11	-294.96
25	3364.21	-271.03
26	3371.04	-266.03
27	3383.25	-267.41
28	3385.17	-251.25
29	3398.01	-253.44
30	3411.49	-257.16
31	3427.10	-262.54
32	3451.54	-272.23

Coordinates Site 1 boundary Black Rocks		
Point	X-coordinate	Y-coordinate
01	4555.93	-397.33
02	4565.04	-424.20
03	4593.39	-423.88
04	4598.24	-525.18
05	4543.16	-577.72
06	4331.95	-587.83
07	4245.60	-661.77
08	4196.03	-661.63
09	4061.38	-567.08
10	4061.52	-515.17
11	4106.50	-454.75
12	4211.43	-404.88
13	4211.43	-356.99
14	4342.82	-358.64
15	4343.88	-371.58
16	4353.48	-377.04
17	4449.83	-377.49
18	4450.32	-350.95
19	4548.05	-350.95

Coordinates Site 2 boundary Lot 2/2013		
Point	X-coordinate	Y-coordinate
14	4342.82	-358.64
15	4343.88	-371.58
16	4353.48	-377.04
17	4449.83	-377.49
18	4450.32	-350.95
20	4409.83	-358.89
21	4409.83	-343.68
22	4445.49	-341.52
23	4445.49	-351.28

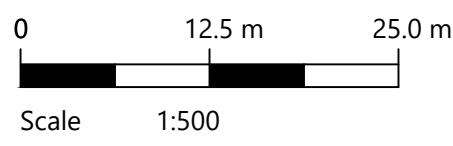

Witteveen Bos

Rev.	Drawn by	Date	Description
A			
B			
C			

Client
Public Entity of Saba/Ministry of Infrastructure and Water Management
Project
Port development Saba
Definition Drawing
Description

Site and High risk zone

Status	Final	Drawn	Checked	H. Voortman
Date	19-06-2023	Approved		A. van den Berg / M. Huismans
Format	A0	Scale	Project code	Drawing number
	1:1000		118421	3402
				Sheet
				1/1