




• D O O R S N E D E • A • B •

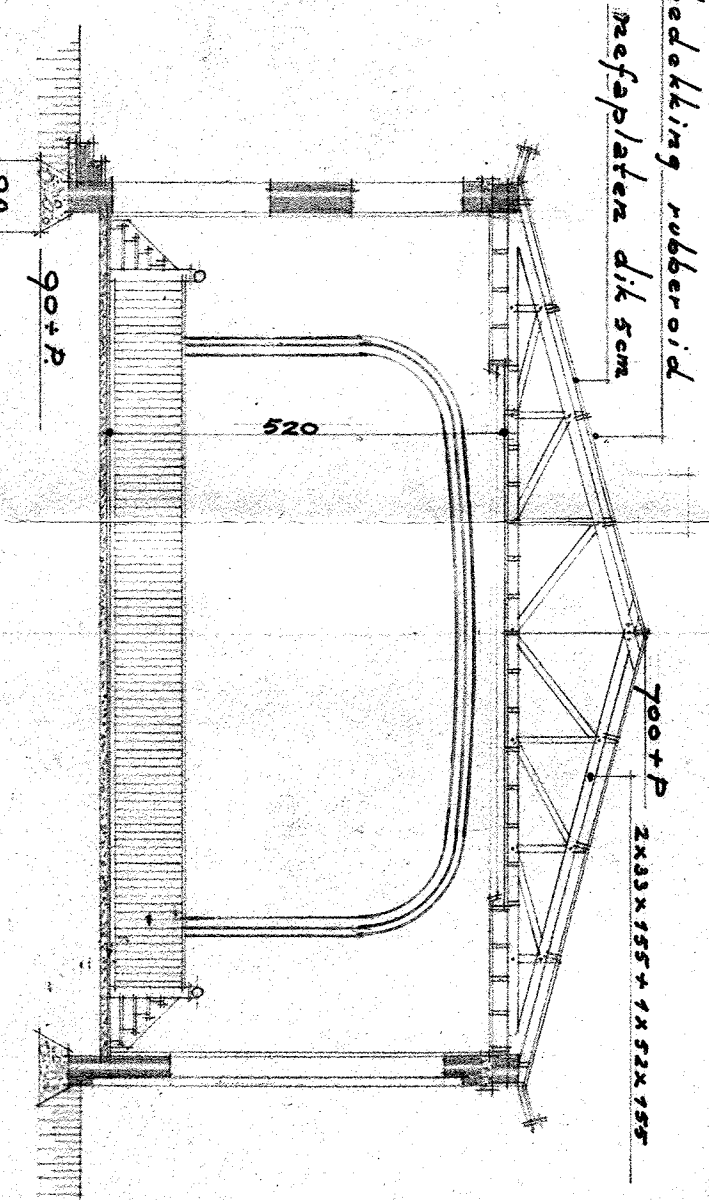


• D O O R S N E D E • G • H •

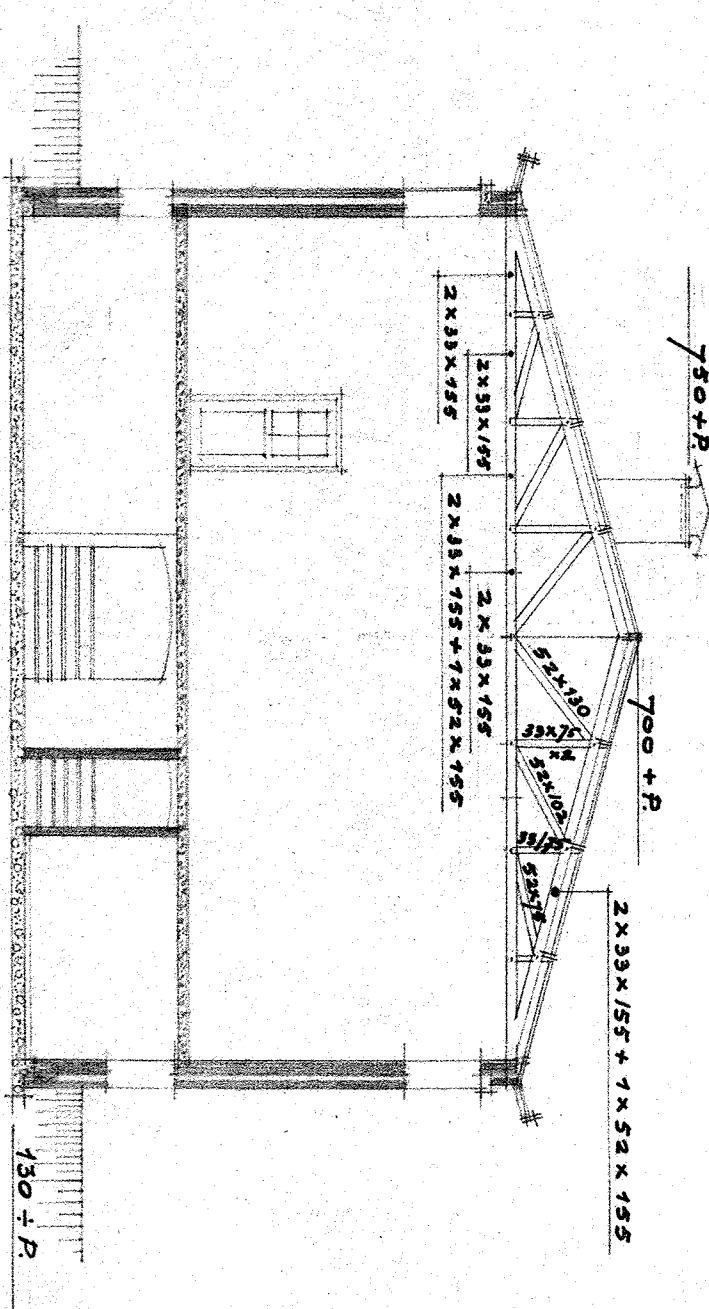


• D O O R S N E D E • J • K •

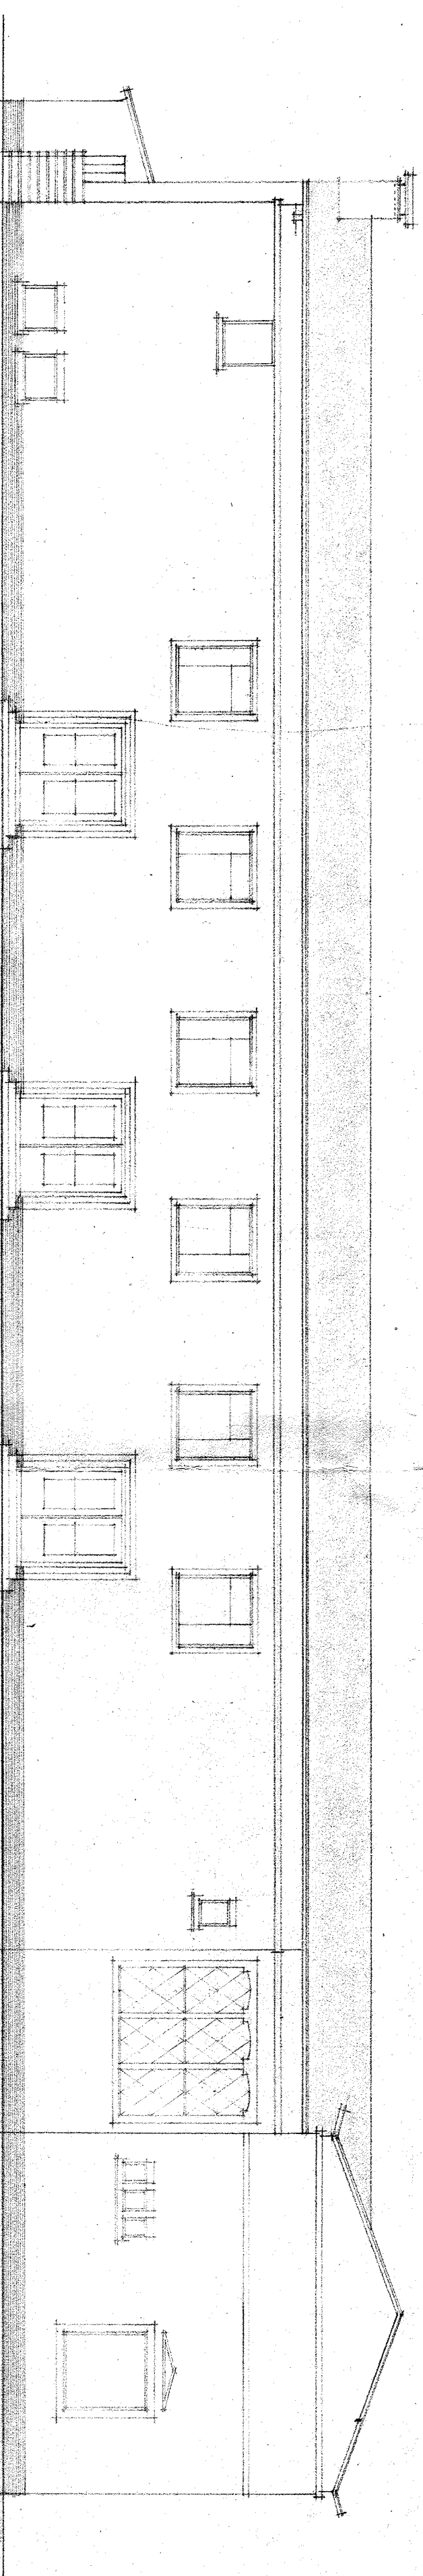


• A C H T E R G E V E L •

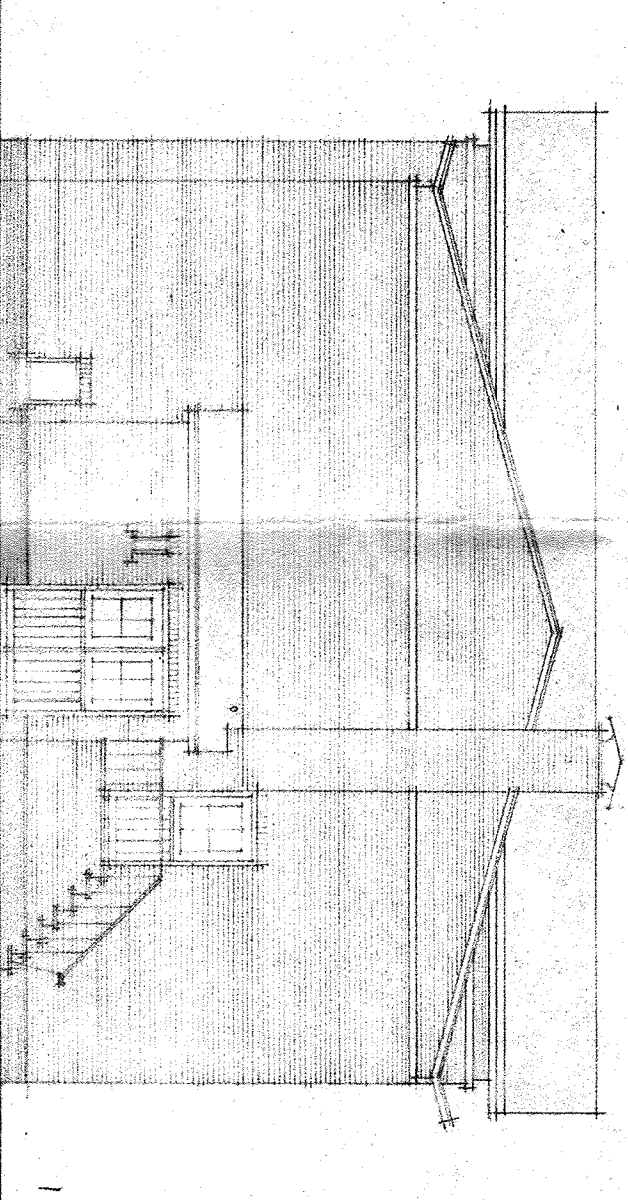


• R E C H T E R G E V E L •

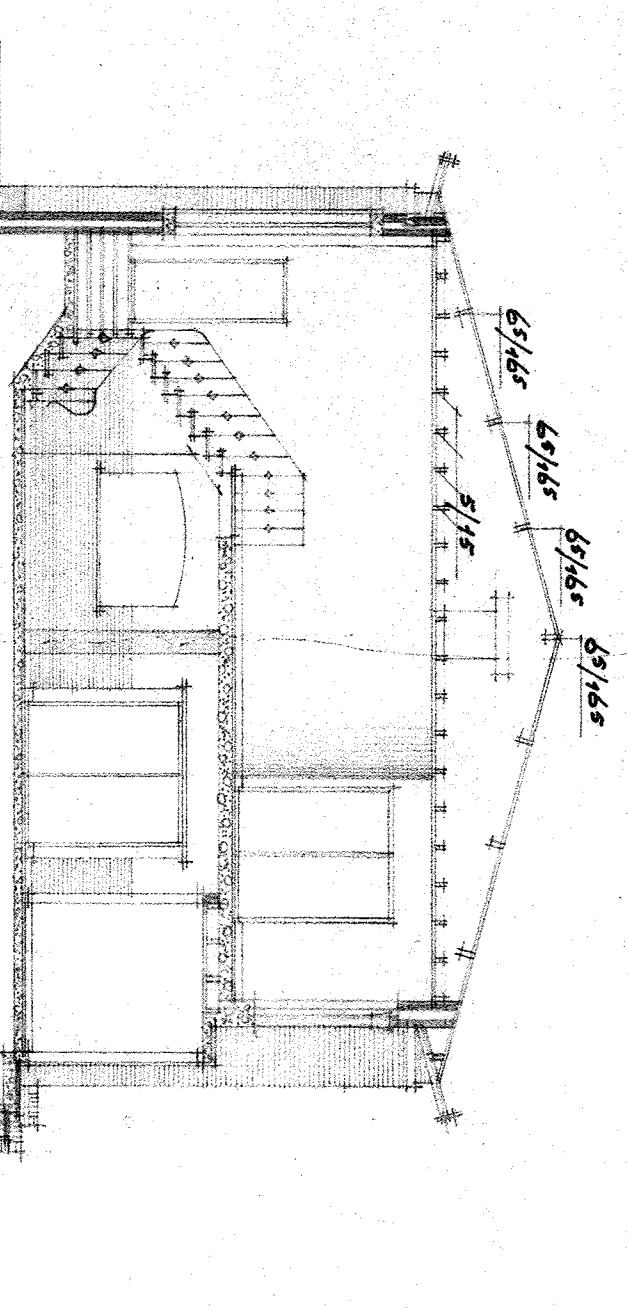


• D O O R S N E D E • E • F •

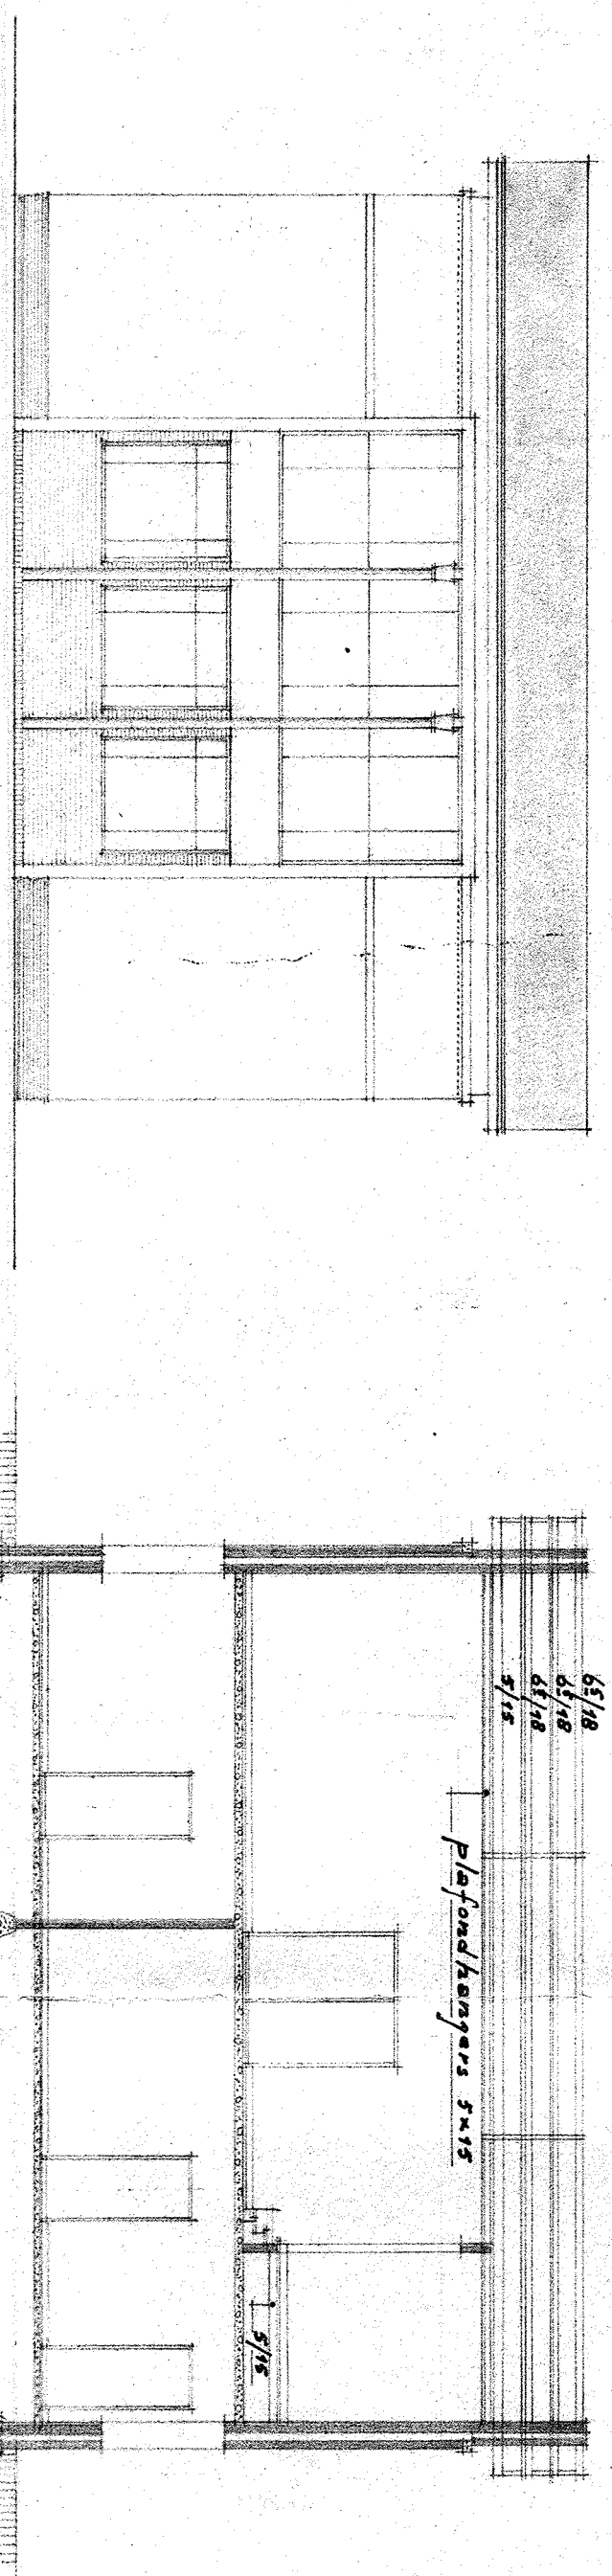


• L I N K E R G E V E L •

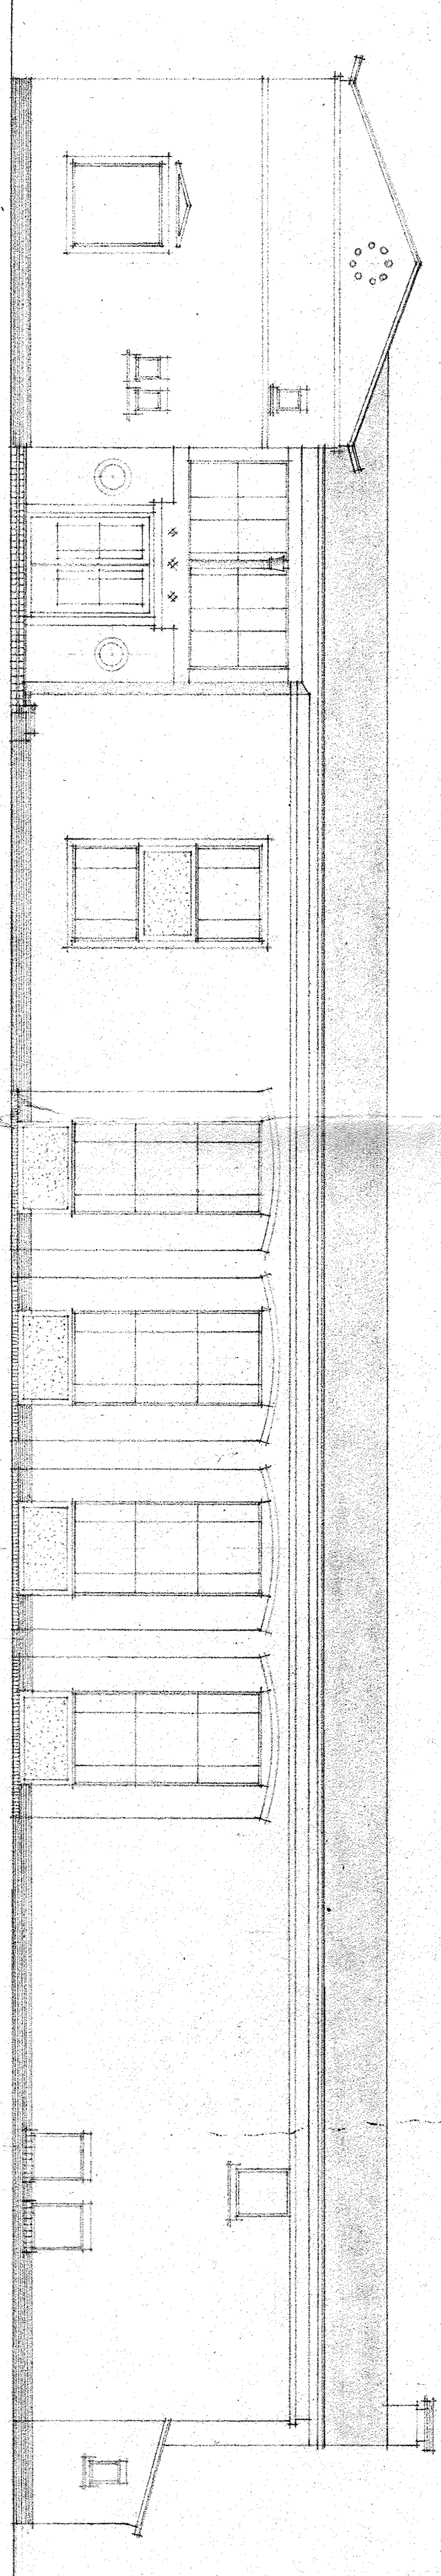


• V O O R G E V E L •

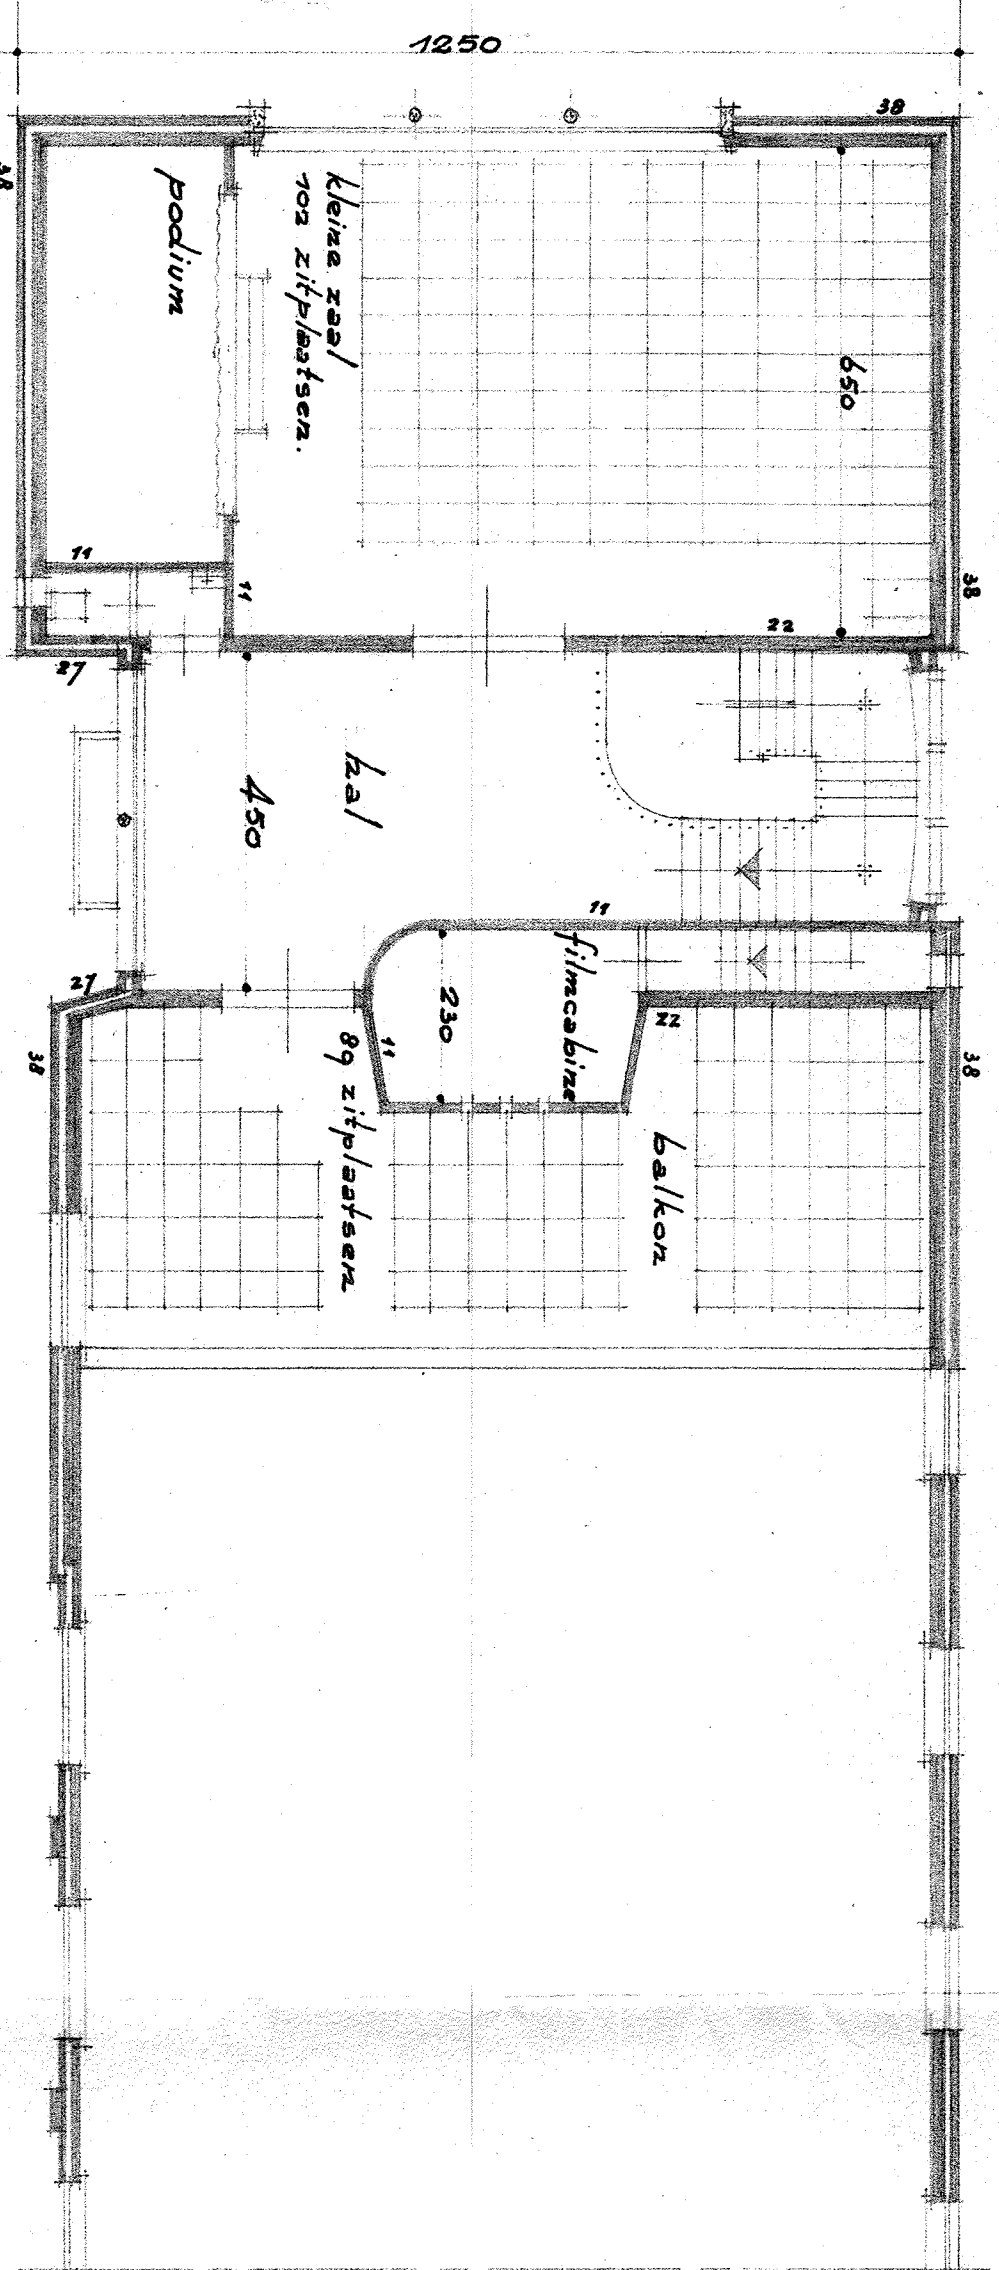


• V E R D I E P I N G •

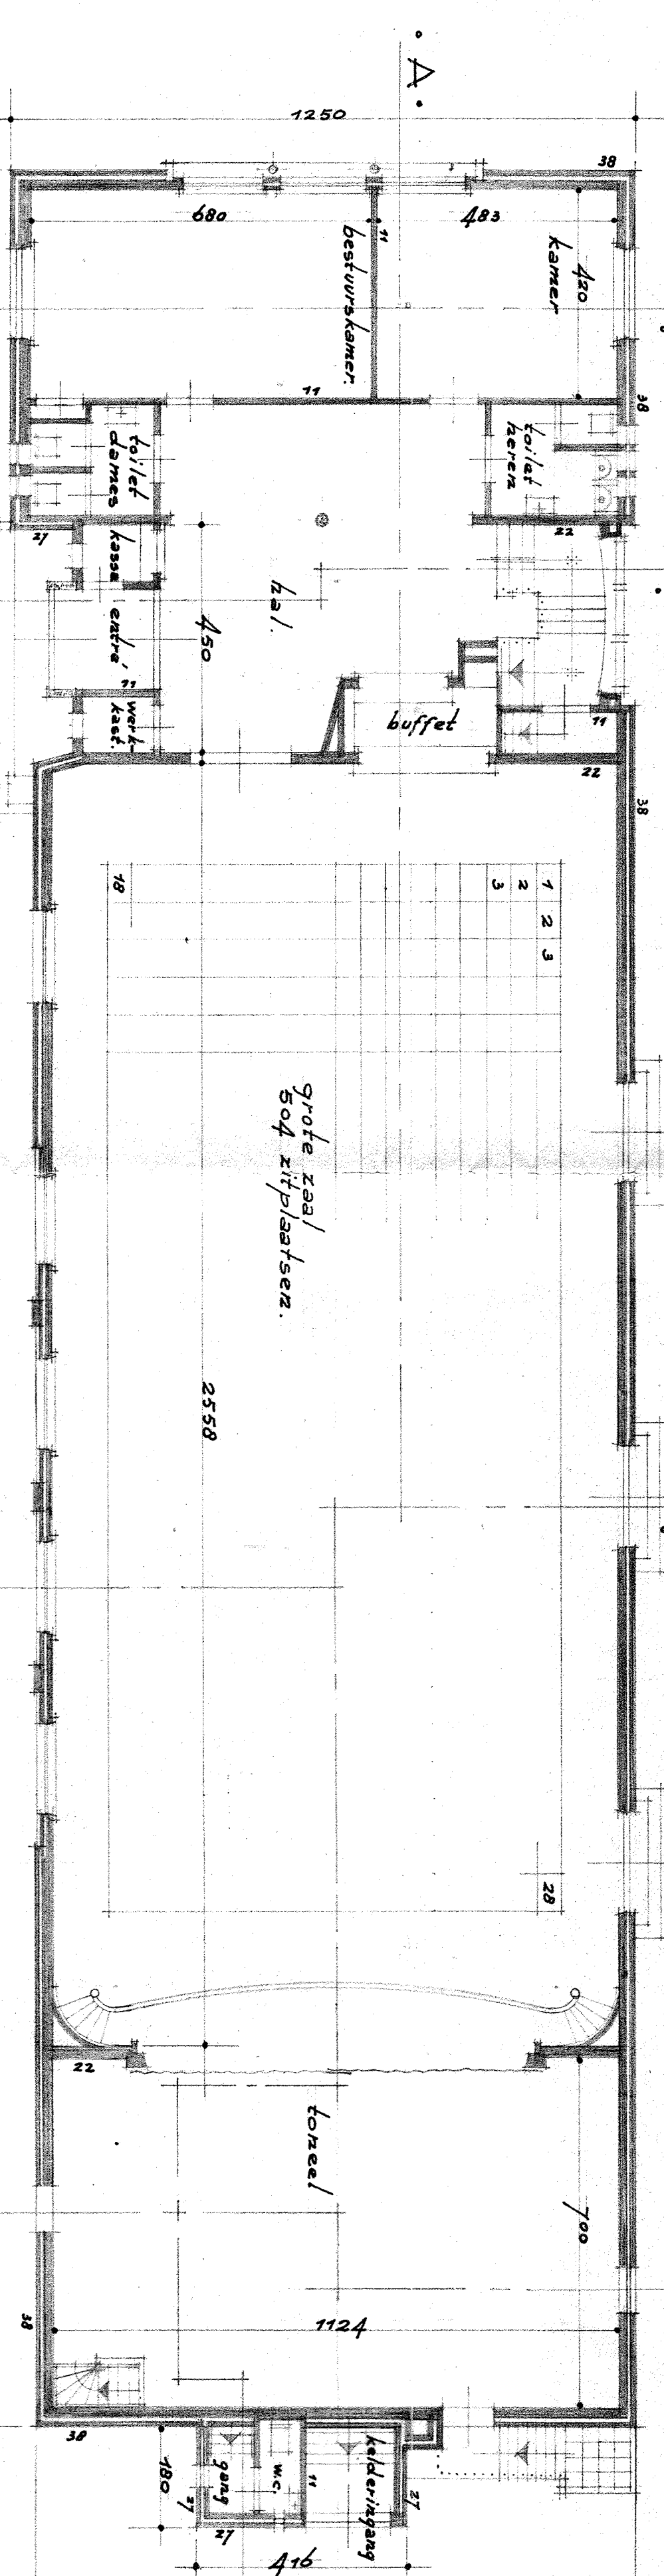

• B E G A N E • G R O N D •

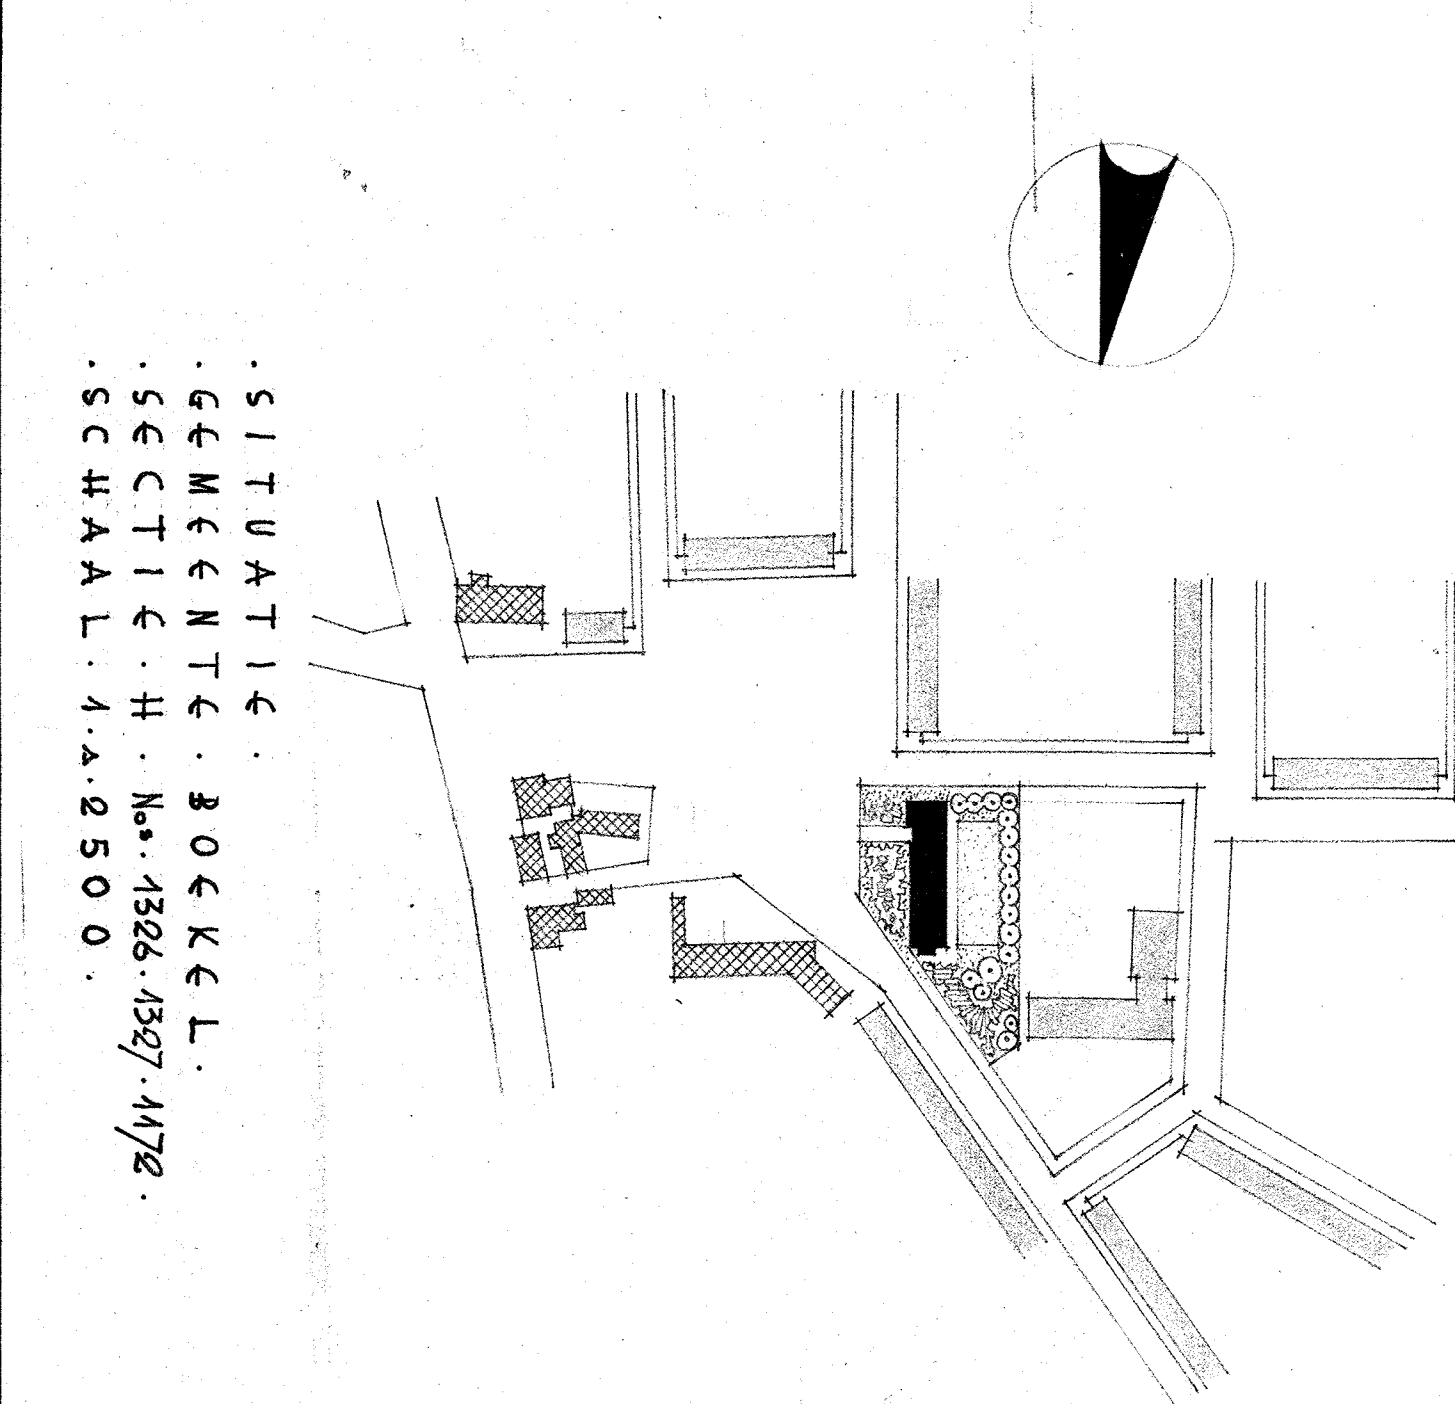

• S I T U A T I E •
• G E M E E N T • B O E K E L •
• S E C T I E • H • N o • 1326 • 1327 • 1172 •
• S C H A A L • 1 • A • 2500 •

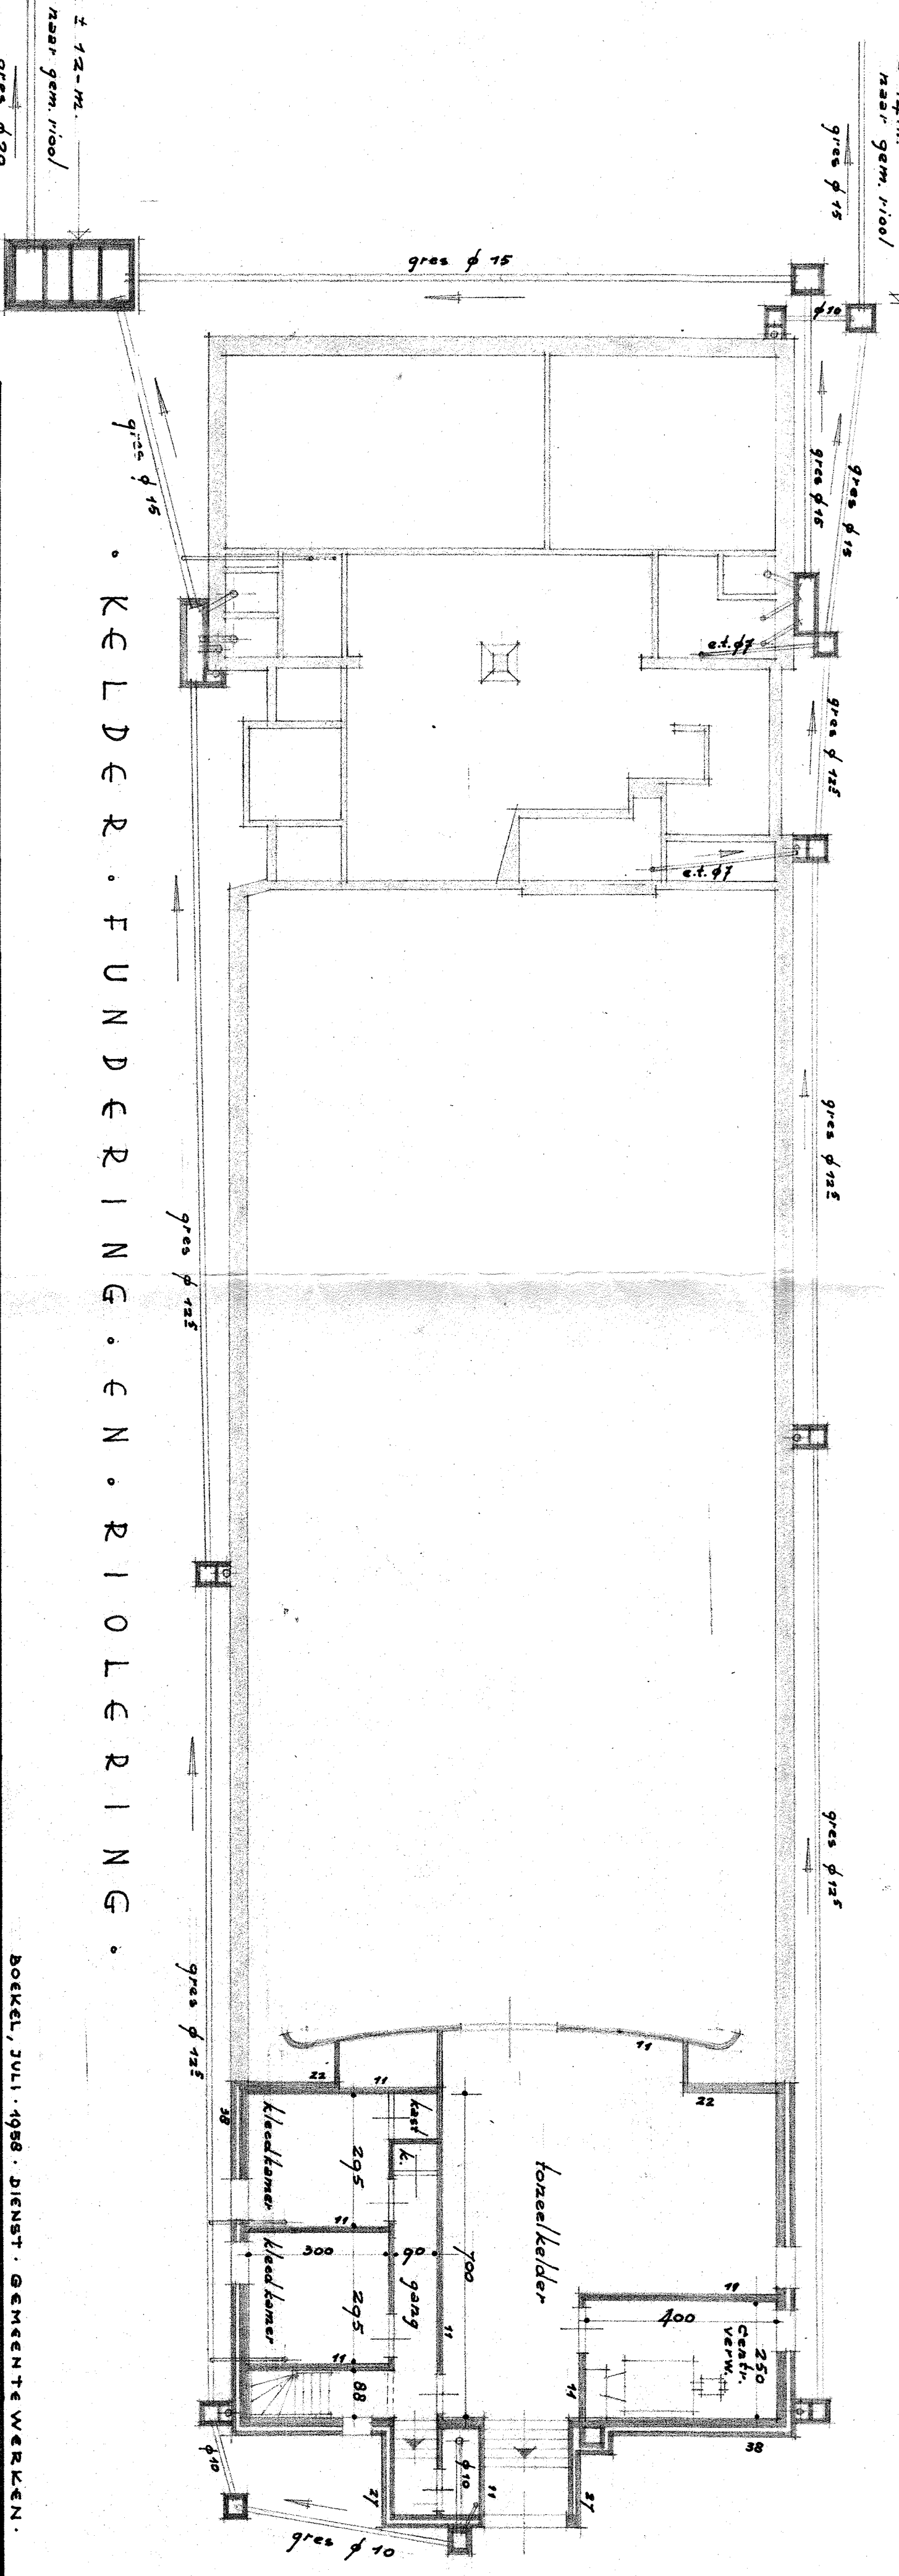

• K E L D E R • F U N D E R I N G • E N • R I O L E R I N G •

N.B. De aangegeven leefruimten geldt voor alle panden.