


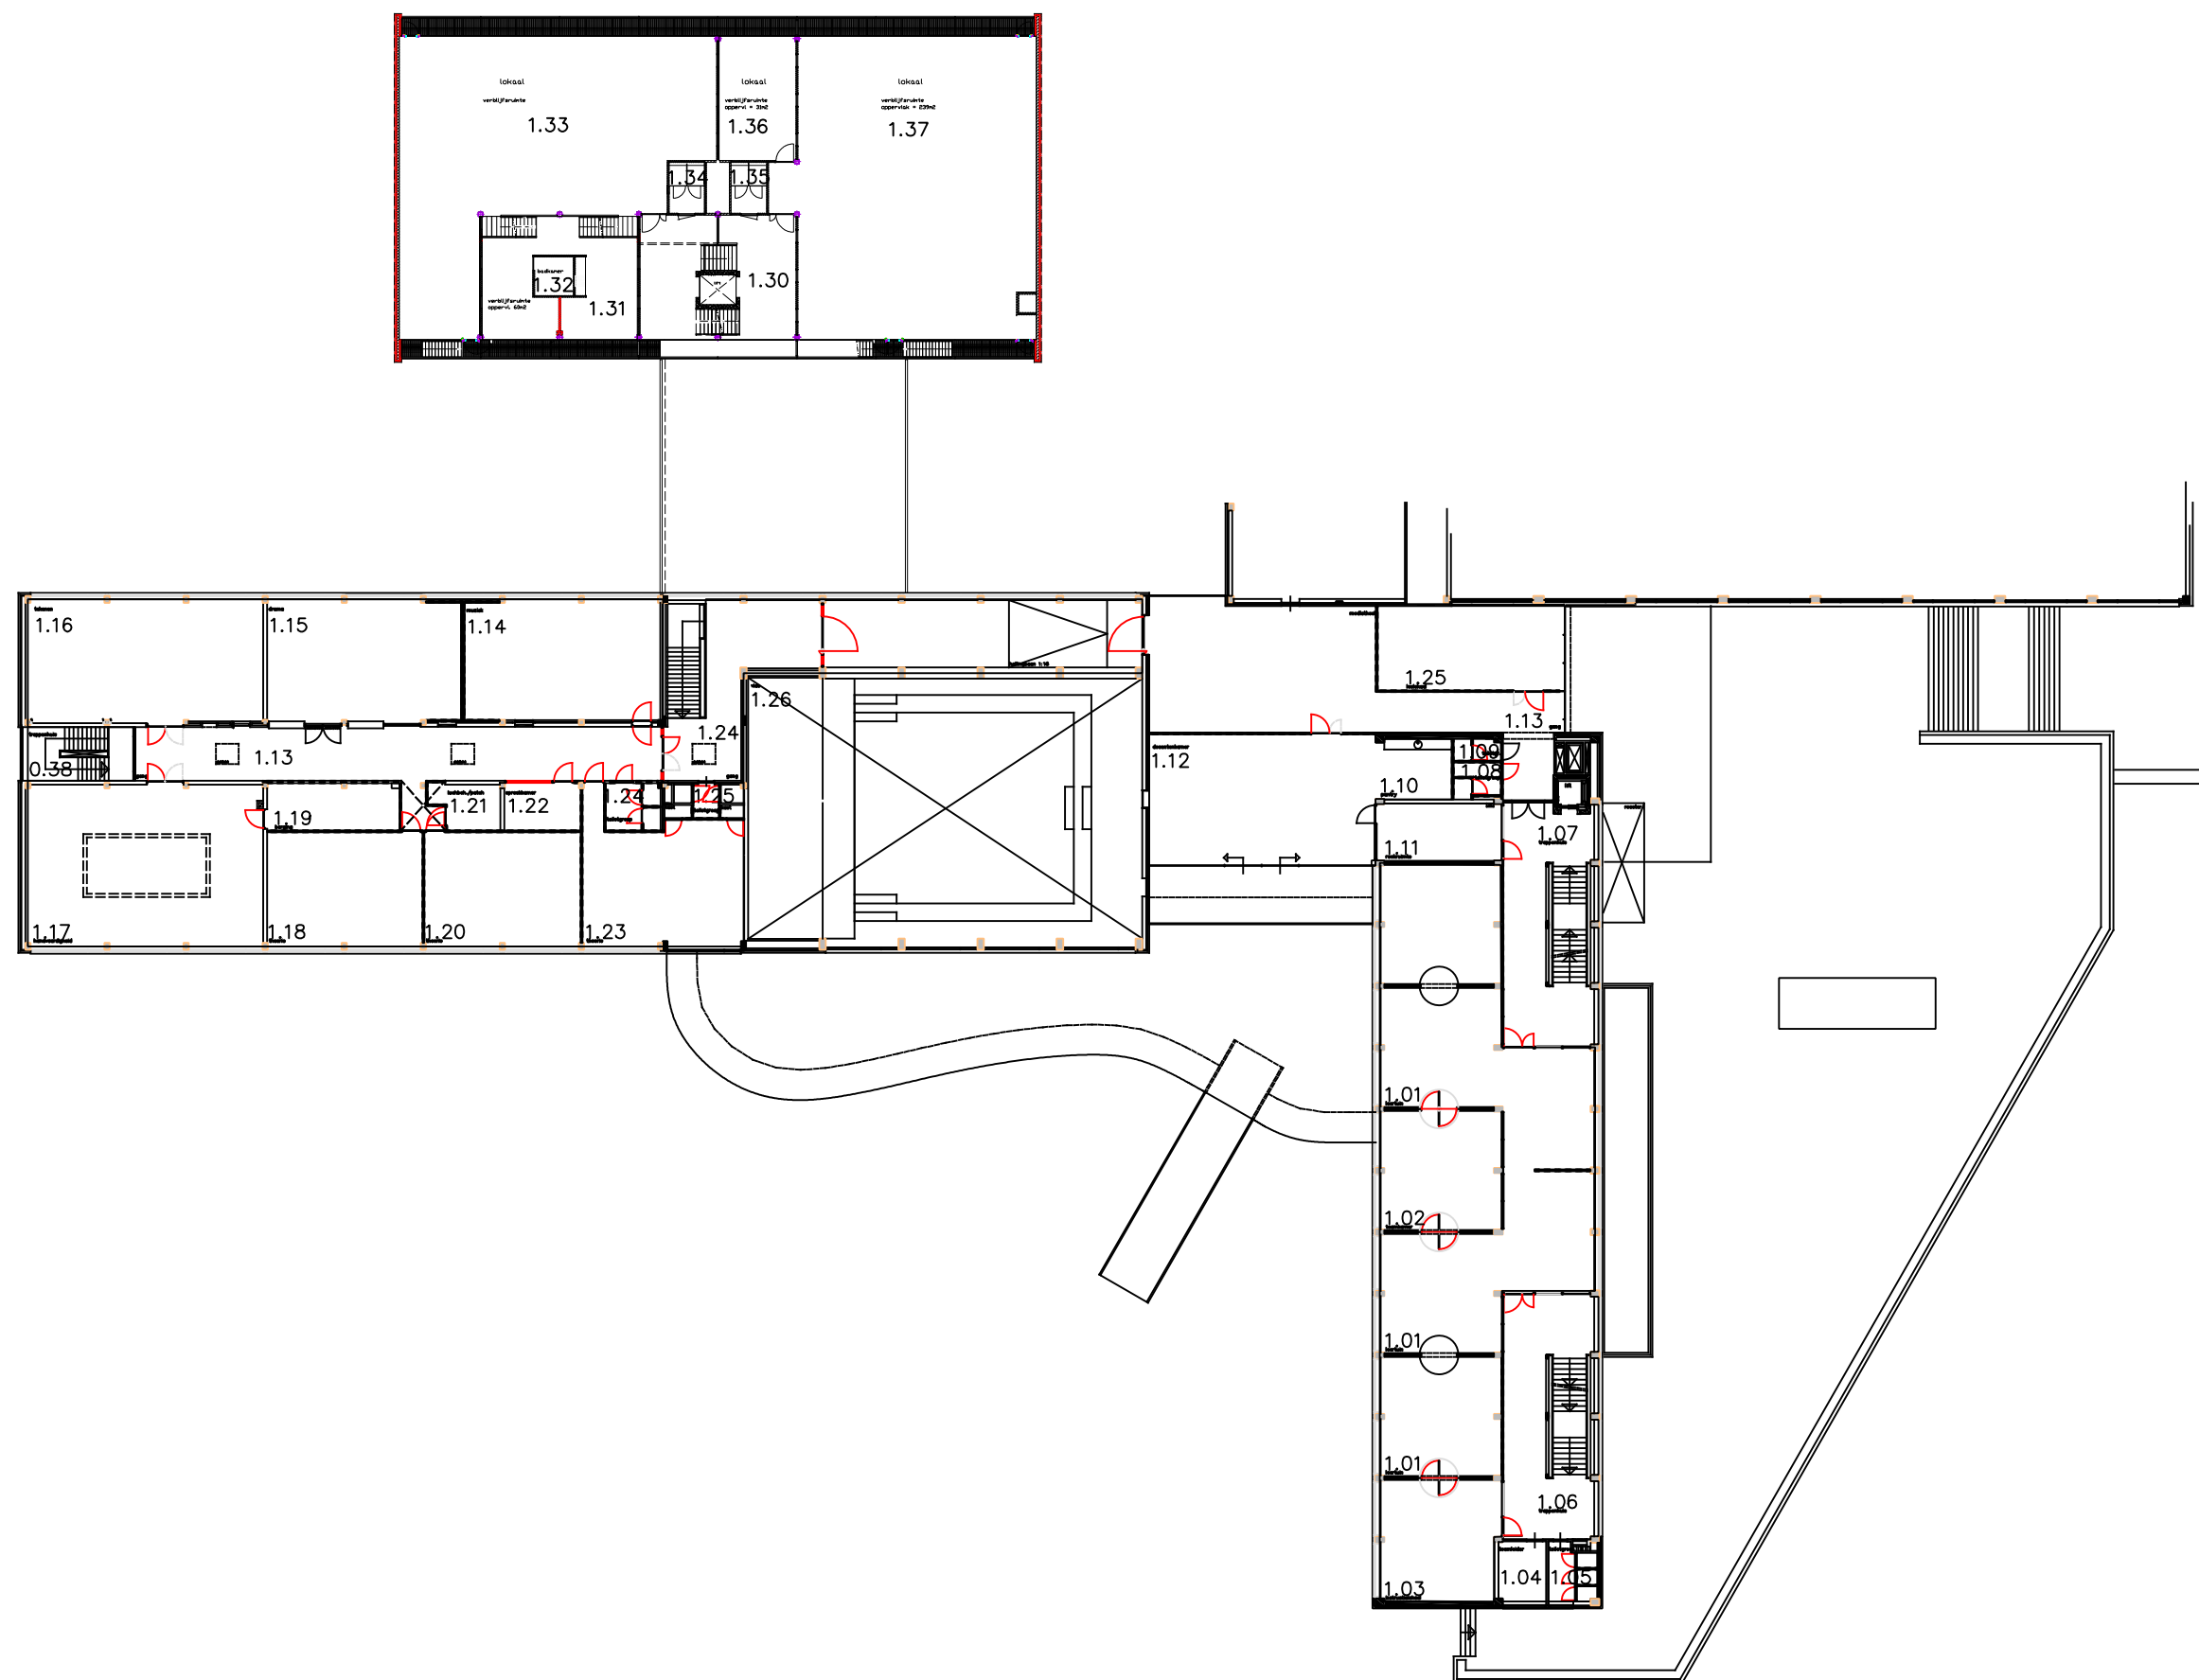

Ruimtenummer	Oppervlakte (m2)
1.01	258
1.02	47
1.03	46
1.04	9,2
1.05	9
1.06	73
1.07	73
1.08	5,7
1.09	3,3
1.10	15,5
1.11	23
1.12	96
1.13	132
1.14	75
1.15	76
1.16	94
1.17	124
1.18	58
1.19	20
1.20	58
1.21	9,6
1.22	11,5
1.23	66
1.24	6,2
1.25	5,4
1.26	350
1.30	63
1.31	58
1.32	5
1.33	204
1.34	5,8
1.35	5,9
1.36	32
1.37	236

School:	Bonnefanten college
Adres:	Eenhoornsingel 100
Datum:	14-06-2017
Verdieping:	1e Verdieping
Tekening:	Lijntekening - V1