
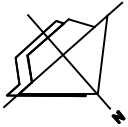


Ruimtenummer	Oppervlakte (m2)
3.01	264
3.02	48
3.03	49
3.04	9,7
3.05	9
3.06	71
3.07	72
3.08	44
3.09	4,4
3.10	3,6
3.11	9,1

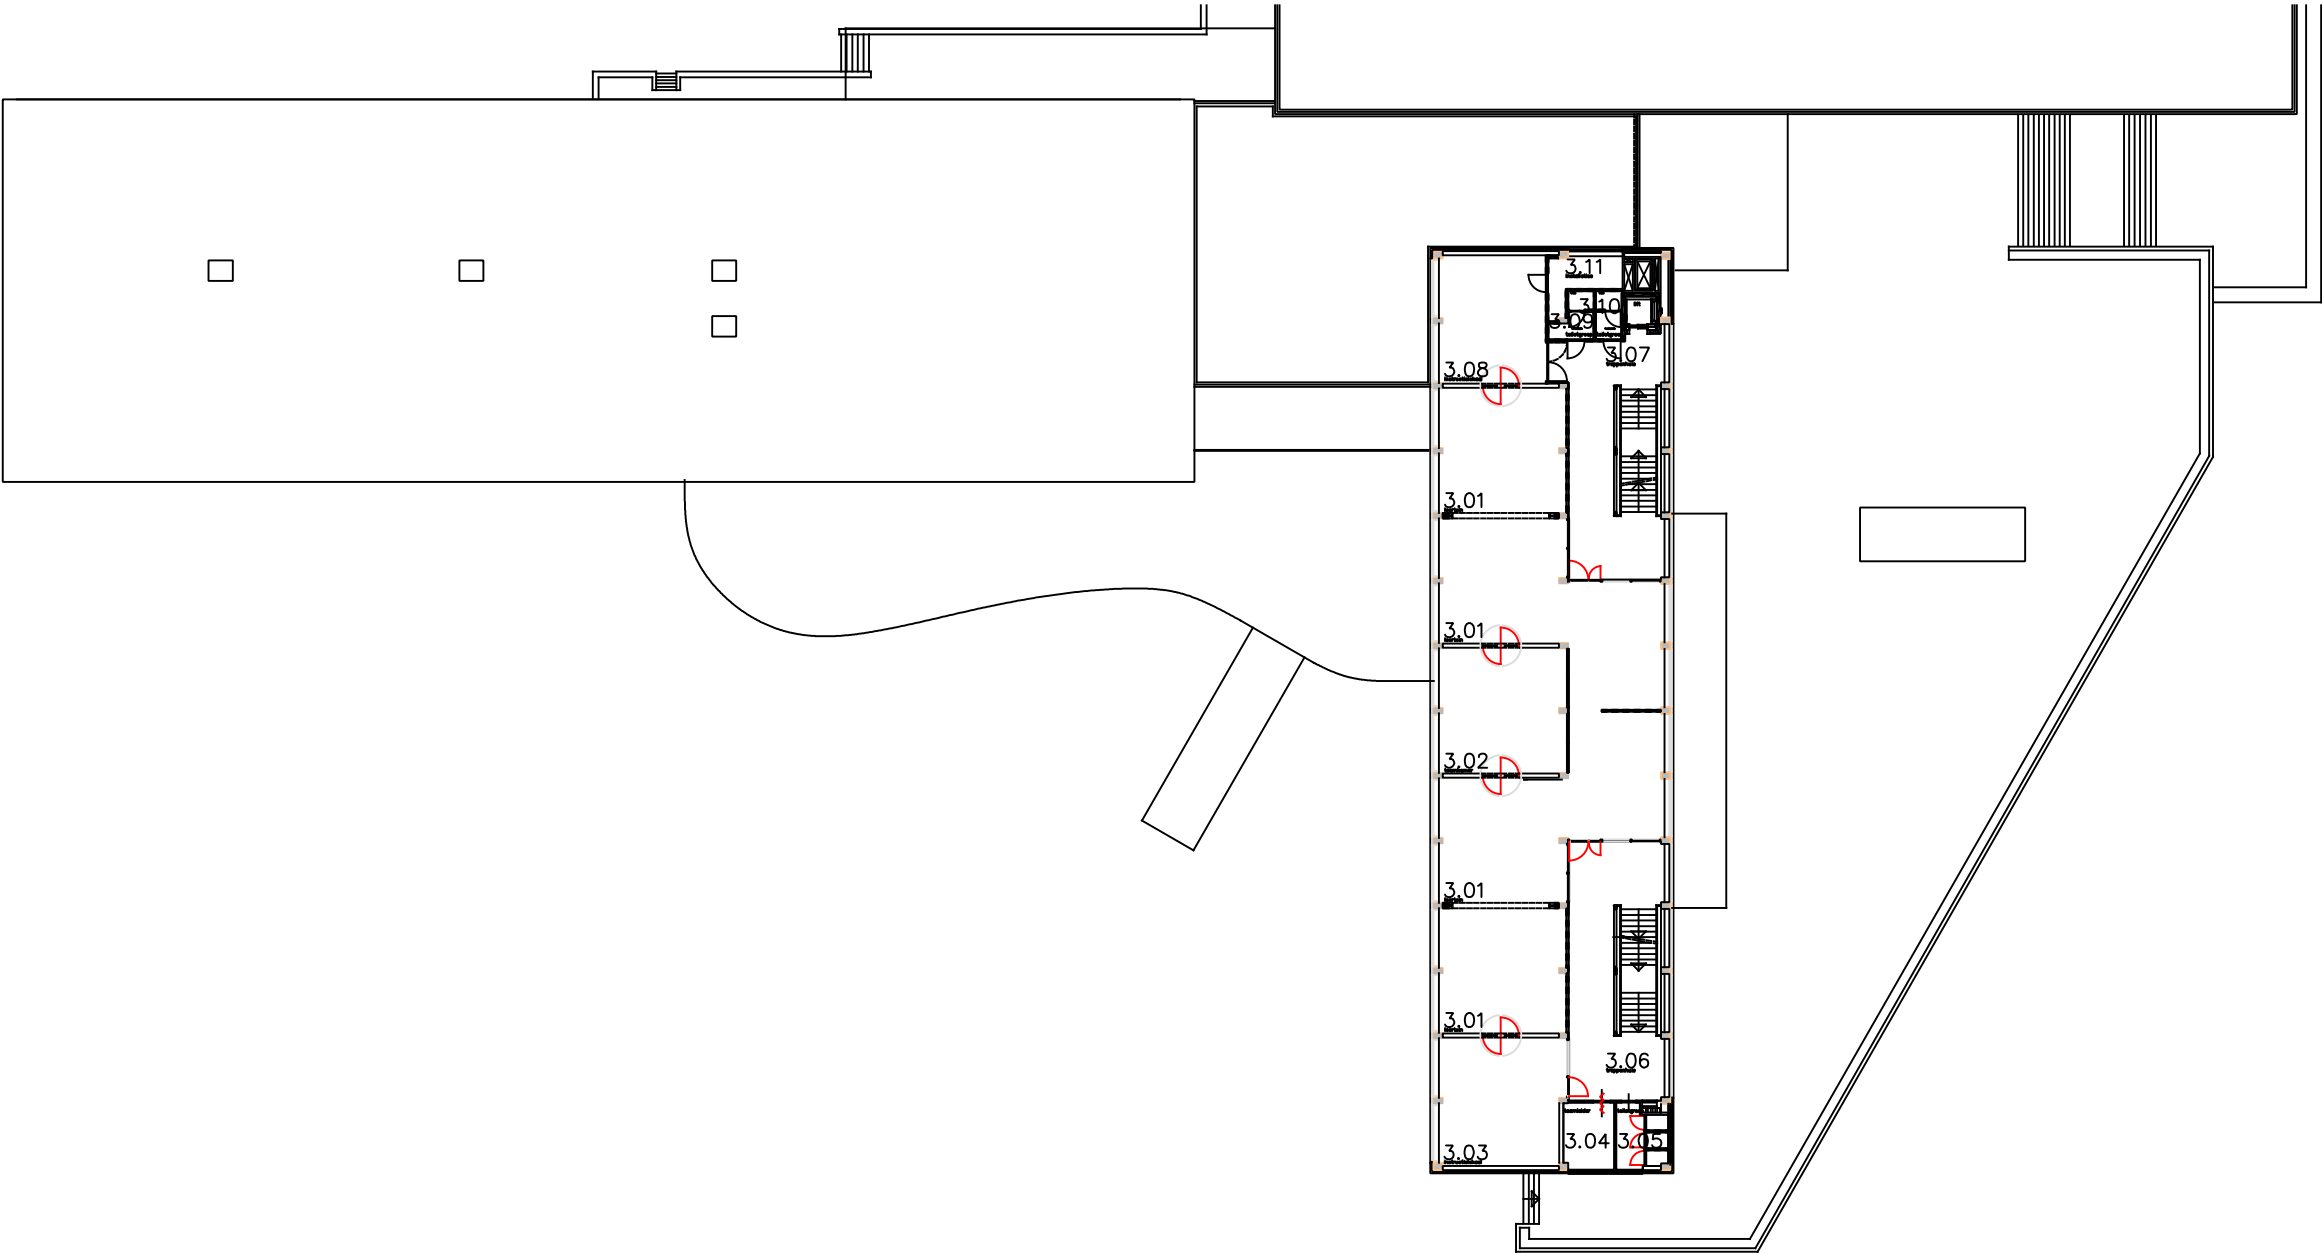

School:		Bonnefanten college
Adres:		Eenhoornsingel 100
Datum:		14-06-2017
Verdieping:		3e Verdieping
Tekening:		Lijntekening - V3