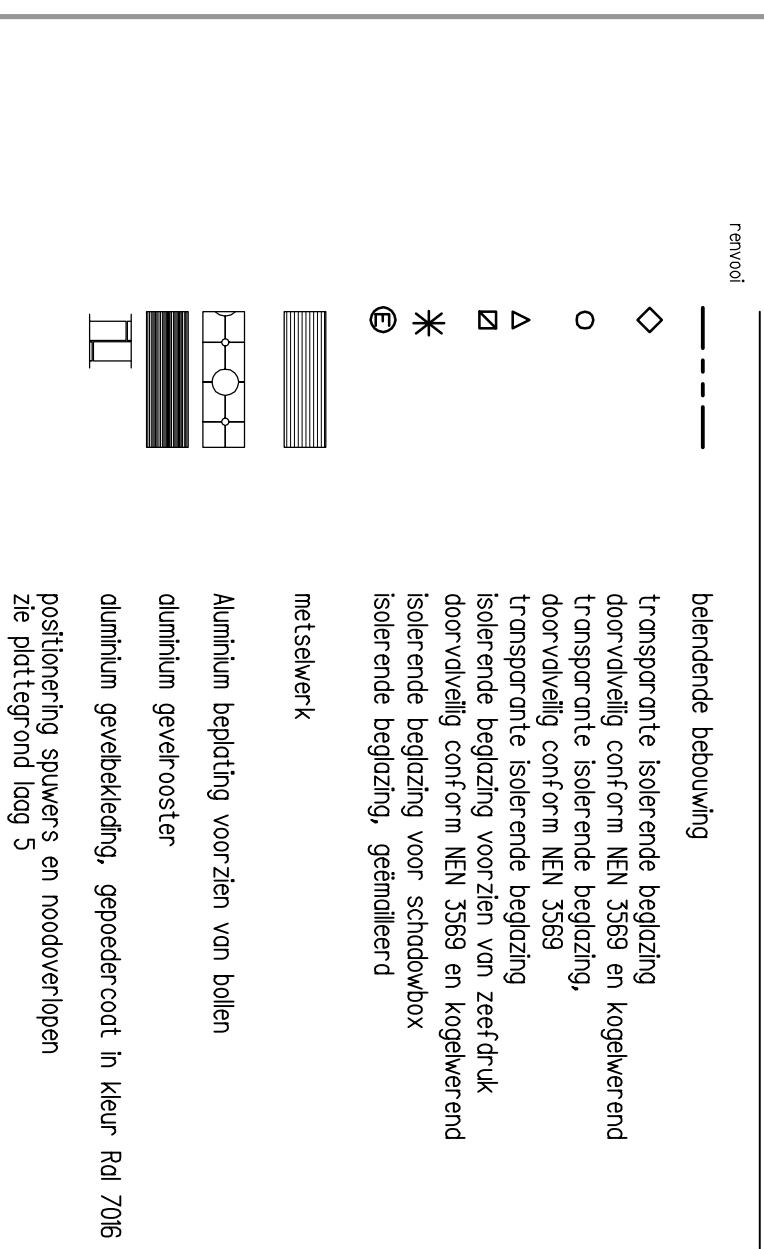
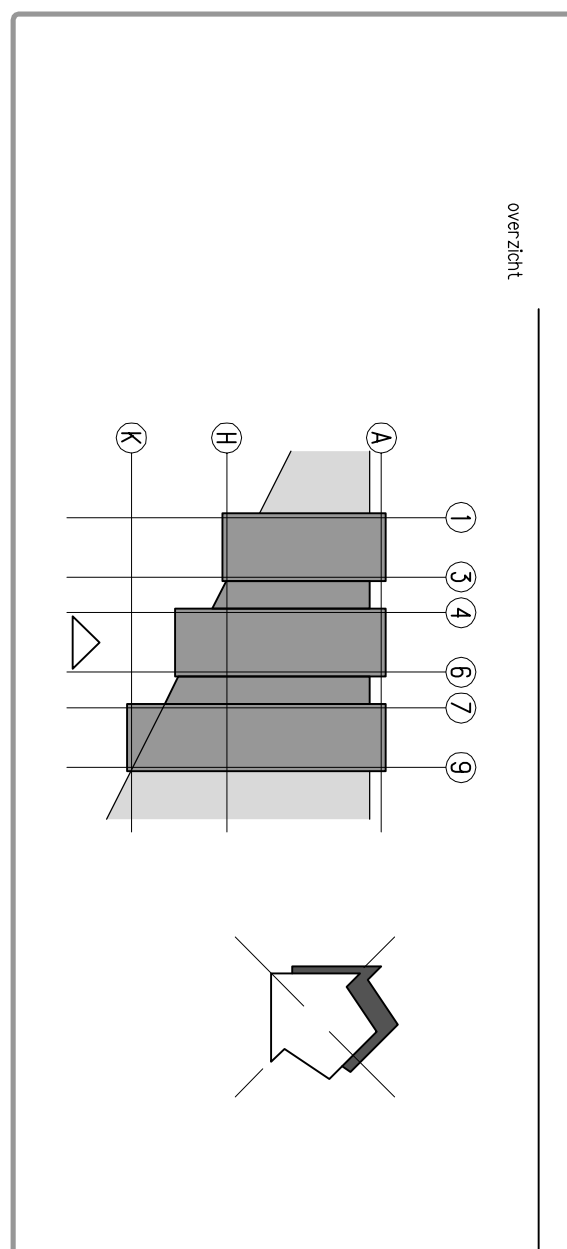
 


[illegible]

900 307094
Gemeente Amersfoort
Neutlings Riedijk Architecten
P.O. Box 327 3000 AX, ROTTERDAM