


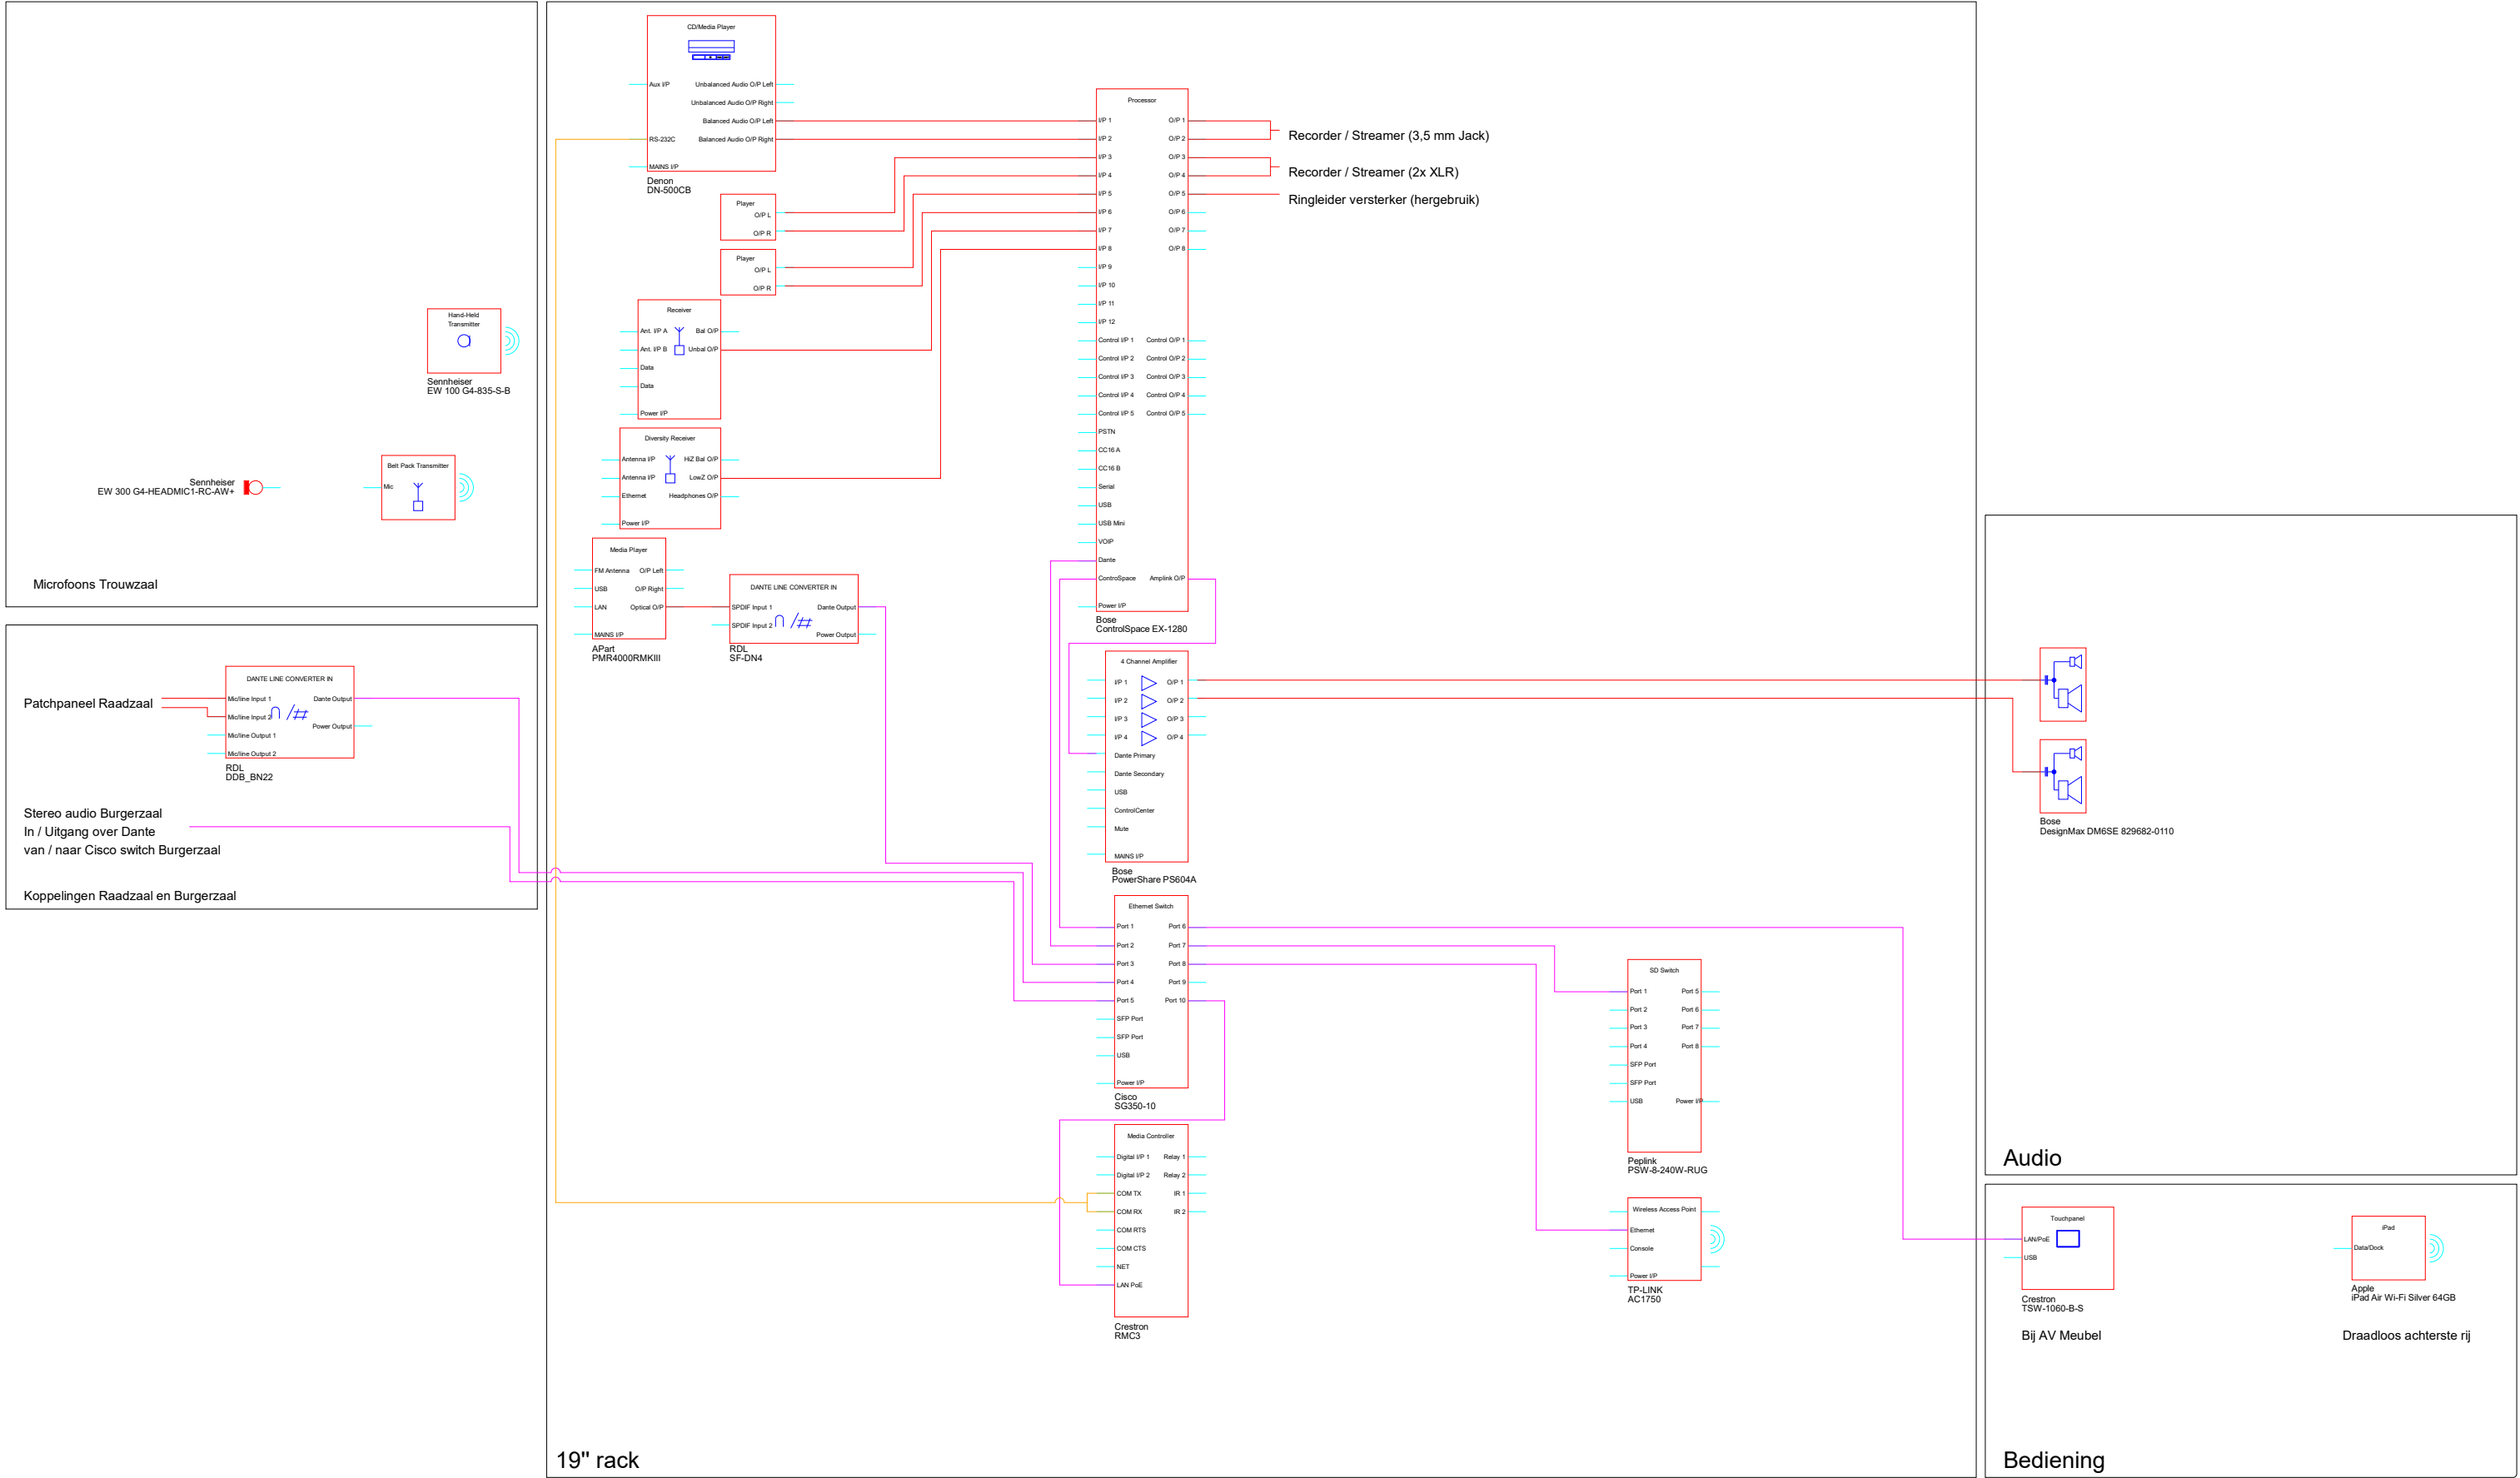

19" rack

Audio

Touchpanel
LANPoE
USB
Creston
TSW-1060-B-S
Bij AV Meubel

iPad
Data/Dock
Apple
iPad Air Wi-Fi Silver 64GB
Draadloos achterste rij

Bediening

- Legenda :
- VGA
 - HDMI
 - Displayport
 - Antenne
 - USB
 - Audio
 - Data
 - Lighting
 - RS232
 - MIC
 - Camera
 - Power

Client :Gemeente Hilversum

Drawn by: Hanno van Helden

Rev: 19-5-2020
Rev:
Rev:

