
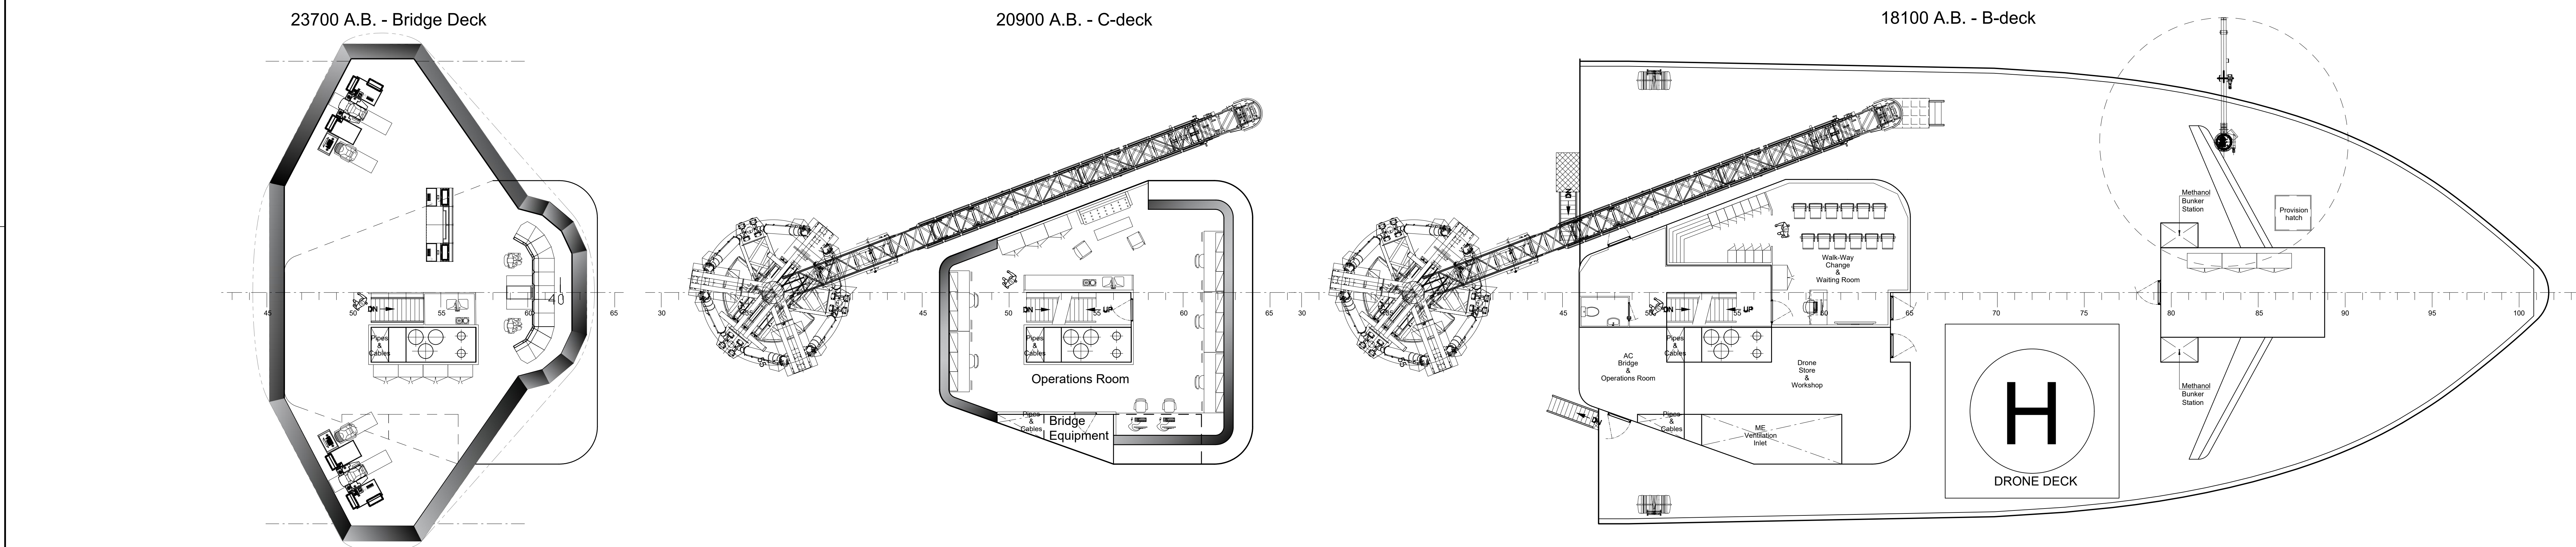


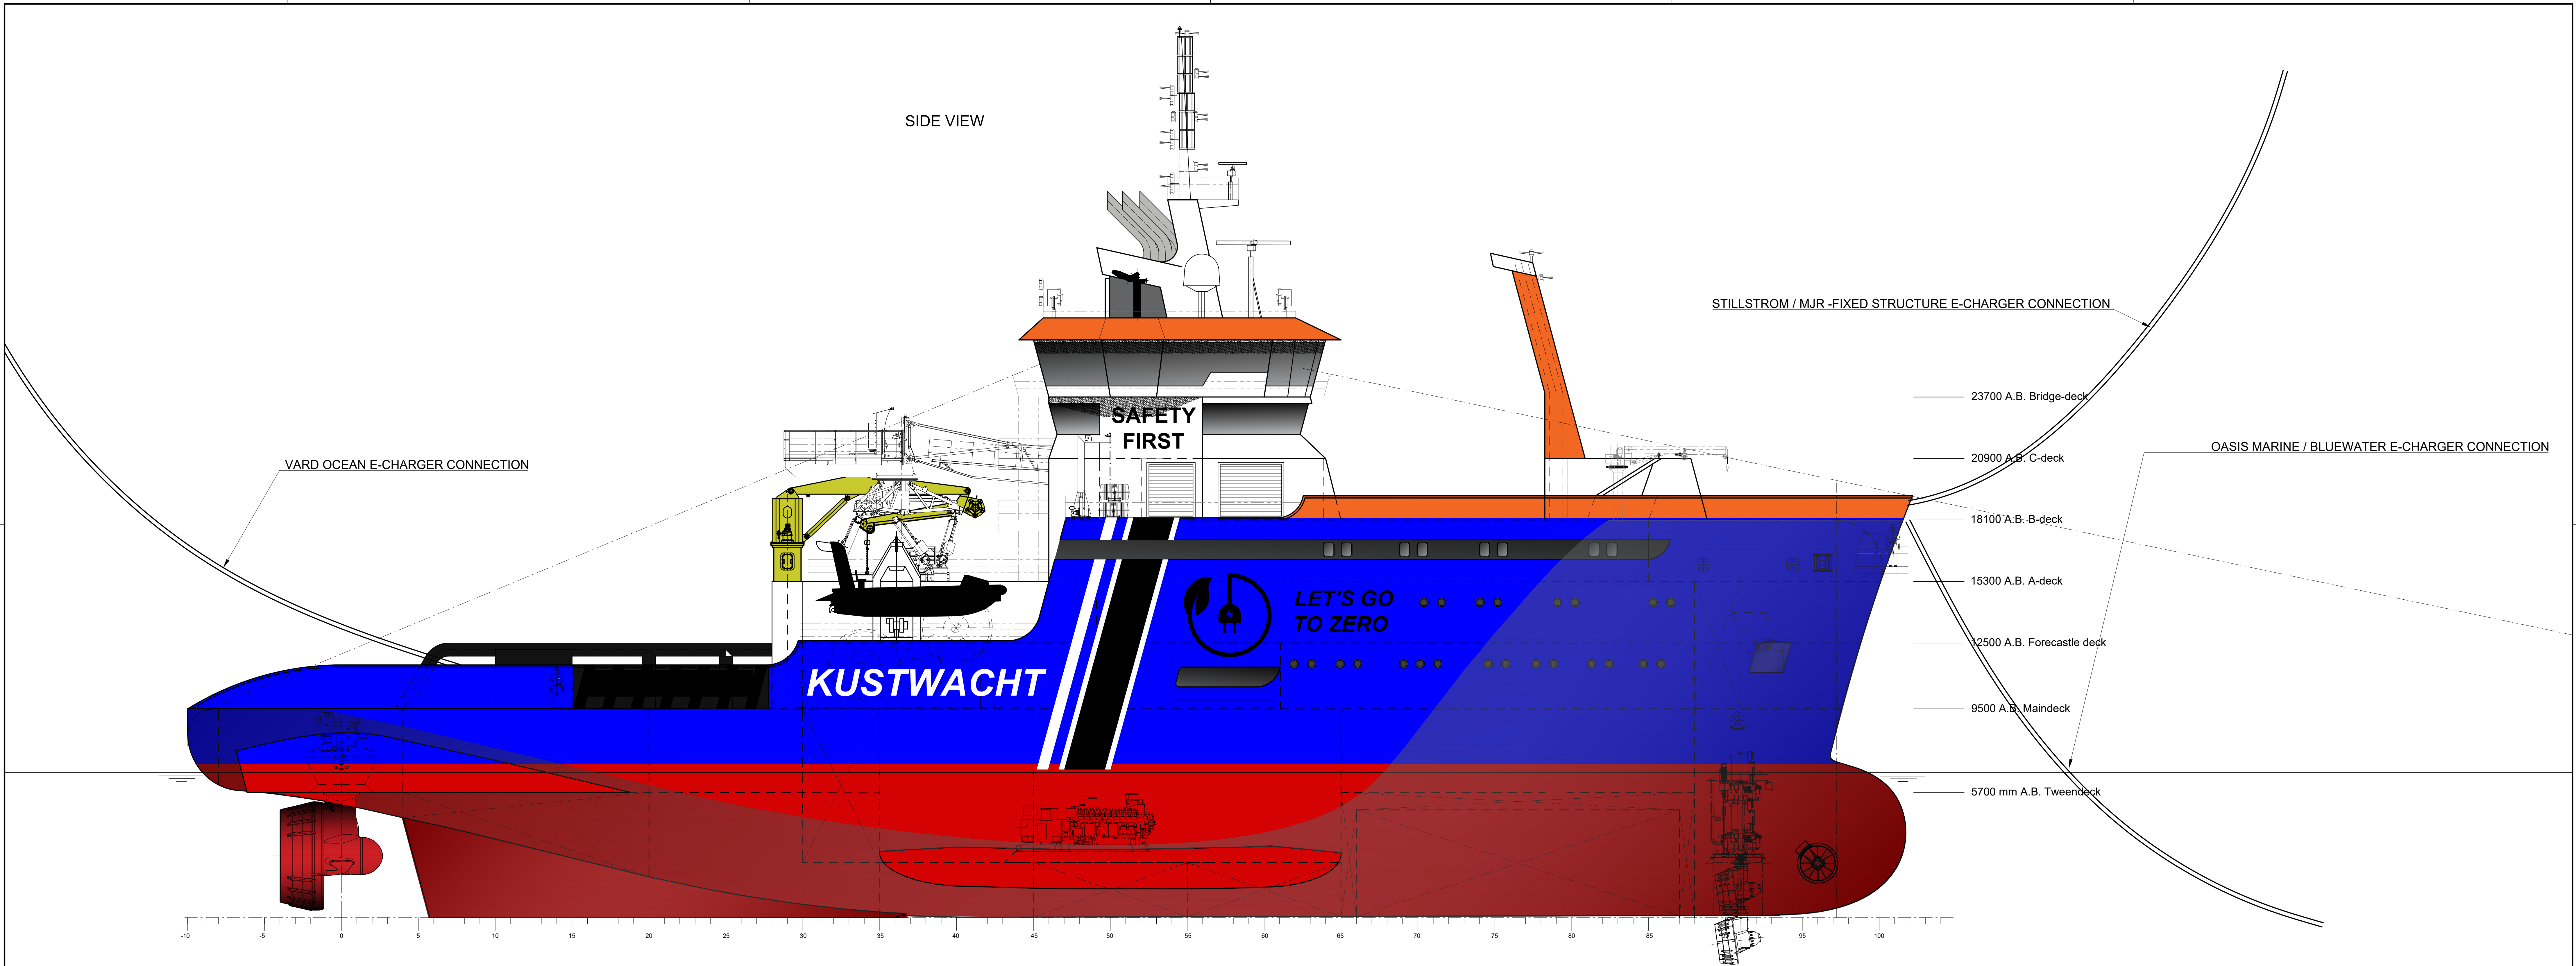

CLASSIFICATION:

BUREAU VERITAS

Class symbol : e 100A1

Class notation HULL : SALVAGE TUG

: AUT-UMS

: Fire-Fighting 2, Waterspraying

: CLEANSHIP

: COMFORT CLASS 1

: DYNAPOS AMIAR T

: ELECTRIC HYBRID (PM, PB, ZE)

: METHANOLFUEL

PRINCIPAL PARTICULARS:

Length over all : Loa 78.50 m

Length between perpendiculars Lpp : 68.00 m

Breadth moulded B : 18.60 m

Depth moulded D : 9.50 m


Draught summer T : 6.70 m

Complement : 14 p crew

6 p External

FOR APPROVAL

30-may-2024

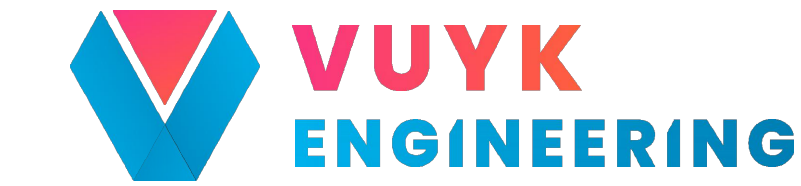

P.O. Box 4002, 3000 AA Rotterdam
Phone: +31 (0)10 312 6400
vuyk@vuykrotterdam.com
www.vuykrotterdam.com

General Arrangement Plan
ERTV Concept Design

Principal: Ministerie van Infrastructuur en waterstaat-Rijksrederij
Utrecht

Proj. 23153 Dwg. 012-02


Scale: 1:100

Nr. of Sh. 1 of 2


Format A0

NOTICE: This drawing and the information it contains are the property of VUYK ENGINEERING ROTTERDAM and may not be reproduced or used in whole or in part for any purpose without the written permission of this company.


15300 A.B. - A-deck

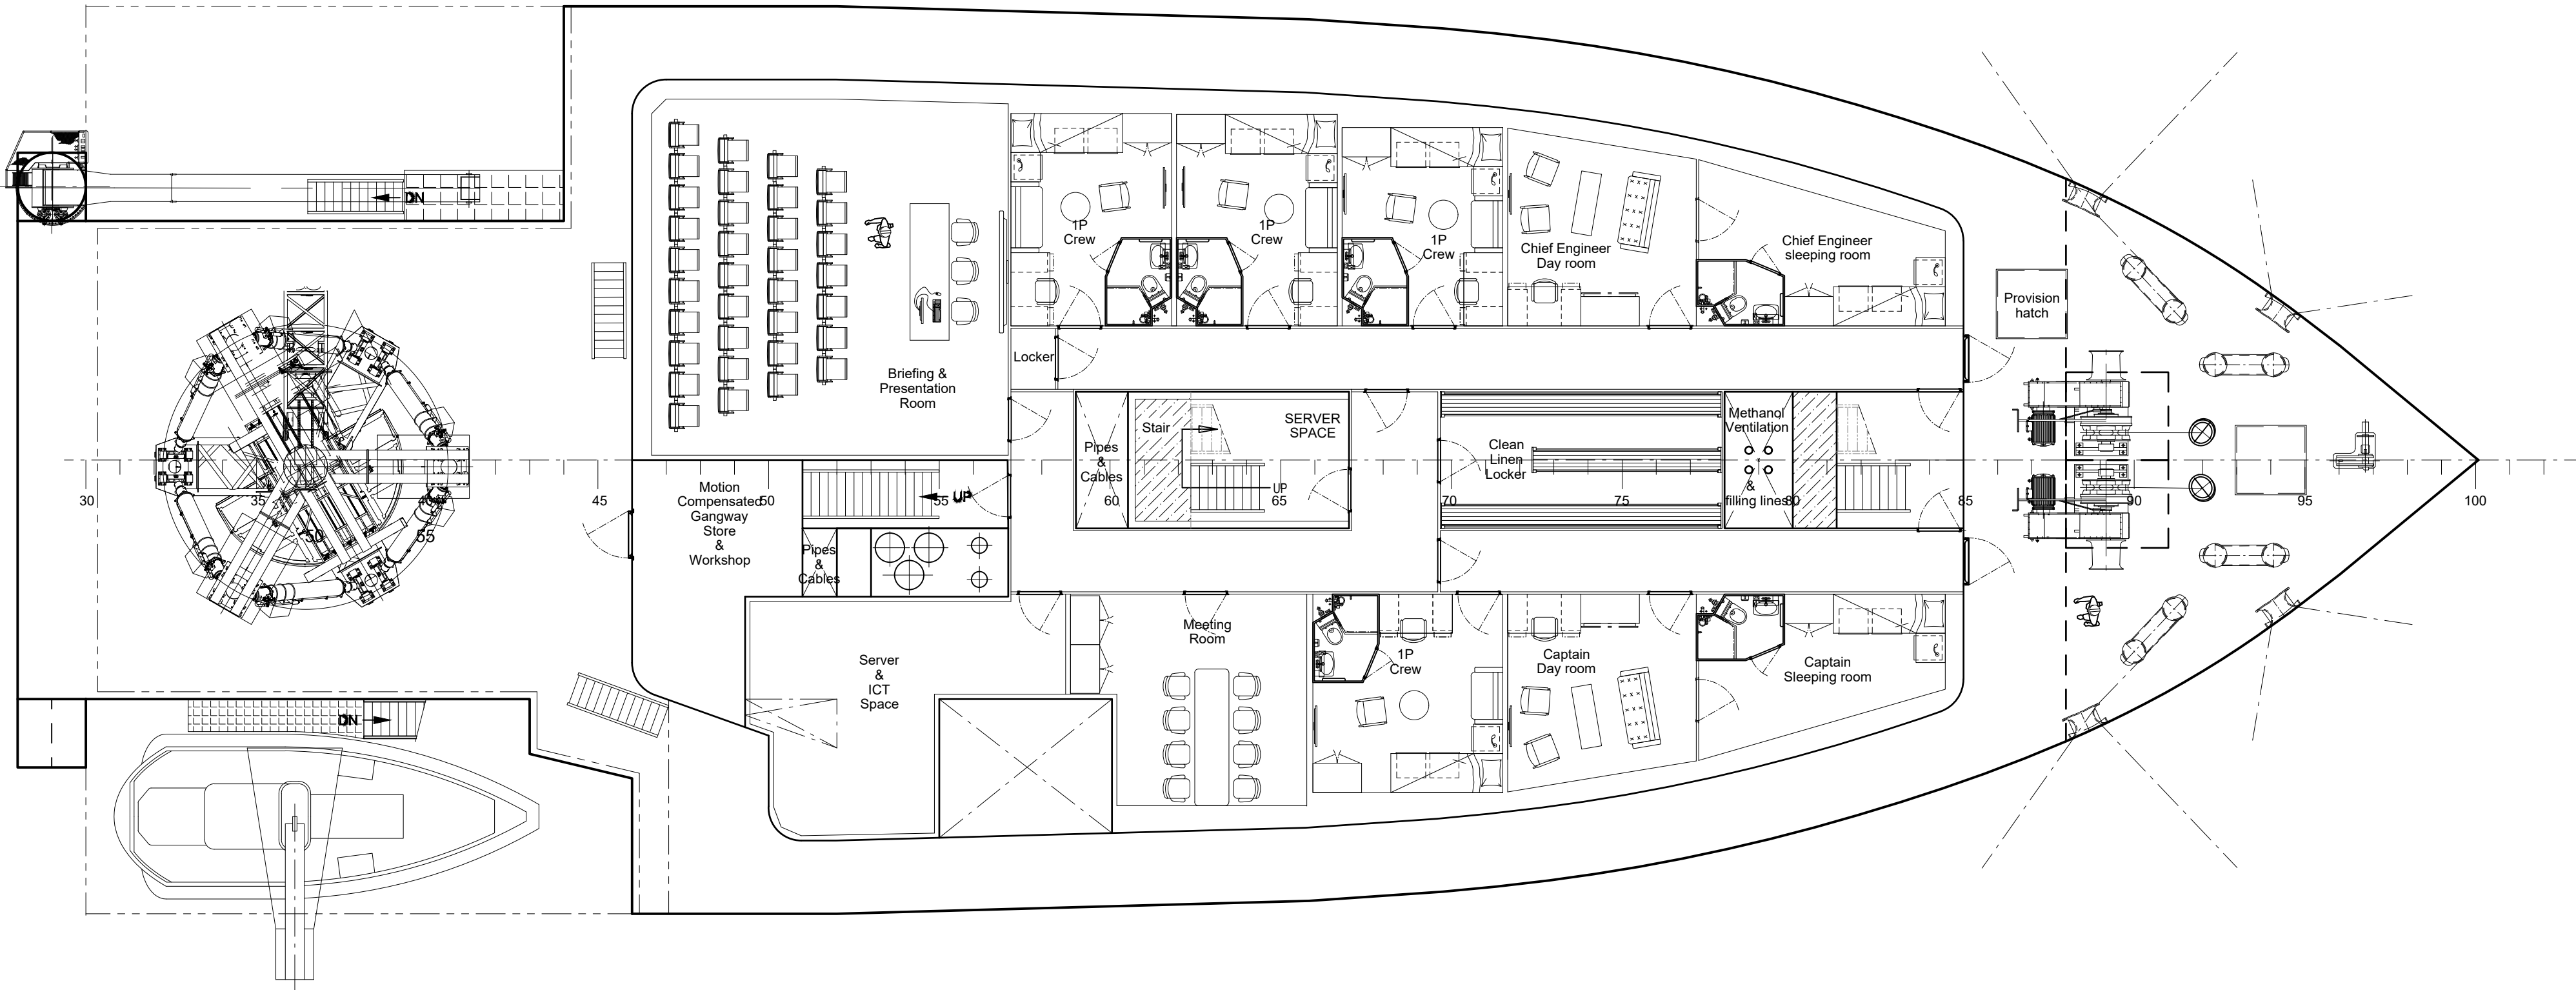


12500 A.B. - FORECASTLE DECK

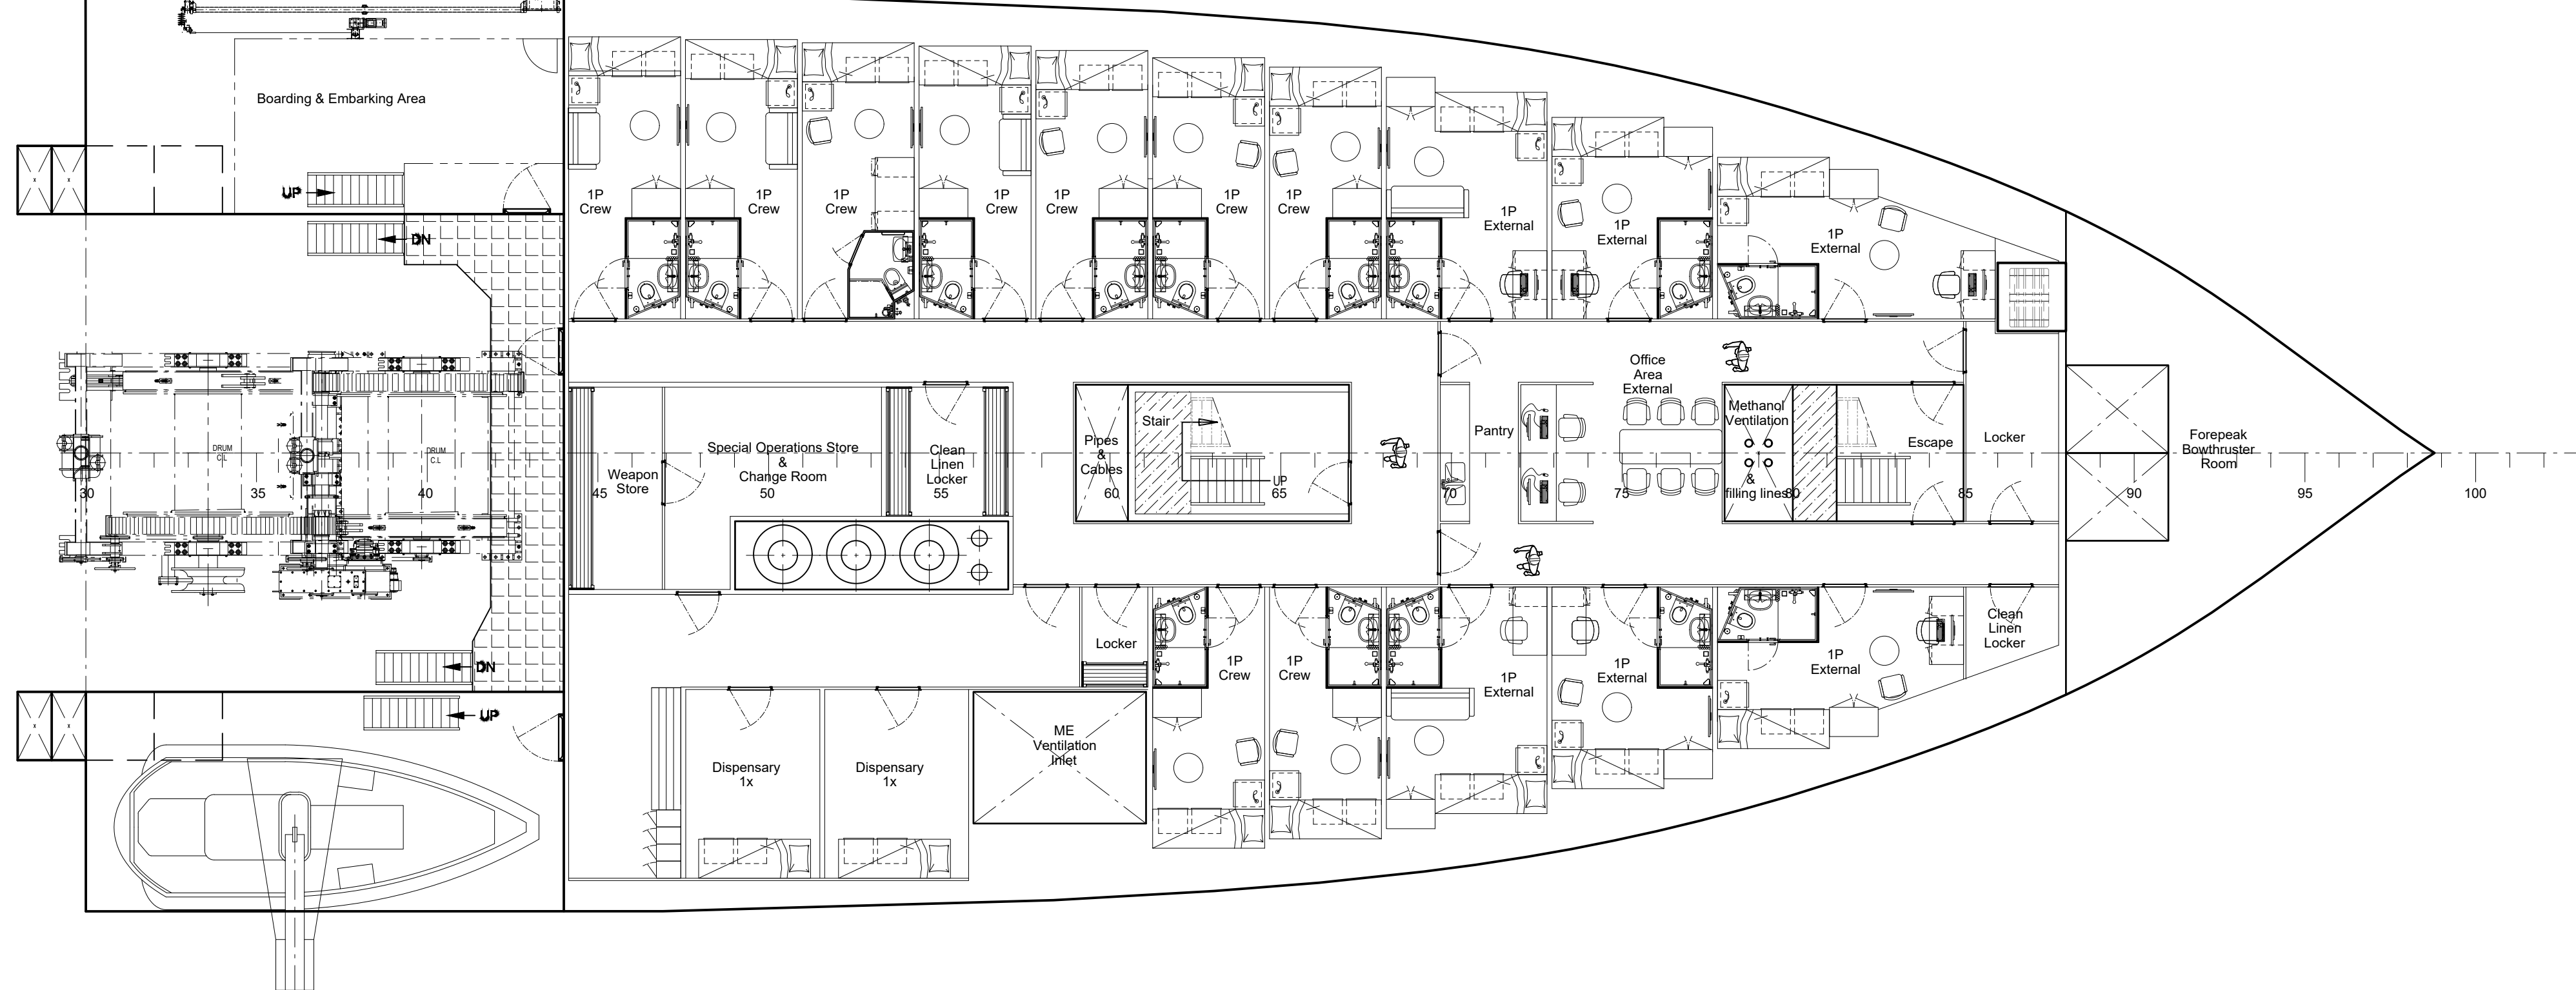


9500 A.B. - MAINDECK

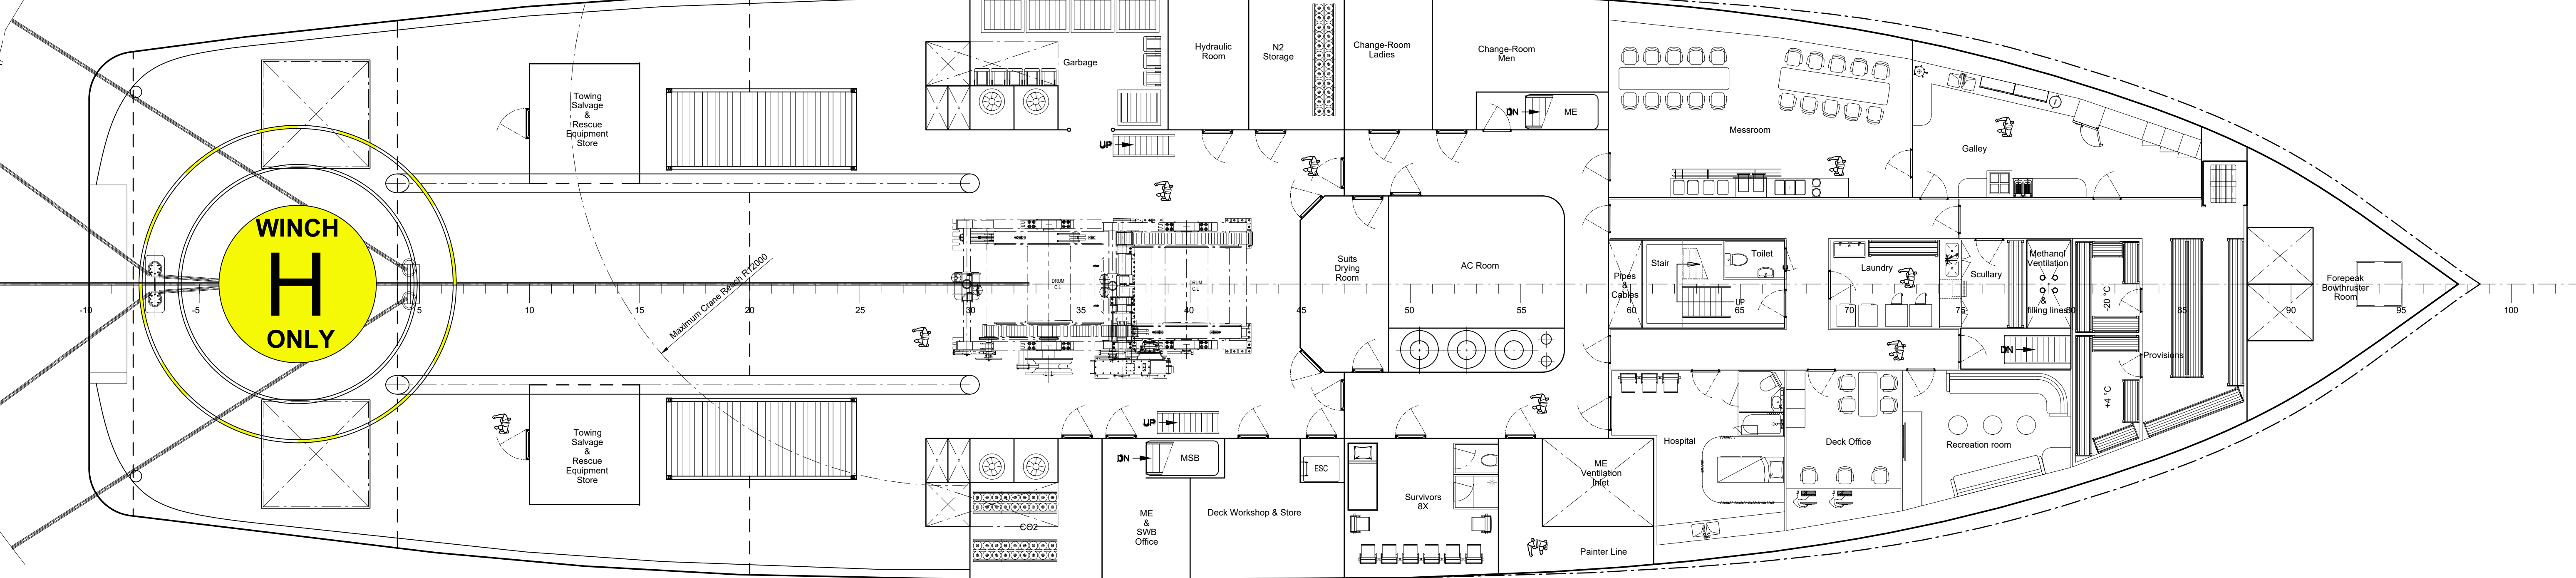

5700 A.B. - TWEEN DECK

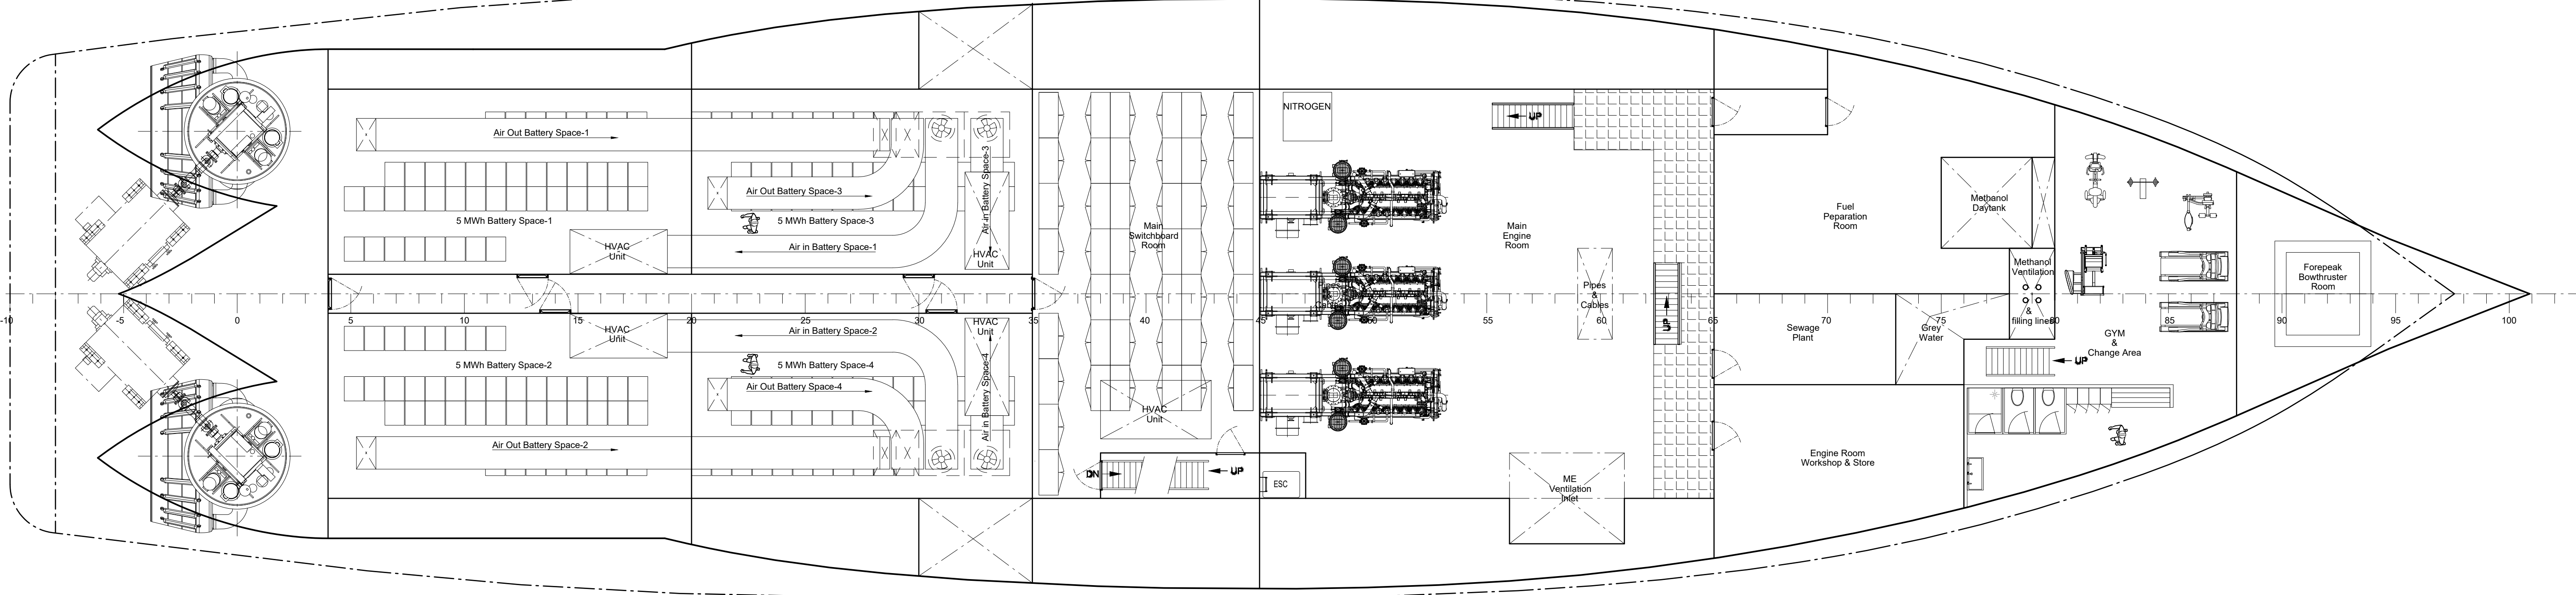

2500 A.B. - TANKTOP VIEW

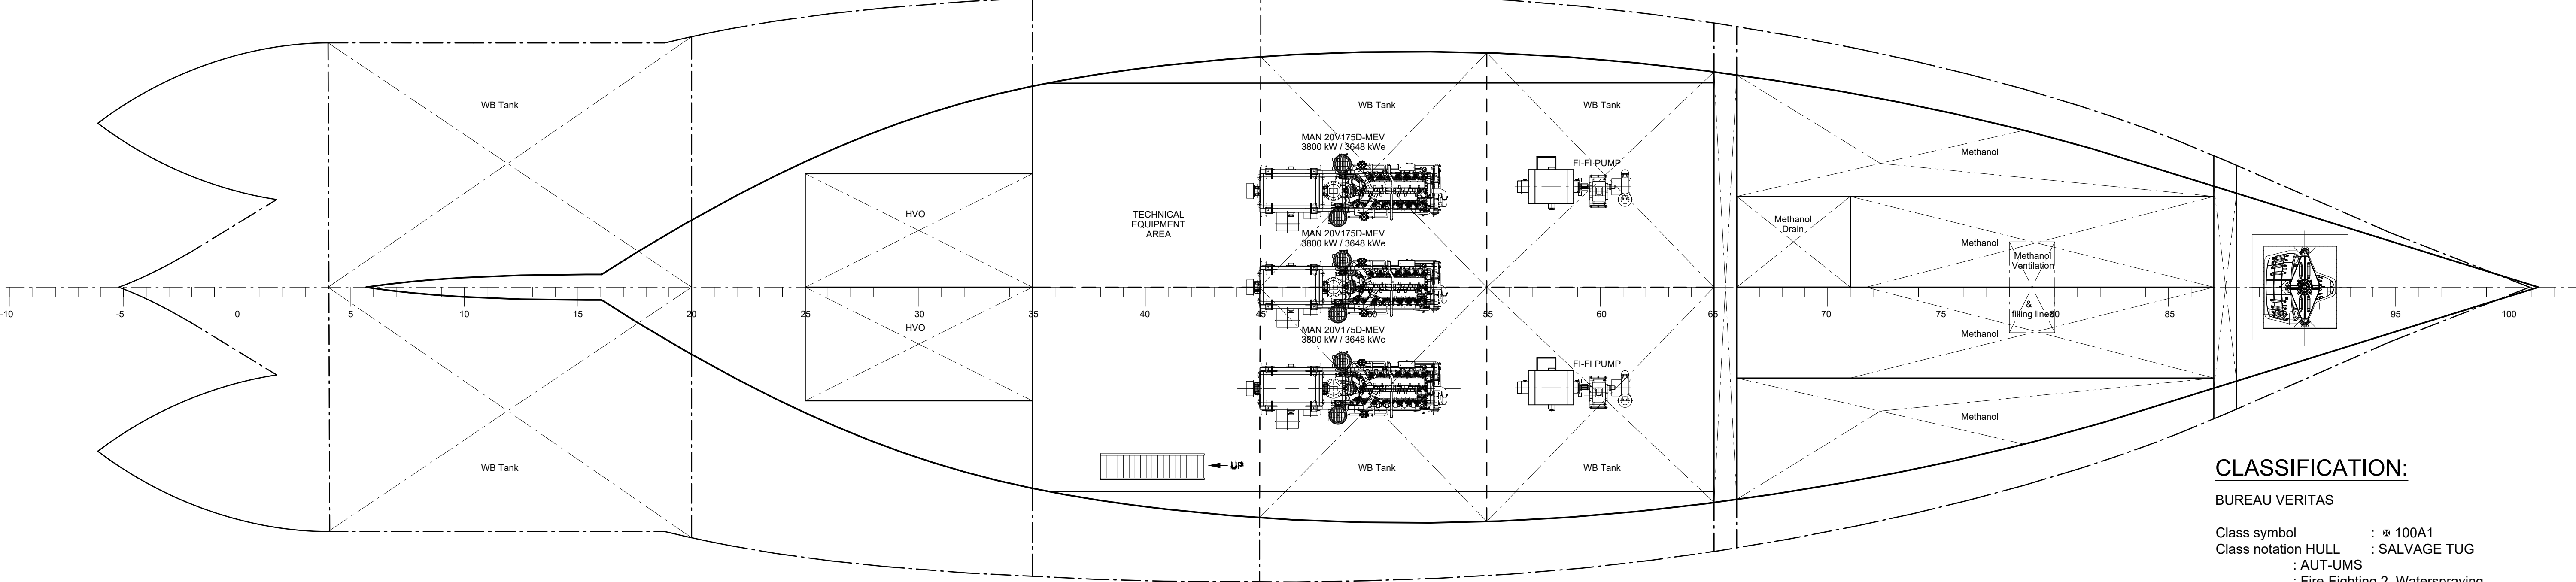

CLASSIFICATION:

BUREAU VERITAS
Class symbol : * 100A1
Class notation HULL : SALVAGE TUG
AUT-UMS
: Fire-Fighting 2, Waterspraying
: CLEANSHIP
: COMFORT CLASS 1
: DYNAPOS AMAR T
: ELECTRIC HYBRID (PM, PB, ZE)
: METHANOLFUEL

PRINCIPAL PARTICULARS:

Length over all : 78.50 m
Length between perpendiculars Lpp : 68.00 m
Breadth moulded B : 18.60 m
Depth moulded D : 9.50 m
Draught summer T : 6.70 m
Complement 14 p crew
6 p External

REV	DATE	REMARKS	DRAWN	CHECK	APPR
02	30-May-2024	Updated client comments	LvB	MAR	JWV
01	10-May-2024	Final drawing and moved to aftship workdeck location, inland upst value added	MAR	JWV	JWV
00	30-Apr-2024	For client review	MAR	JWV	JWV

		P.O. Box 4002, 3008 AA Rotterdam Phone: +31 (0)10 312 8800 vuyk@vuykrotterdam.com www.vuykrotterdam.com
--	--	--

FOR APPROVAL
30-may-2024

General Arrangement Plan
ERTV Concept Design

Principal:	Ministerie van Infrastructuur en waterstaat-Rijksrederij Utrecht	Scale:	1:100
Proj.	23153	Dwg.	012-02
No. of Sh.	2 of 2	Format	A0+

NOTES: This drawing and the information it contains are the property of VUYK ENGINEERING ROTTERDAM and may not be reproduced or used in part or in whole for any purpose without the written permission of this company.