


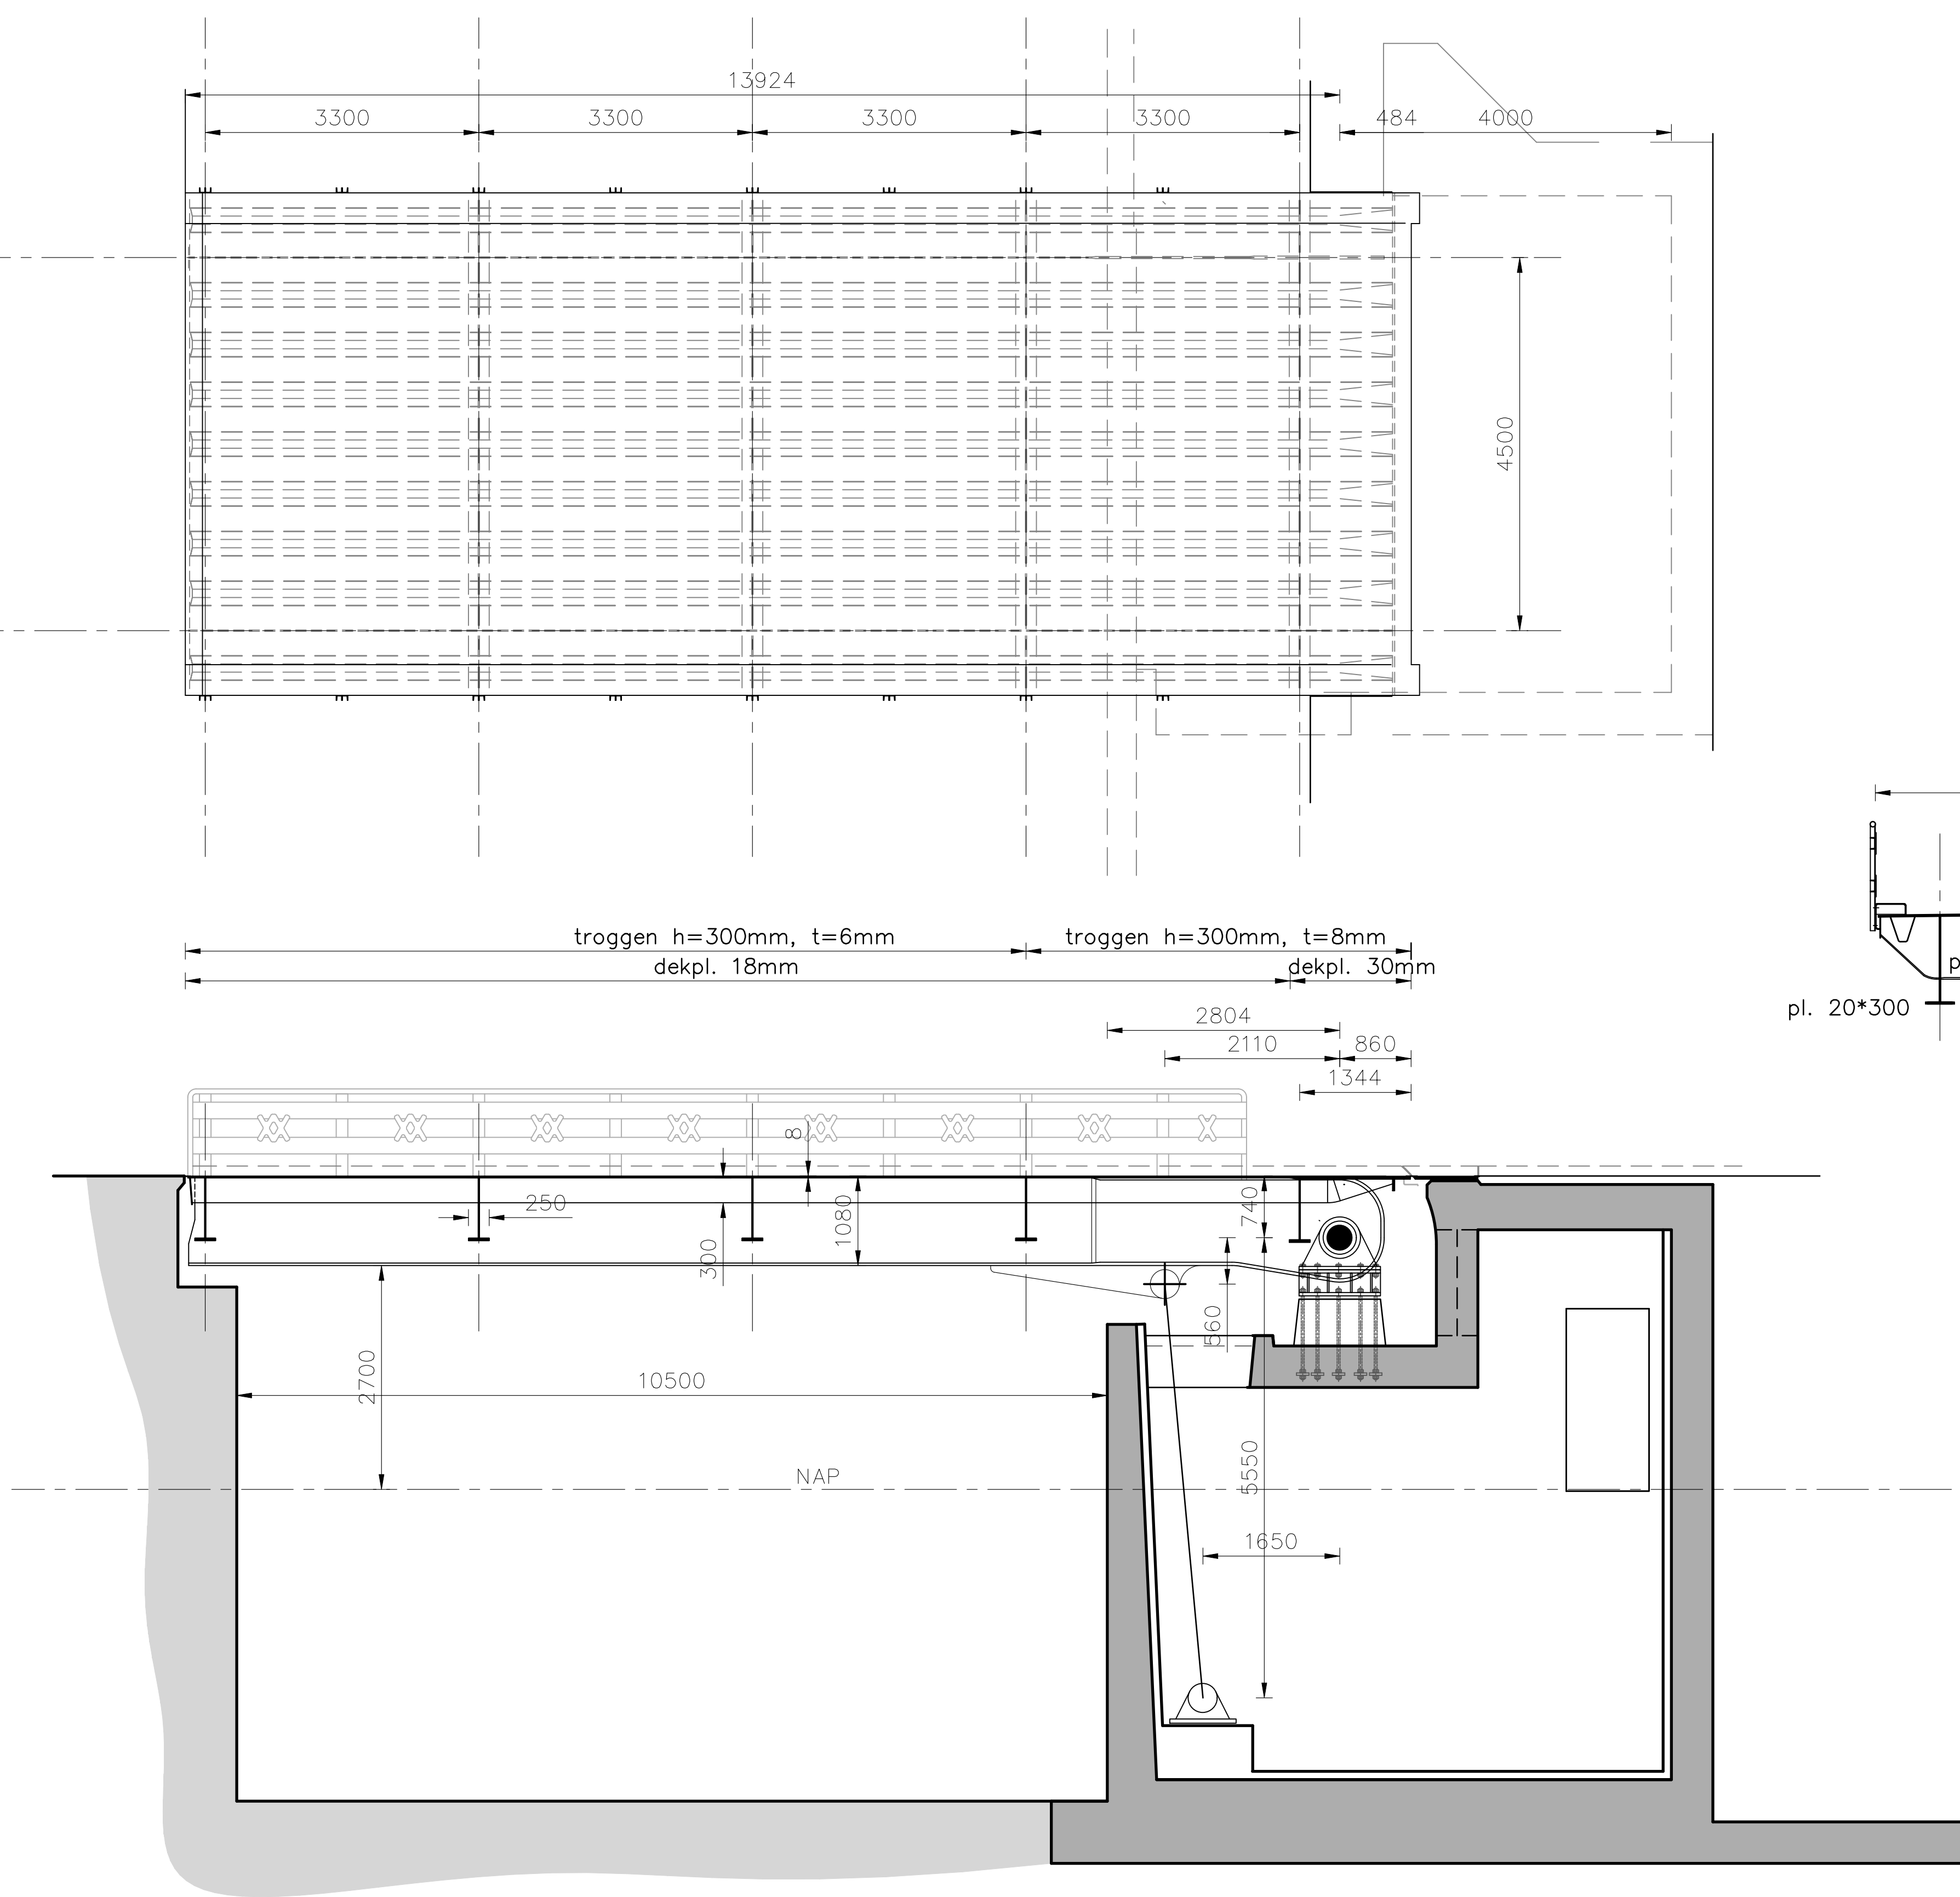


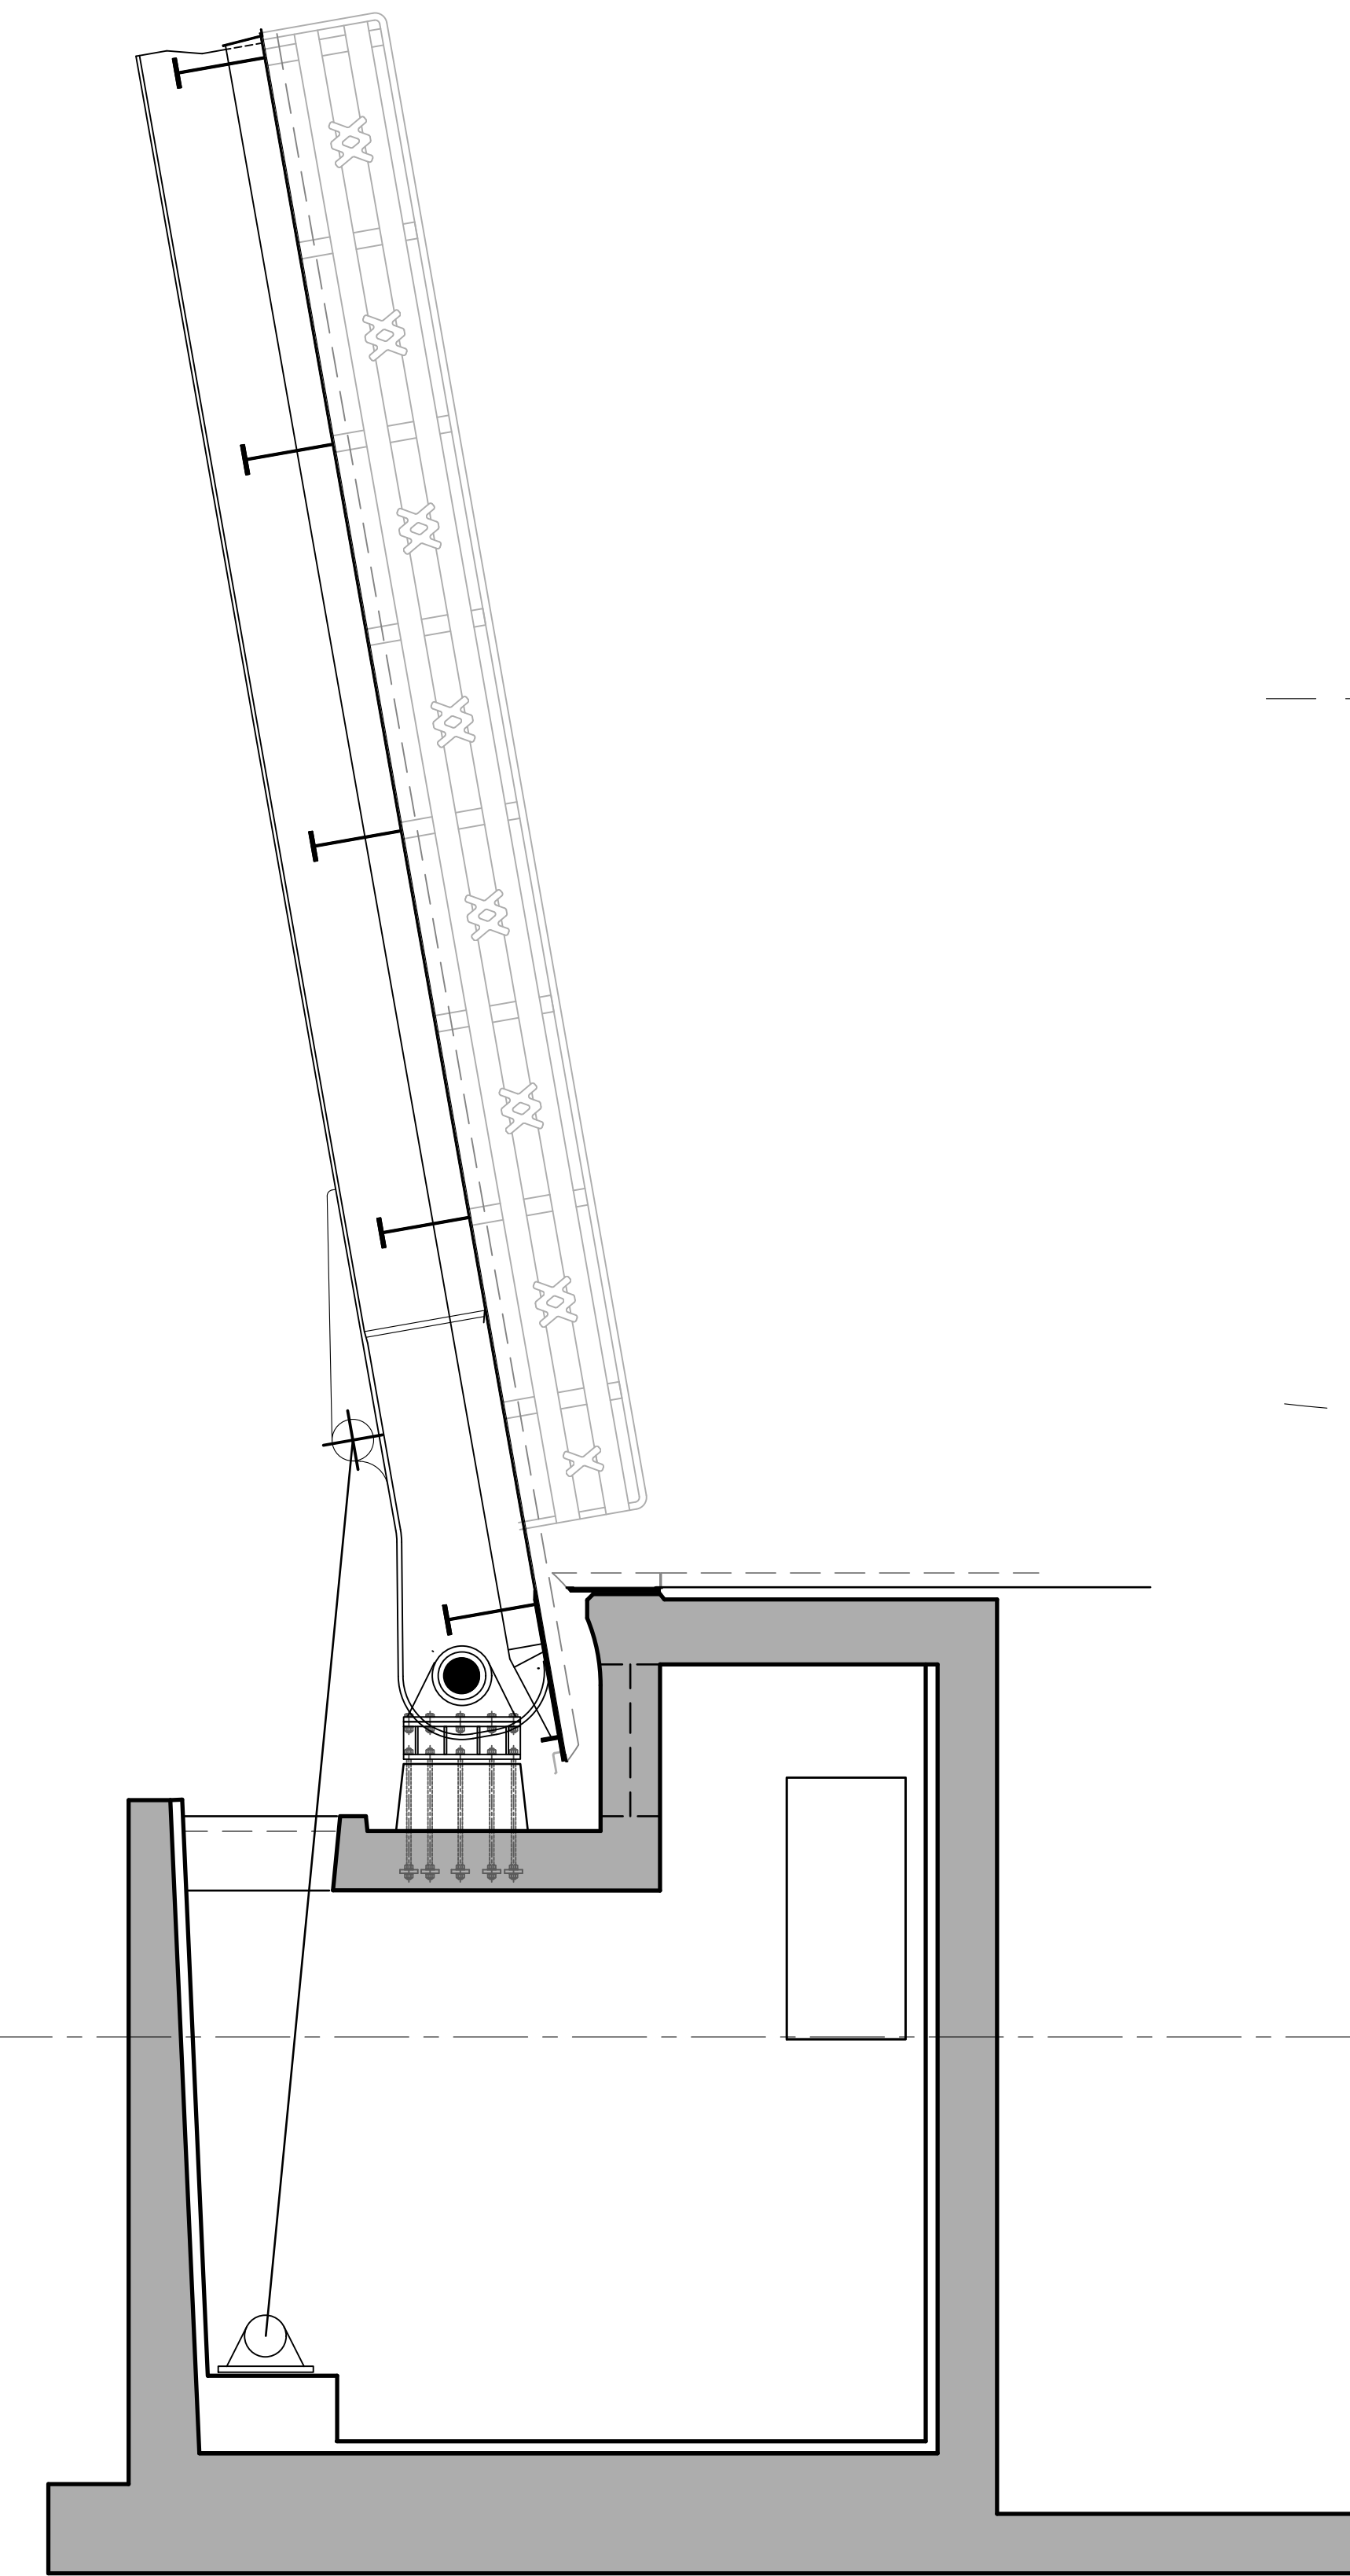

Langsdoorsnede

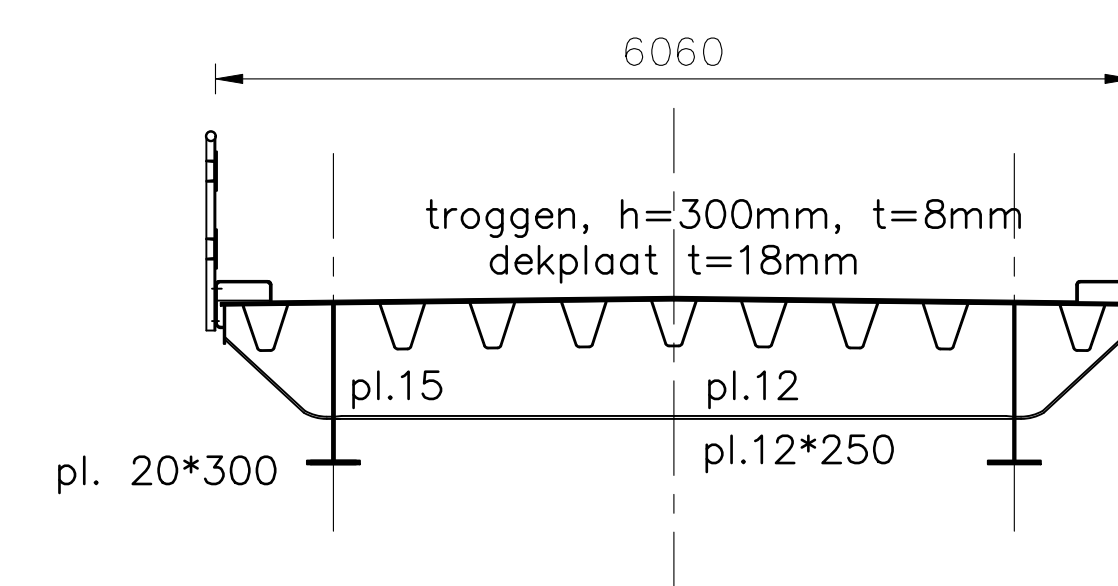

Brug 80° geopend

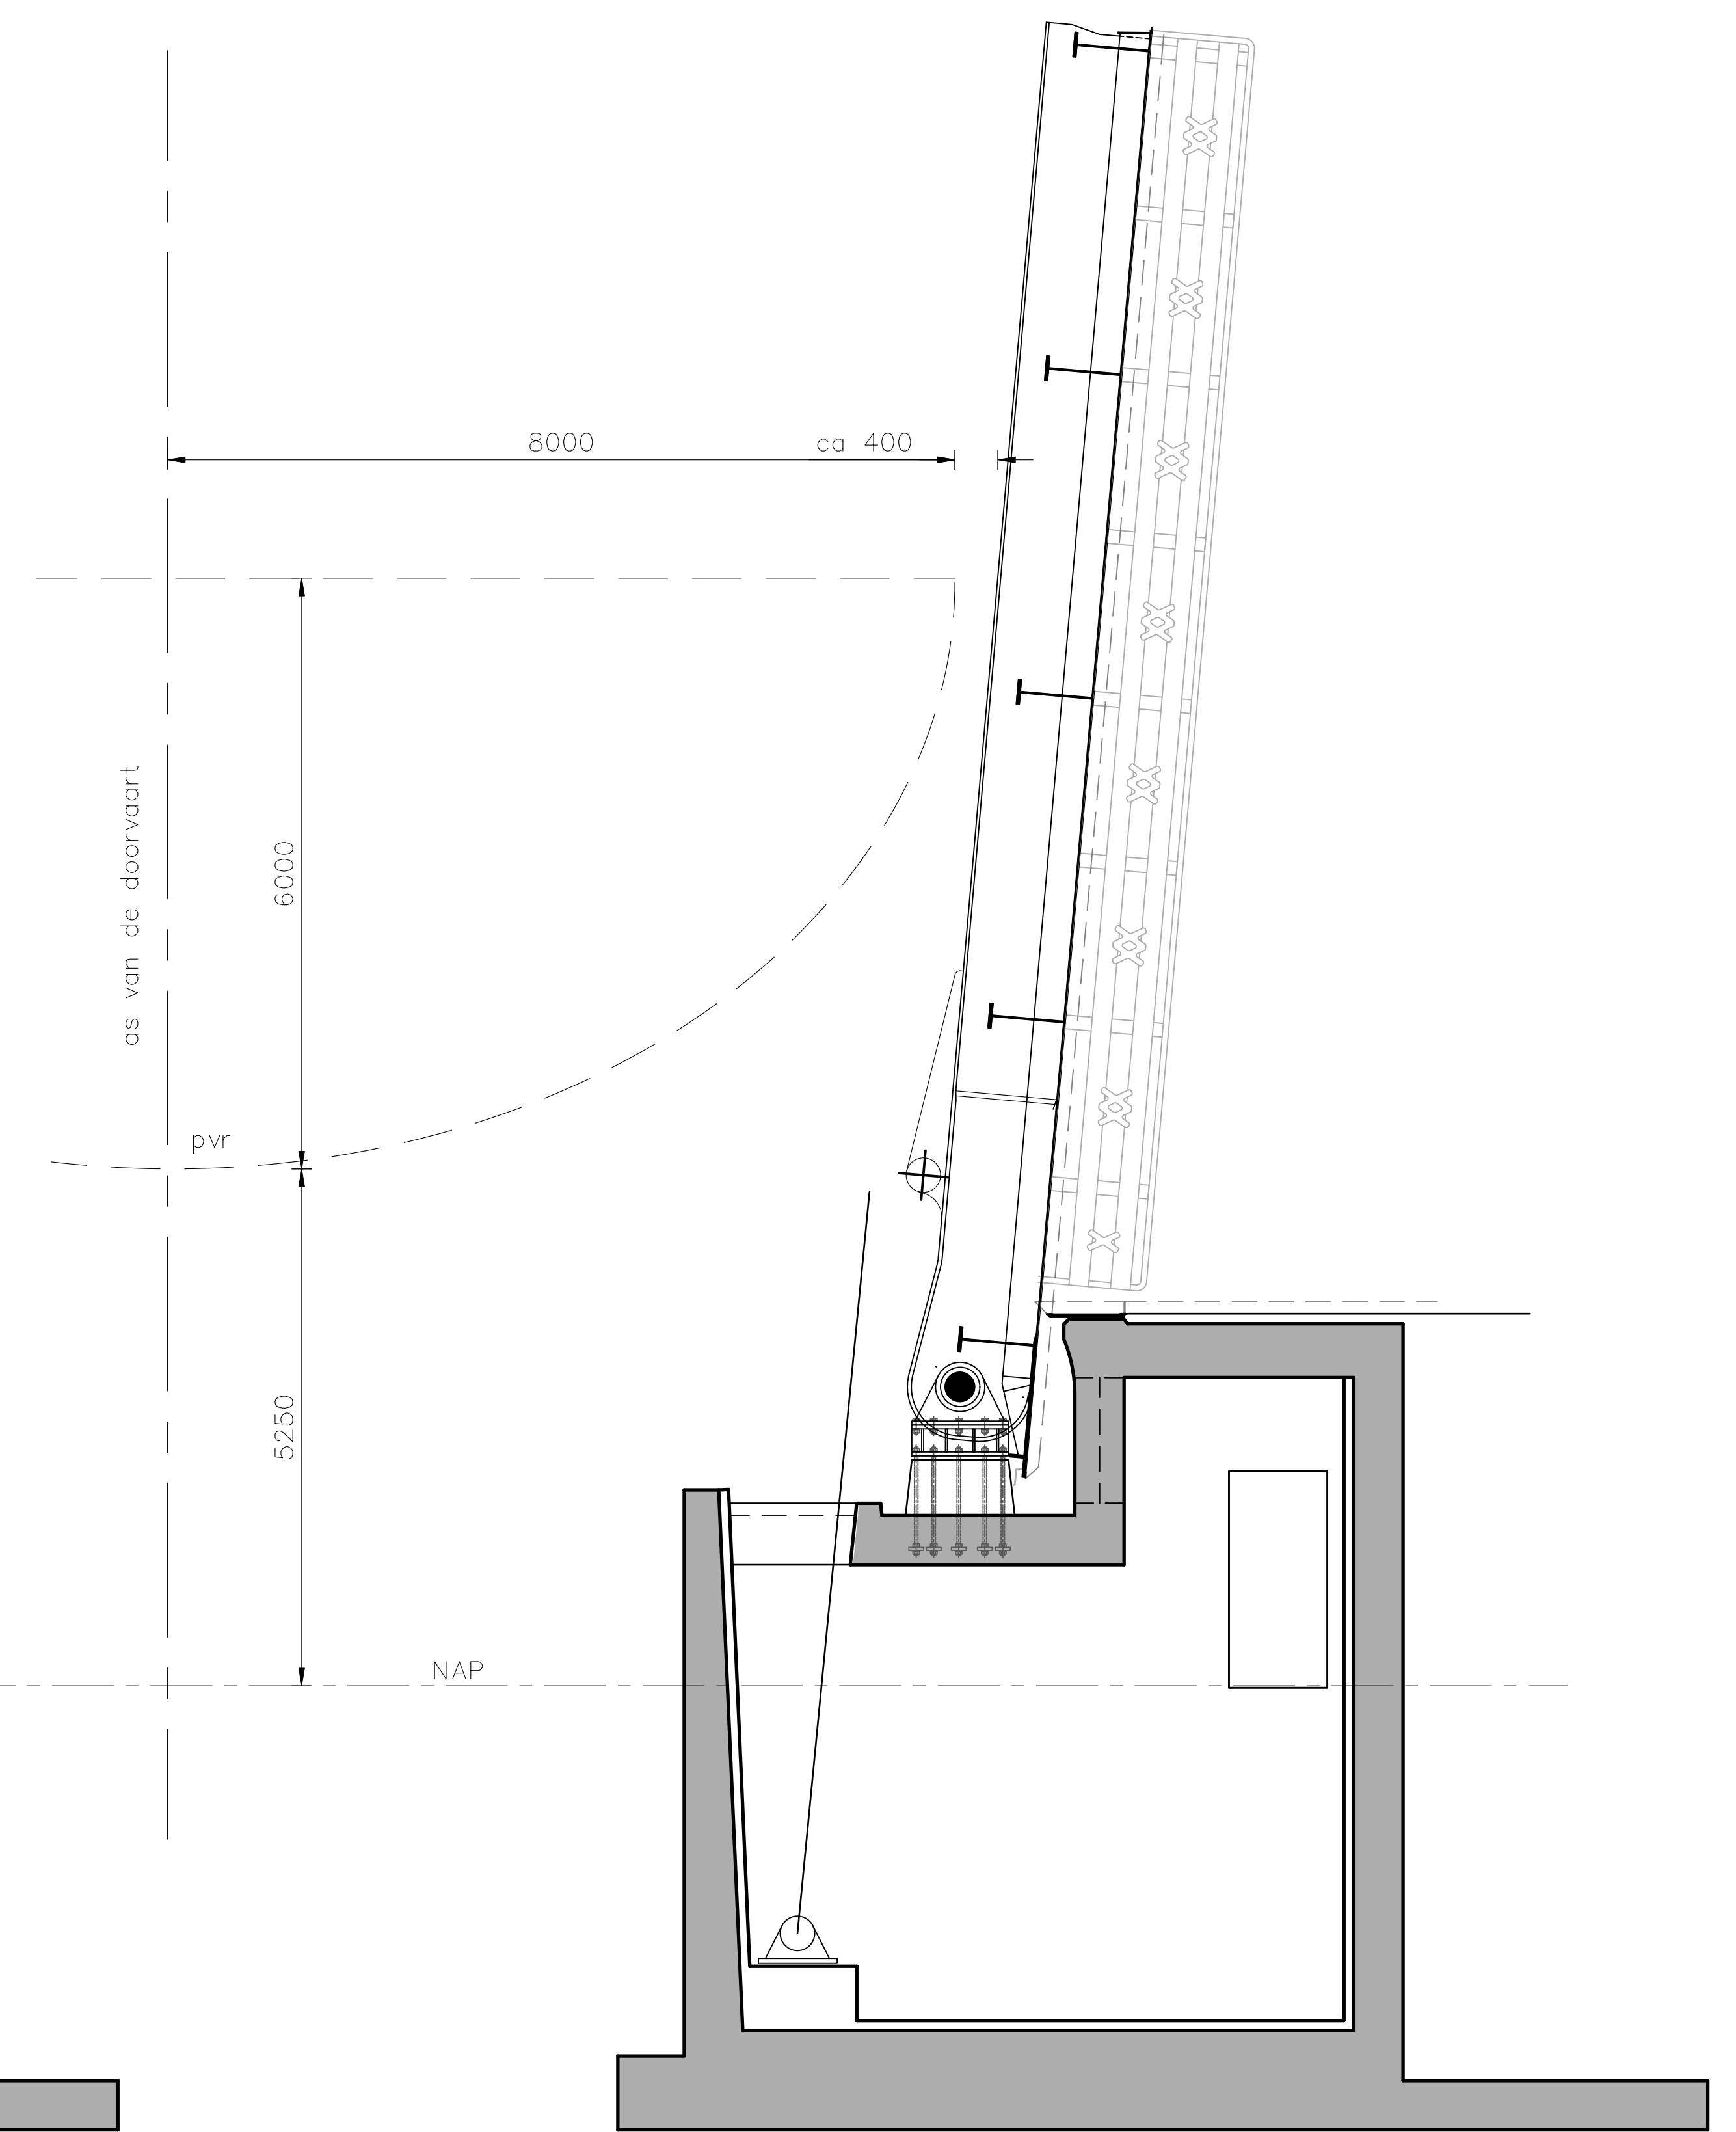

Brug 95° geopend

