


CONICITEIT: 1:150

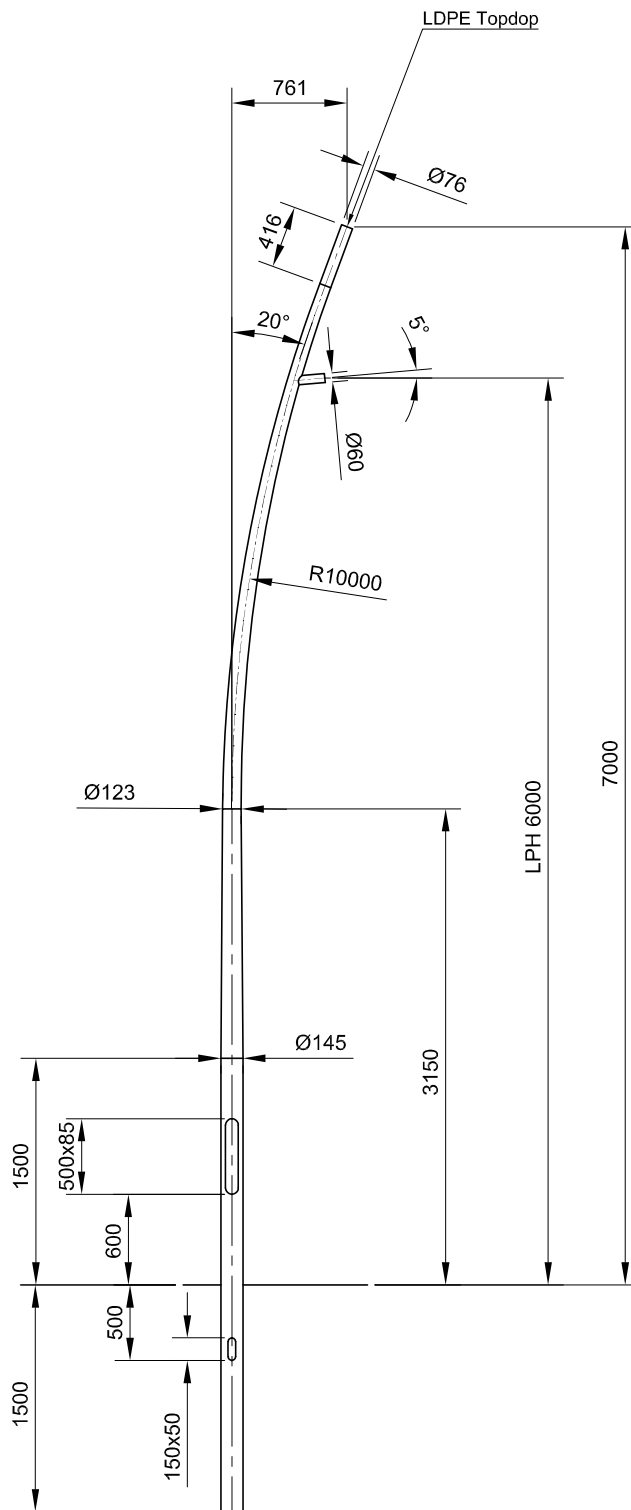

GEWICHT: 38.7 Kg
WANDDIKTE: 4.25 mm

ITEMNO.	QUANTITY	DESCRIPTION	MATERIAL	DIMENSIONS	REMARKS
		THIS DRAWING REMAINS PROPERTY OF POLE PRODUCTS IN DRUNEN AND MAY WITHOUT PERMISSION OF THE OWNER NOT BE MULTIPLIED, BE USED FOR THIRD PARTIES OR BE GIVEN TO THIRD PARTIES FOR PERUSAL.		Pole Products Alcoalaan 1 NL-5151 RW Drunen, The Netherlands Tel +31(0)416-386200 www.hydroextrusions.com	
		AM, PROJ.	DIMENSIONS / TOLERANCES: LIGHT POLES ACCORDING: EN40 DIMENSIONS IN MM UNLESS OTHERWISE SPECIFIED		CHECKED BY: (SIGNATURE) SCALE: 1:50
		DATE REVISION MODE	DRAWN BY: JKo MATERIAL: AIMgSi0,5 F22 DRAWING NUMBER: Q23923-02		DATE: 17-10-2024 Revision: -
		FORMAT: A4 REMARKS: was 2902706046/S190039 TITLE: Con. geb. lichtmast LPH 6.0m			