


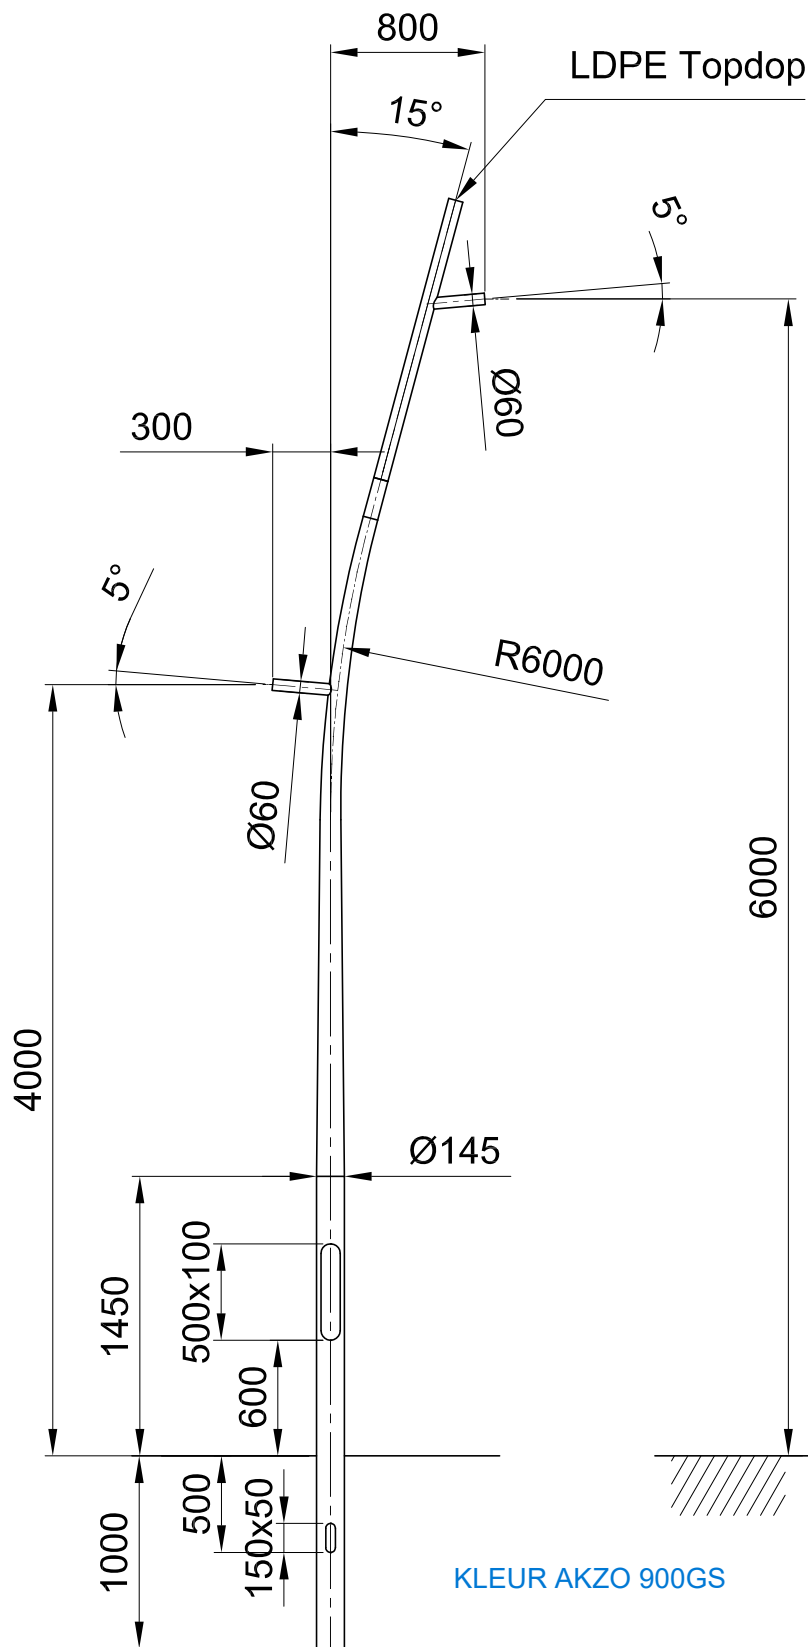

2

32.676.028.01

EU 284-20° Top 76 - D60


1

27.051.145.01

Con. geb. onderpaal 5.1m

GEWICHT: 29.4 kg

WANDDIKTE: 3.0

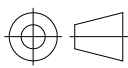ITEMNO.	QUANTITY	DESCRIPTION	MATERIAL	DIMENSIONS	REMARKS
		THIS DRAWING REMAINS PROPERTY OF POLE PRODUCTS IN DRUNEN AND MAY WITHOUT PERMISSION OF THE OWNER NOT BE MULTIPLIED, BE USED FOR THIRD PARTIES OR BE GIVEN TO THIRD PARTIES FOR PERUSAL. AM.PROJ.  DIMENSIONS / TOLERANCES: LIGHT POLES ACCORDING: EN40 DIMENSIONS IN MM UNLESS OTHERWISE SPECIFIED			Pole Products Pole Products Alcoolaan 1 NL-5151 RW Drunen, The Netherlands Tel +31(0)416-386200 www.hydroextrusions.com
				DRAWN BY: JM	CHECKED BY: (SIGNATURE)
				MATERIAL: EN AW-6060 T66	SCALE: 1:40
				DRAWING NUMBER: 2902706034	DATE: 05-12-2012
					Revision: 0