


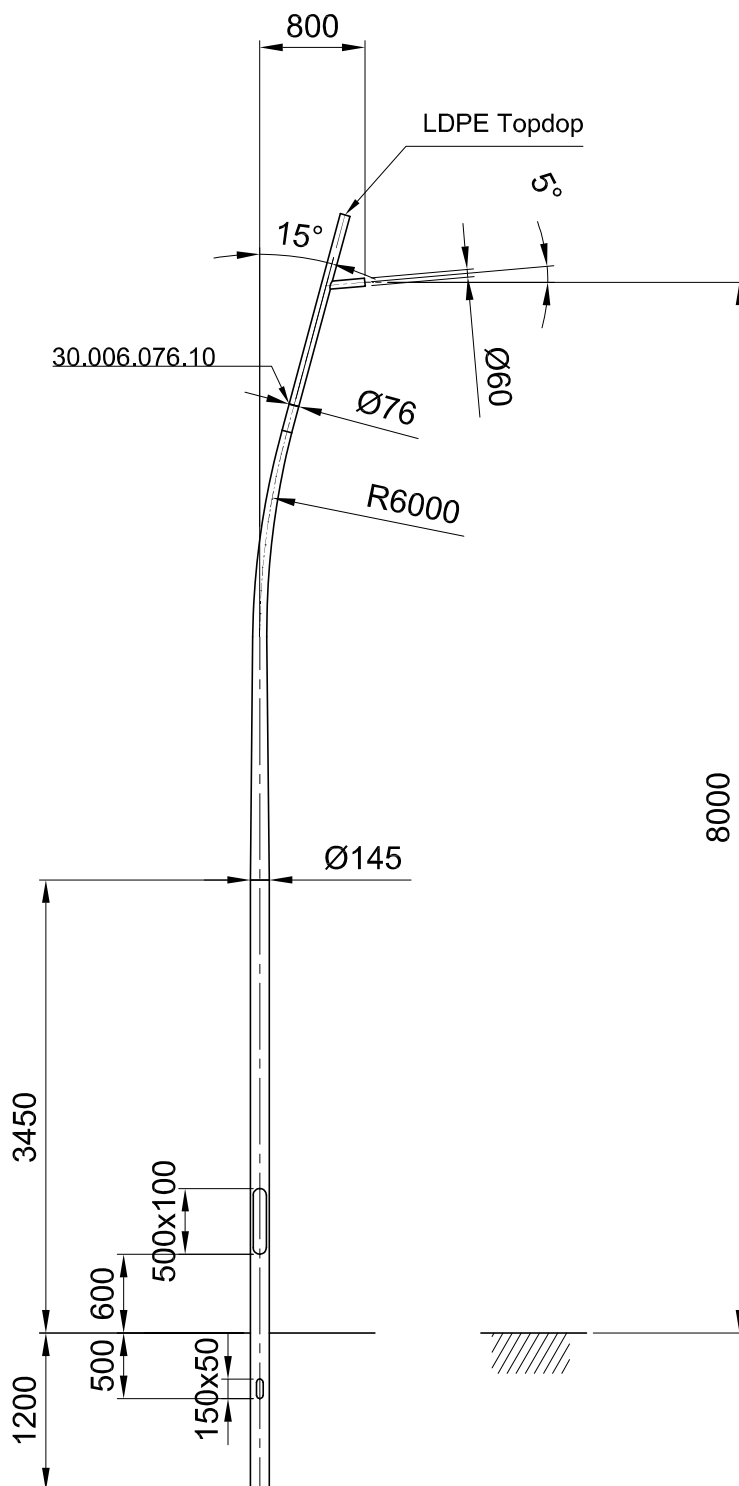

GEWICHT: 36.6 Kg
WANDDIKTE: 3.0mm

2	32.676.028.01	EU 284-20° Top 76 - D60				
1	27.047.071.01	Con. geb. onderpaal 7.1m				
	ITEMNO.	QUANTITY	DESCRIPTION	MATERIAL	DIMENSIONS	REMARKS
			THIS DRAWING REMAINS PROPERTY OF POLE PRODUCTS IN DRUNEN AND MAY WITHOUT PERMISSION OF THE OWNER NOT BE MULTIPLIED, BE USED FOR THIRD PARTIES OR BE GIVEN TO THIRD PARTIES FOR PERUSAL. Pole Products			Pole Products Hydro Extrusion Drunen BV Alcoalaan 1 NL-5151 RW Drunen, The Netherlands Tel +31(0)416-386200 www.hydroextrusions.com
			AM.PROJ. 	DIMENSIONS / TOLERANCES: LIGHT POLES ACCORDING: EN40 DIMENSIONS IN MM UNLESS OTHERWISE SPECIFIED	DRAWN BY: JM MATERIAL: EN AW-6060 T66	CHECKED BY: (SIGNATURE) SCALE: 1:60 DATE: 21-5-2013
	FORMAT	REMARKS Was S130587-con			DRAWING NUMBER:	Revision:
	A4	TITLE Con. geb. lichtmast LPH 8m			29.027.080.34	-