
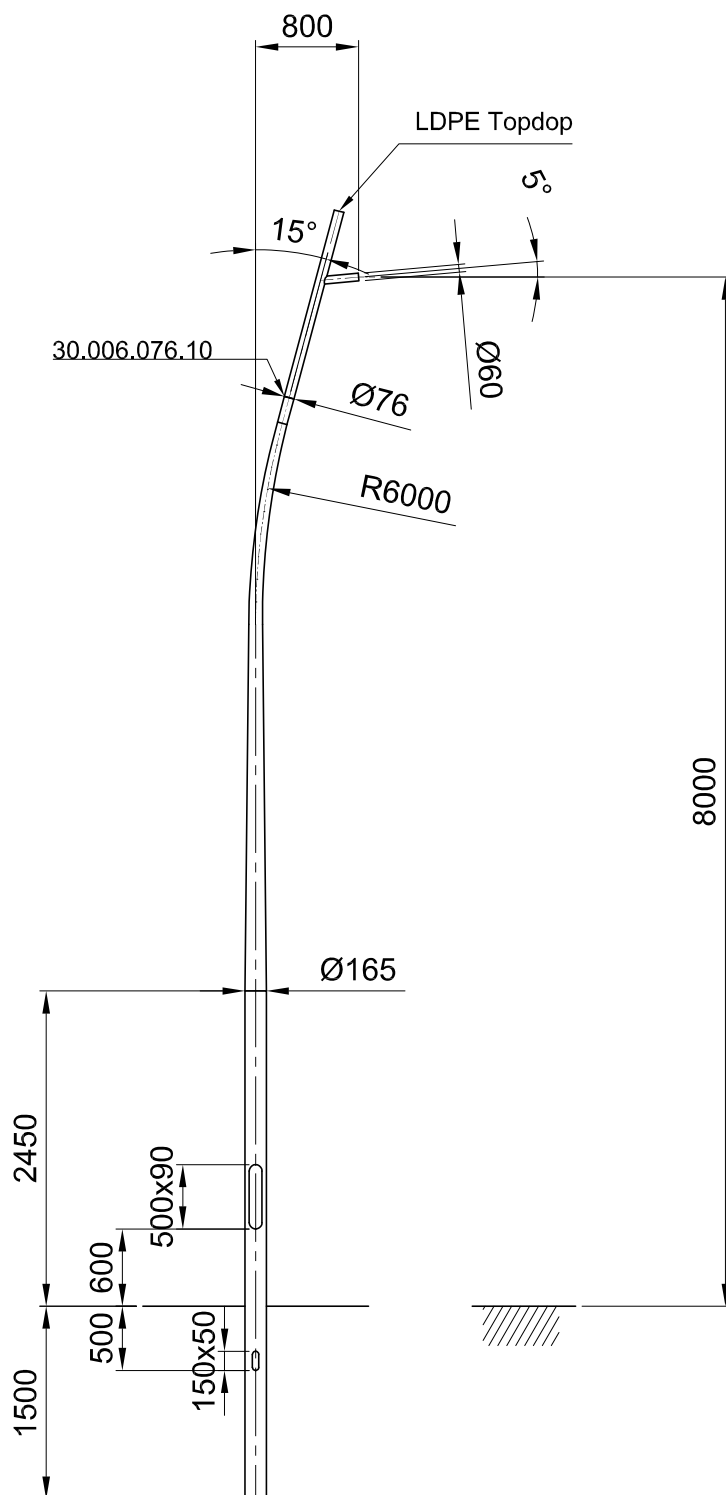


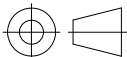

2			32.676.028.01			EU 284-20° Top 76 - D60			GEWICHT: 44 Kg WANDDIKTE: 3.3mm										
1			27.047.071.02			Con. geb. onderpaal spec. 7.1m													
							ITEMNO.	QUANTITY	DESCRIPTION		MATERIAL	DIMENSIONS		REMARKS					
										THIS DRAWING REMAINS PROPERTY OF POLE PRODUCTS IN DRUNEN AND MAY WITHOUT PERMISSION OF THE OWNER NOT BE MULTIPLIED, BE USED FOR THIRD PARTIES OR BE GIVEN TO THIRD PARTIES FOR PERUSAL. AM.PROJ.  DIMENSIONS / TOLERANCES: LIGHT POLES ACCORDING: EN40 DIMENSIONS IN MM UNLESS OTHERWISE SPECIFIED			Pole Products Pole Products Hydro Extrusion Drunen BV Alcoaalan 1 NL-5151 RW Drunen, The Netherlands Tel +31(0)416-386200 www.hydroextrusions.com			DRAWN BY: JKo		CHECKED BY: (SIGNATURE)	SCALE: 1:60
						MATERIAL: EN AW-6060 T66										DATE: 17-05-2019			
							FORMAT			REMARKS			DRAWING NUMBER:		Revision:				
							A4			Was 2902708047/ wordt 29027080xx/S181546-1			2902708056		-				
							TITLE			Con. geb. lichtmast LPH 8m									