


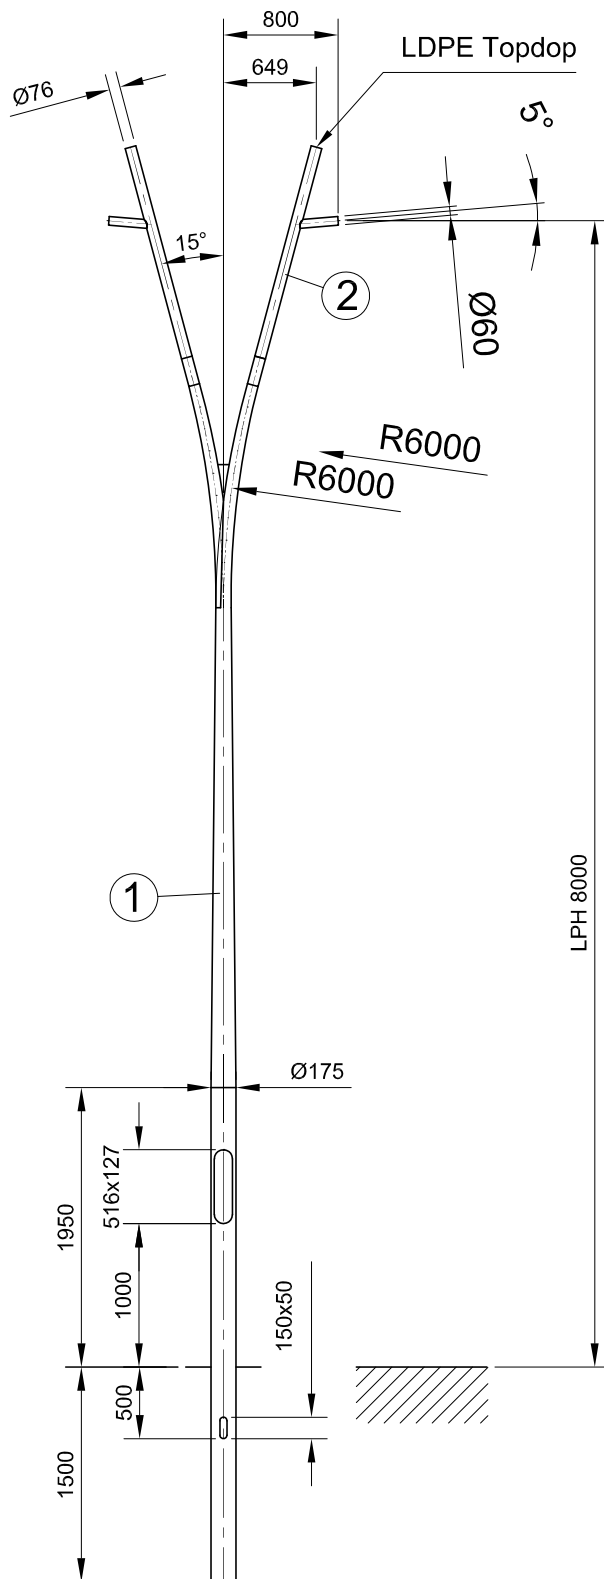

GEWICHT: 90.6 Kg
WANDDIKTE: 4.0 mm

2	3267602801	EU 284-20° Top76-d60
1	2704807103	Con.DU geb. onderpaal L 7.05m

ITEMNO.	QUANTITY	DESCRIPTION	MATERIAL	DIMENSIONS	REMARKS
		THIS DRAWING REMAINS PROPERTY OF POLE PRODUCTS IN DRUNEN AND MAY WITHOUT PERMISSION OF THE OWNER NOT BE MULTIPLIED, BE USED FOR THIRD PARTIES OR BE GIVEN TO THIRD PARTIES FOR PERUSAL.			Pole Products Hydro Extrusion Drunen BV Alkoalaan 1 NL-5151 RW Drunen, The Netherlands Tel +31(0)416-386200 www.hydroextrusions.com
		AM.PROJ.	DIMENSIONS / TOLERANCES: LIGHT POLES ACCORDING: EN40	DRAWN BY: JKo	CHECKED BY: (SIGNATURE)
			DIMENSIONS IN MM UNLESS OTHERWISE SPECIFIED	MATERIAL: EN AW-6060 T66	SCALE: 1:55
		FORMAT A4	REMARKS S190778	DRAWING NUMBER: 2902708058	DATE: 4-11-2019
		TITLE Con. geb. lichtmast LPH 8.00m			Revision: -