


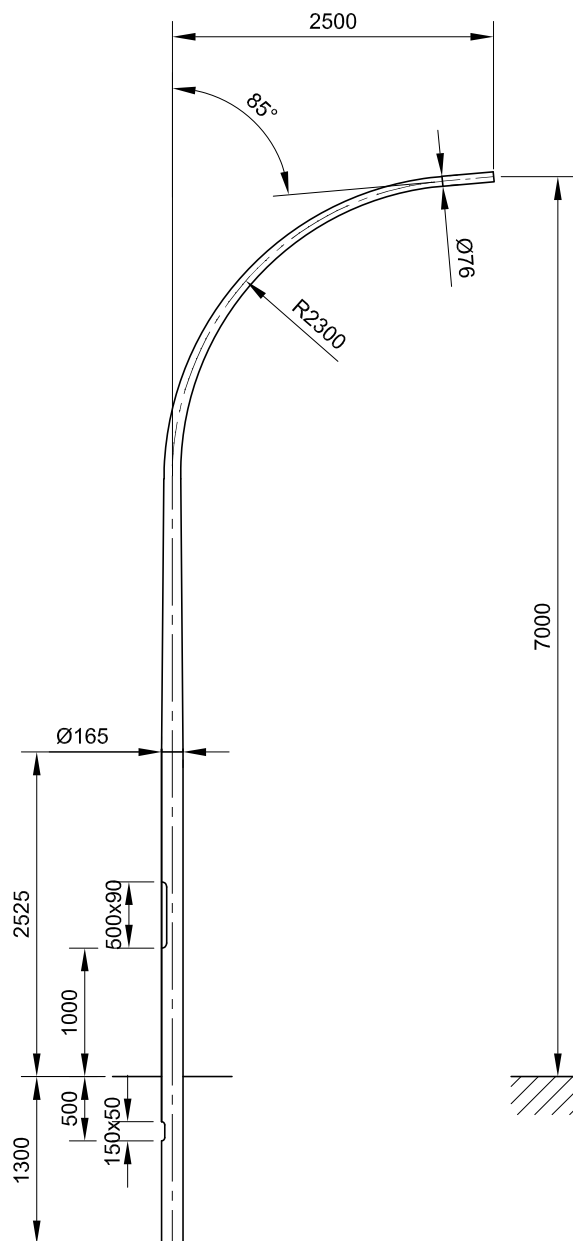

GEWICHT: 44.5 kg
WANDDIKTE: 3.3

ITEMNO.	QUANTITY	DESCRIPTION	MATERIAL	DIMENSIONS	REMARKS
07-01-09	DATE	THIS DRAWING REMAINS PROPERTY OF POLE PRODUCTS IN DRUNEN AND MAY WITHOUT PERMISSION OF THE OWNER NOT BE MULTIPLIED, BE USED FOR THIRD PARTIES OR BE GIVEN TO THIRD PARTIES FOR PERUSAL. Hydro Pole Products AM.PROJ. DIMENSIONS / TOLERANCES: LIGHT POLES ACCORDING: EN40 DIMENSIONS IN MM UNLESS OTHERWISE SPECIFIED DRAWN BY: JKo CHECKED BY: (SIGNATURE) SCALE: 1:60 MATERIAL: EN AW-6060 T66 DATE: 4-07-23			
Basis D165 was D175	REVISION	FORMAT	REMARKS	DRAWING NUMBER:	Revision:
A	MODE	A4	was 27.070.165.01/Q15926-01	2707016503_AA	AA
		TITLE			
		Con. lichtmast LPH 7.0m			

Pole Products
Hydro Extrusion Drunen BV
Alcoolaan 1
NL-5151 RW Drunen, The Netherlands
Tel +31(0)416-386200
www.hydroextrusions.com