


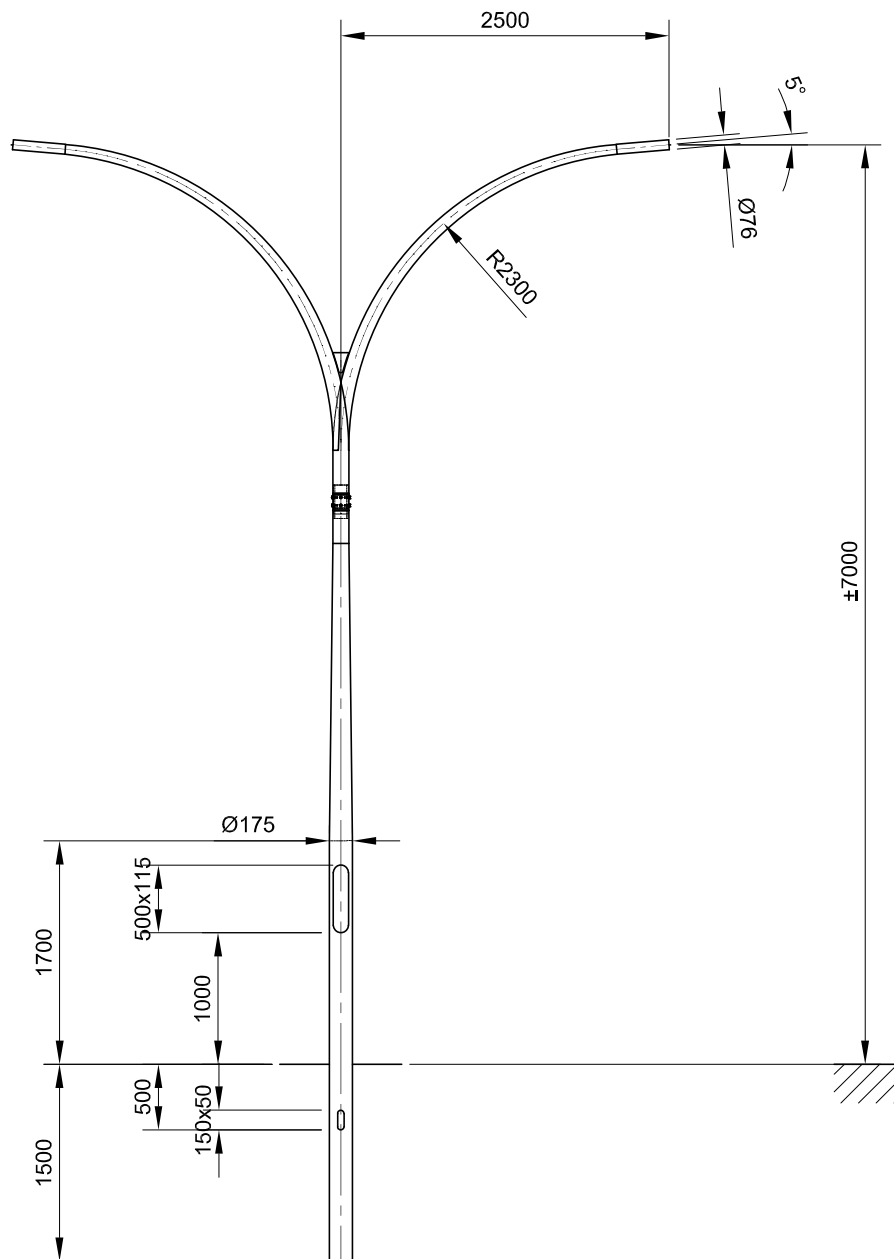

GEWICHT: 80.8 kg
WANDDIKTE: 4.0 mm

Part 2	2704802701	Con. geb. DU bovenpaal LPH 2.65m
Part 1	4804417501	Con onderpaal 4.35 m

ITEMNO.	QUANTITY	DESCRIPTION	MATERIAL	DIMENSIONS	REMARKS
		THIS DRAWING REMAINS PROPERTY OF POLE PRODUCTS IN DRUNEN AND MAY WITHOUT PERMISSION OF THE OWNER NOT BE MULTIPLIED, BE USED FOR THIRD PARTIES OR BE GIVEN TO THIRD PARTIES FOR PERUSAL. Hydro Pole Products AM.PROJ. DIMENSIONS / TOLERANCES: LIGHT POLES ACCORDING: EN40 DIMENSIONS IN MM UNLESS OTHERWISE SPECIFIED			Pole Products Hydro Extrusion Drunen BV Alkoalaan 1 NL-5151 RW Drunen, The Netherlands Tel +31(0)416-386200 www.hydroextrusions.com CHECKED BY: (SIGNATURE) SCALE: 1:60 DATE: 5-07-2023
FORMAT	REMARKS	TITLE	DRAWING NUMBER:	Revision:	
A4	def. 2902708064/ Q15926	Con. geb. lichtmast LPH 7.00 m	2902707017_AA	AA	