




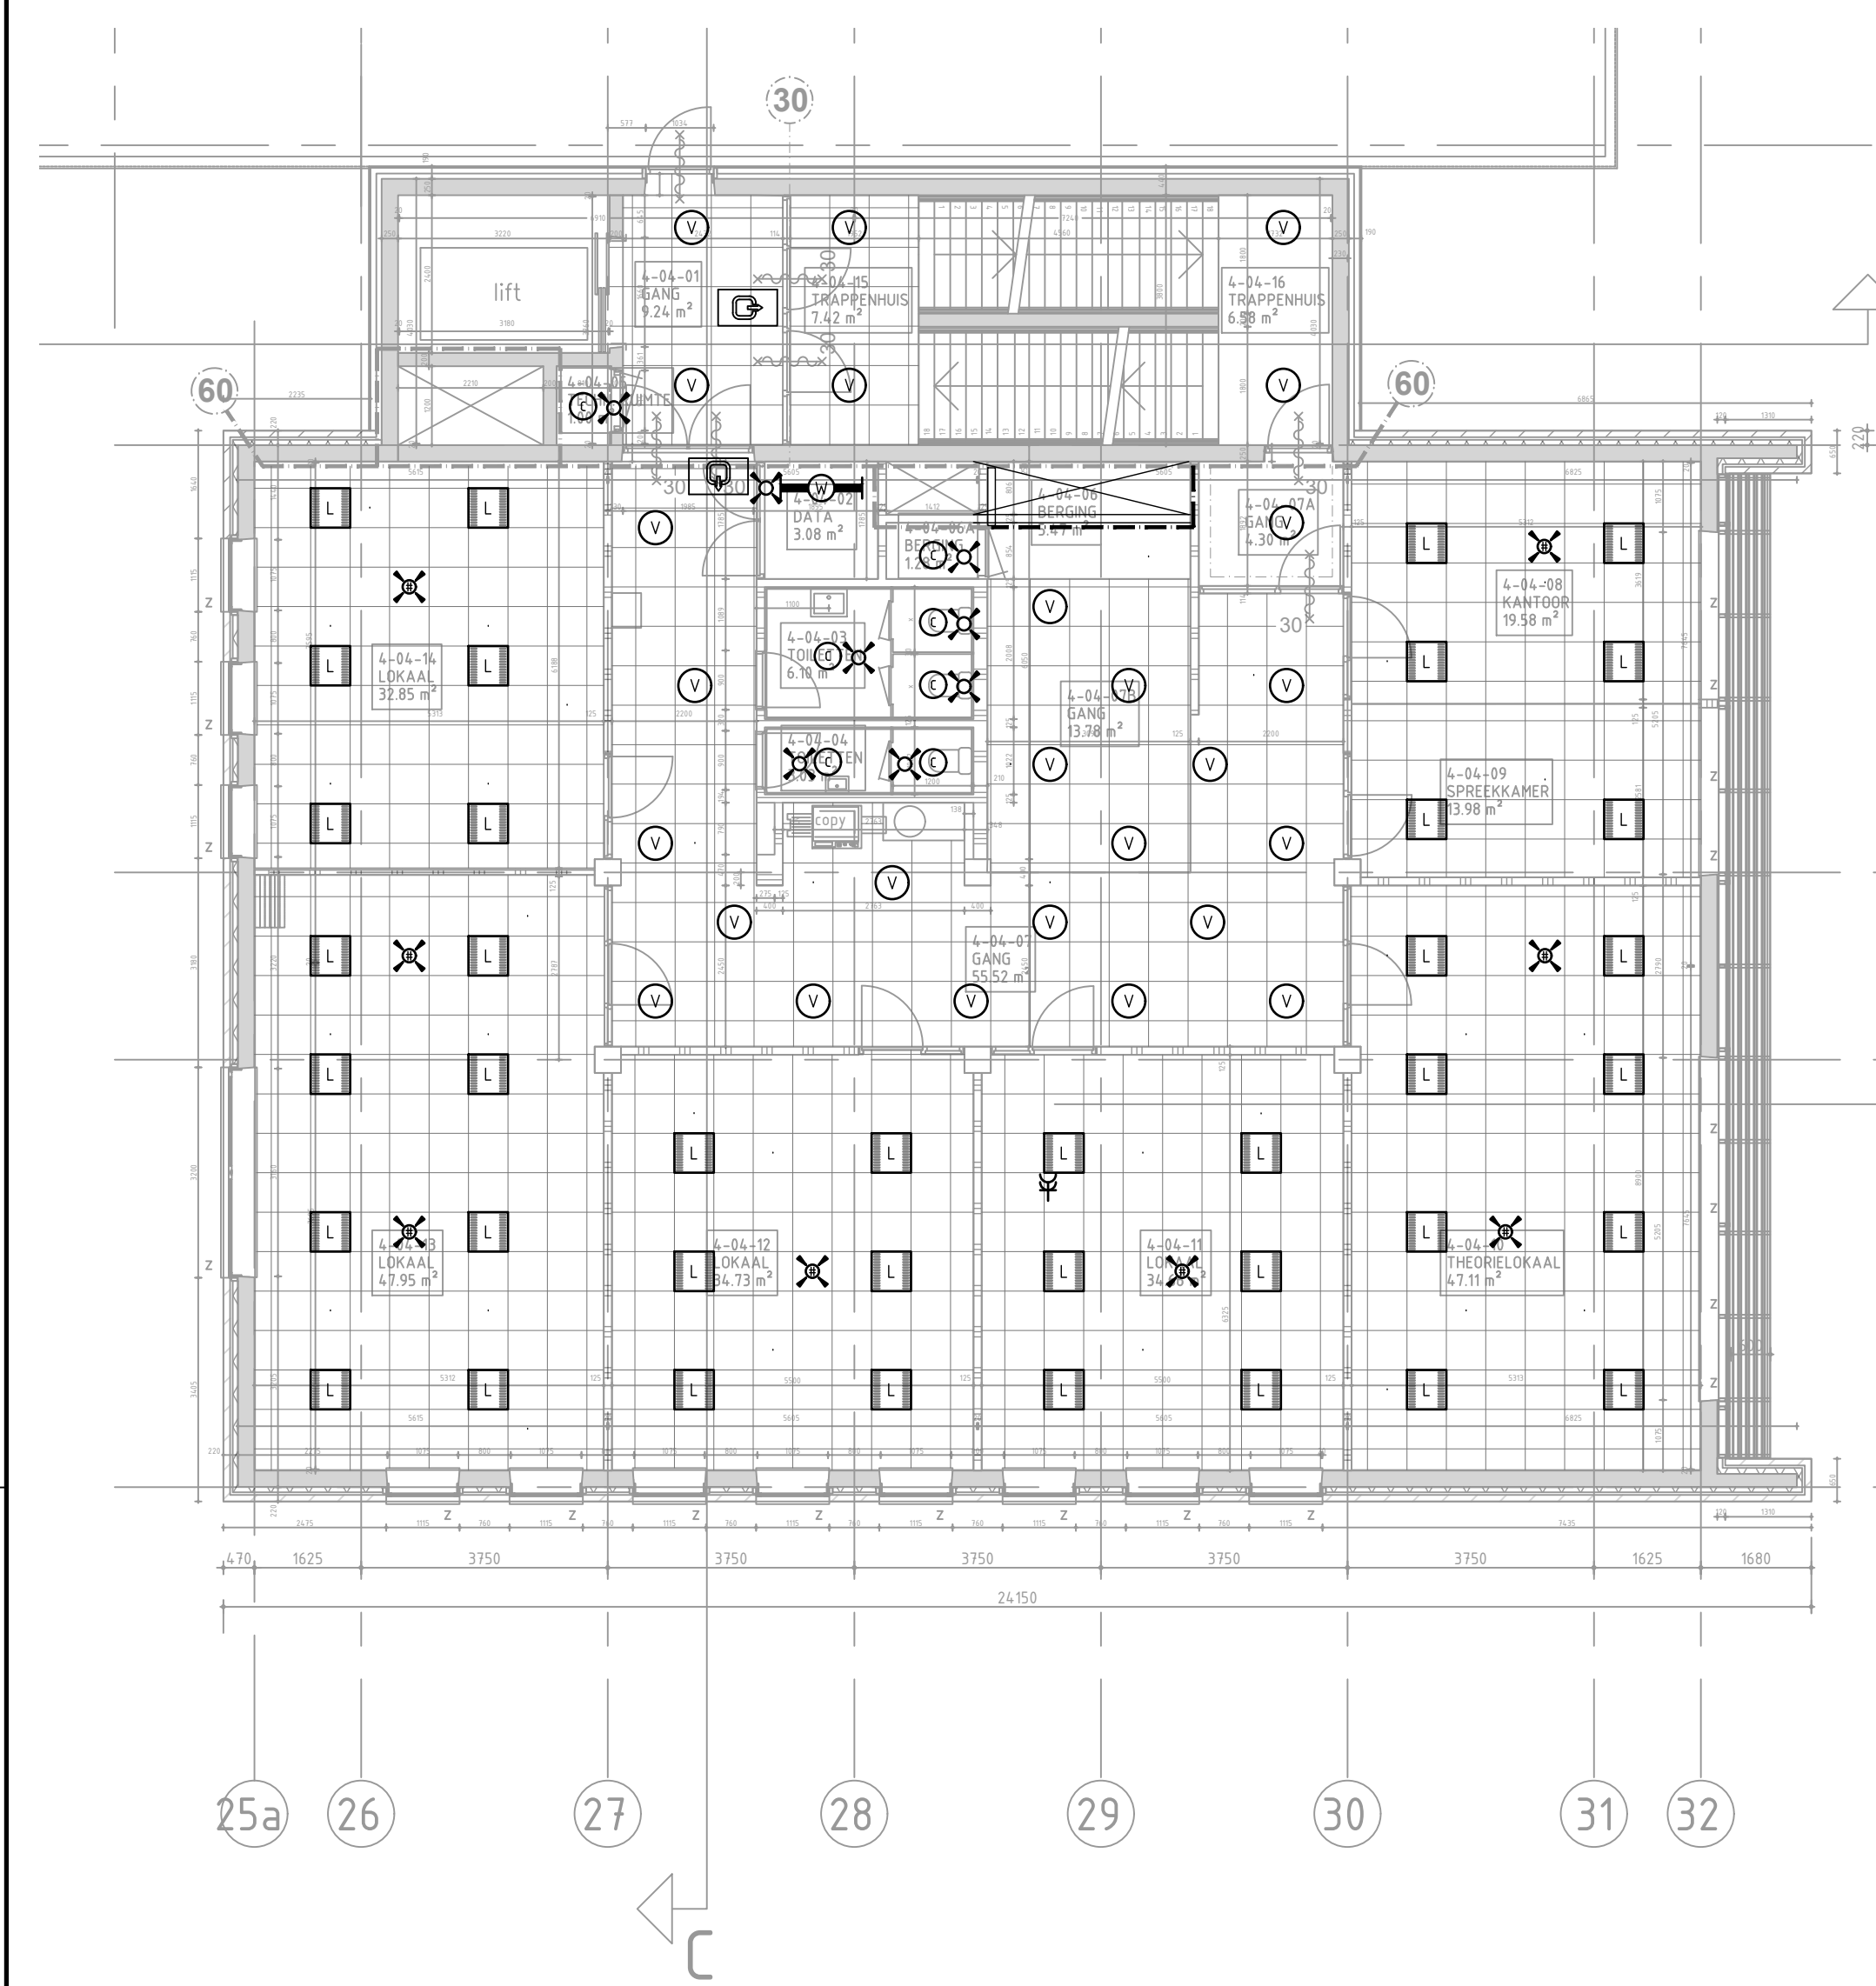


Verdieping 4

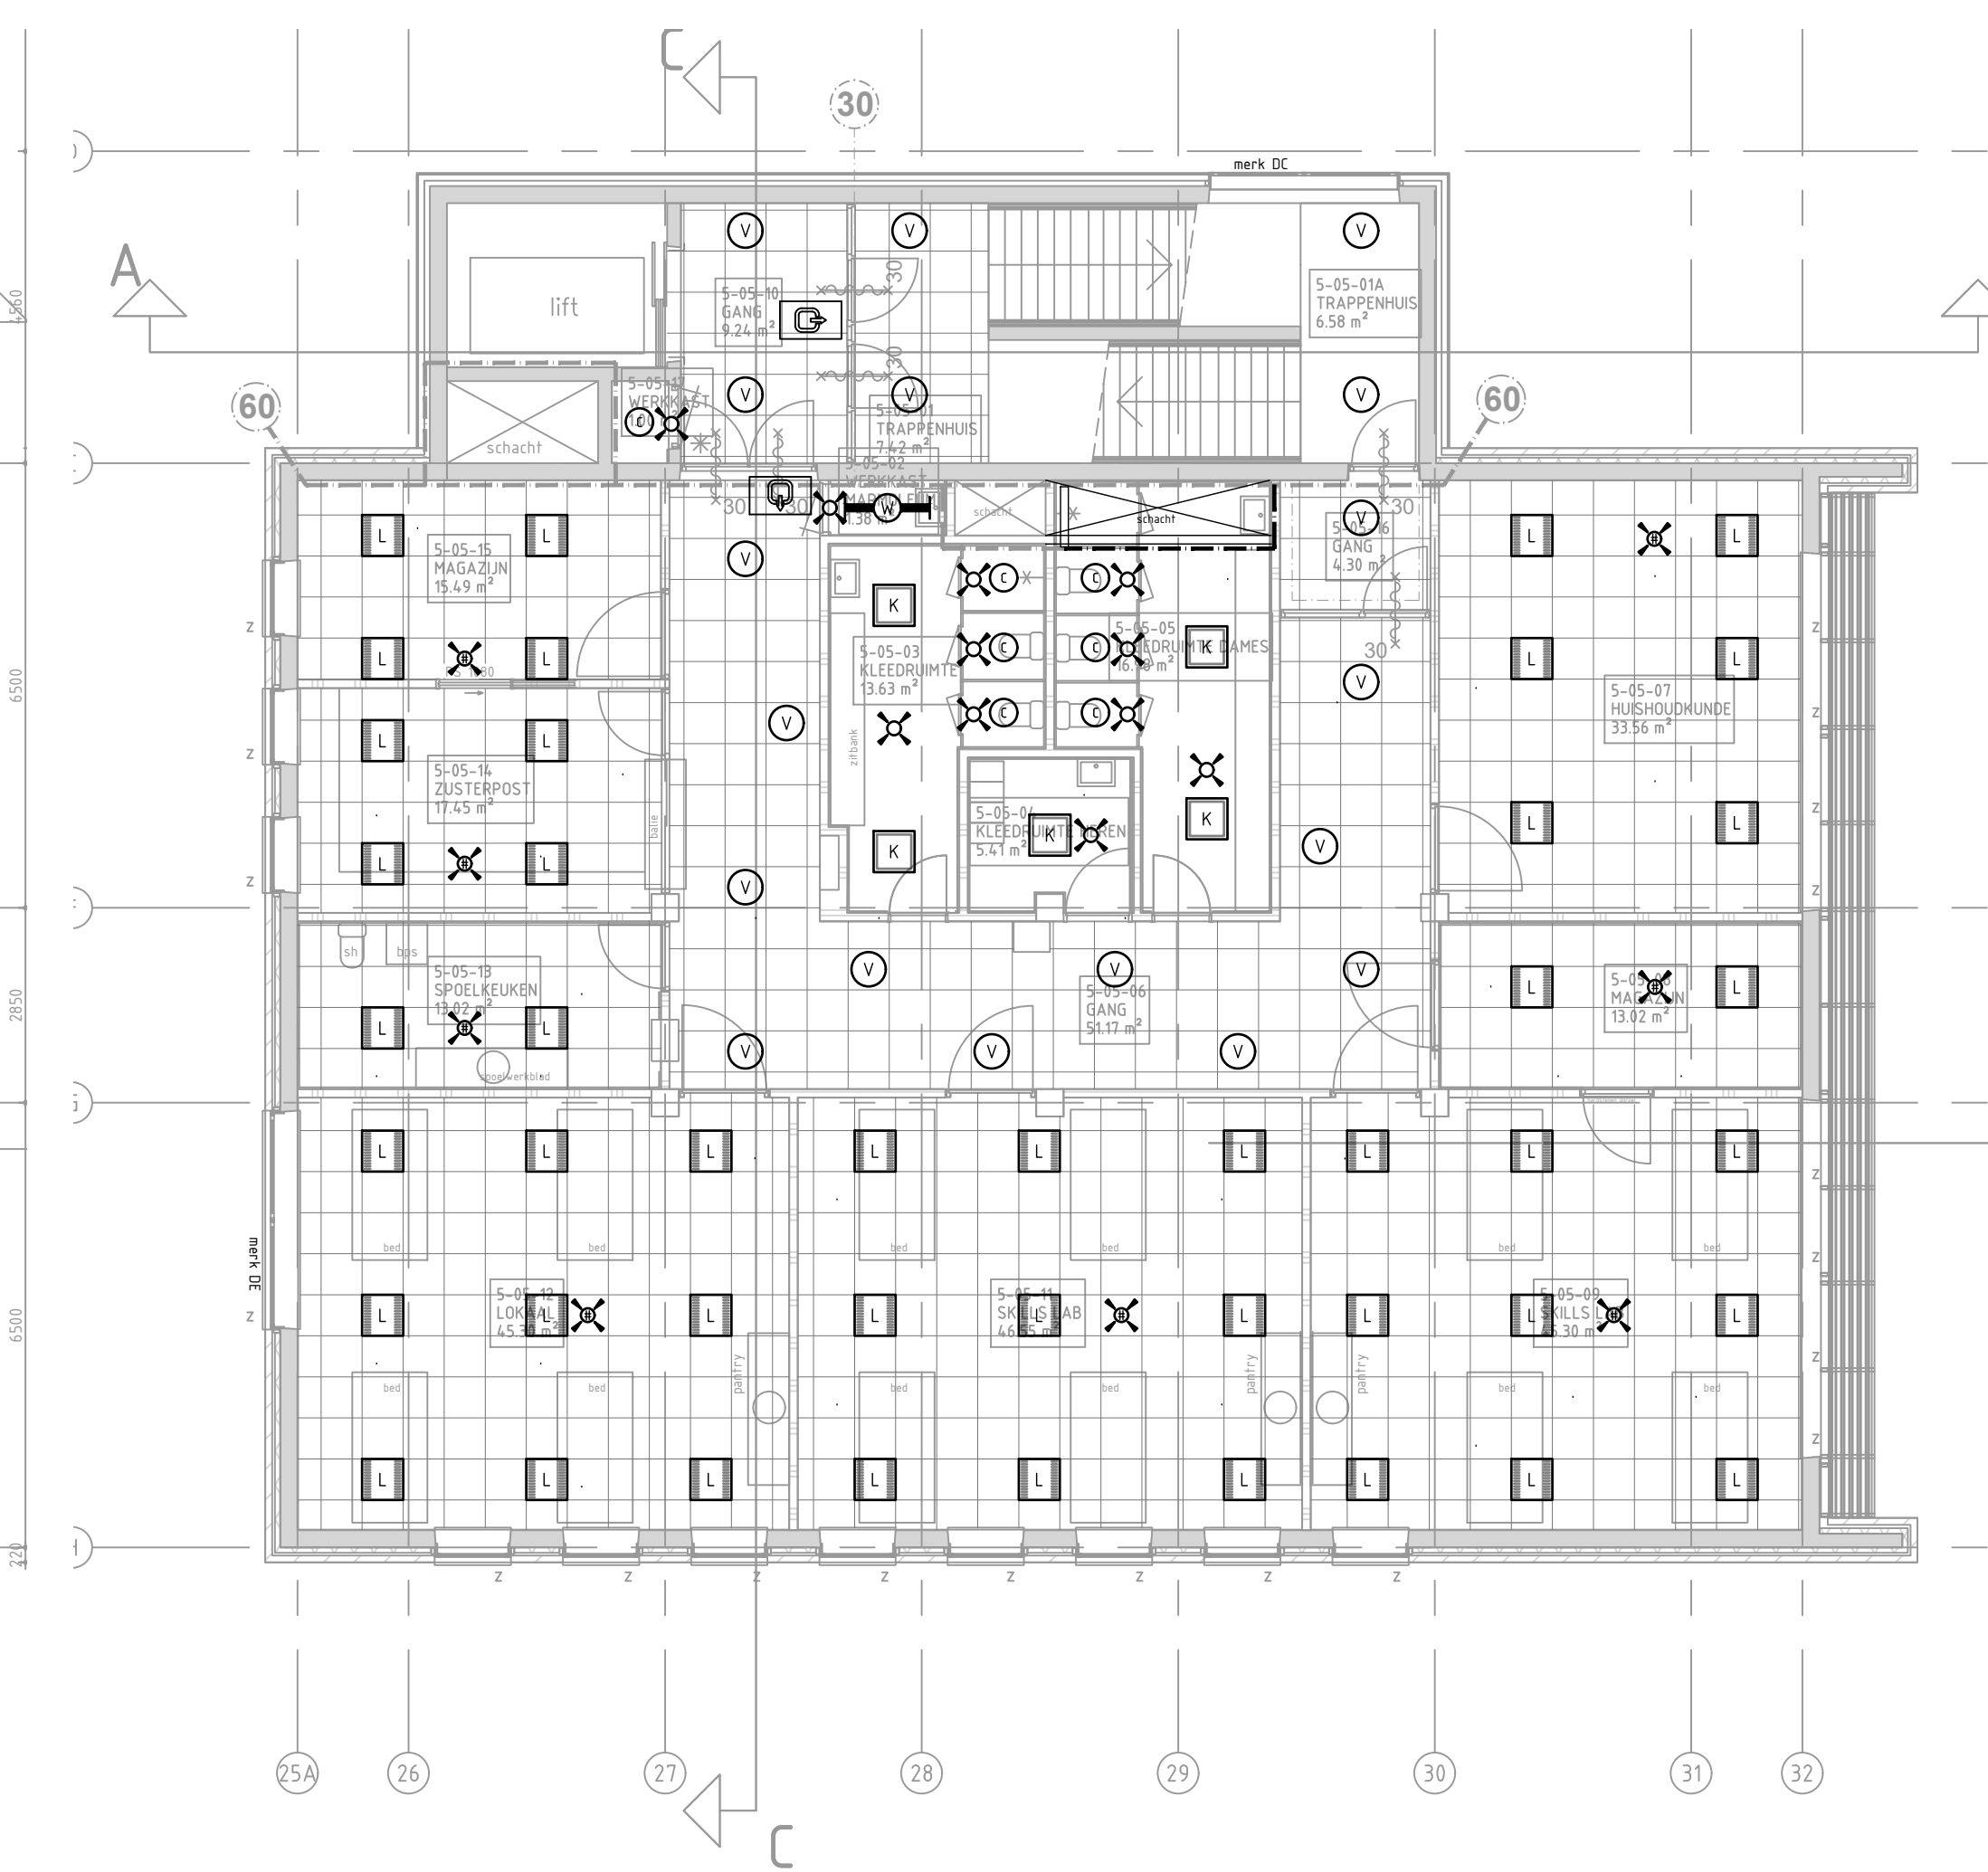


Verdieping 5

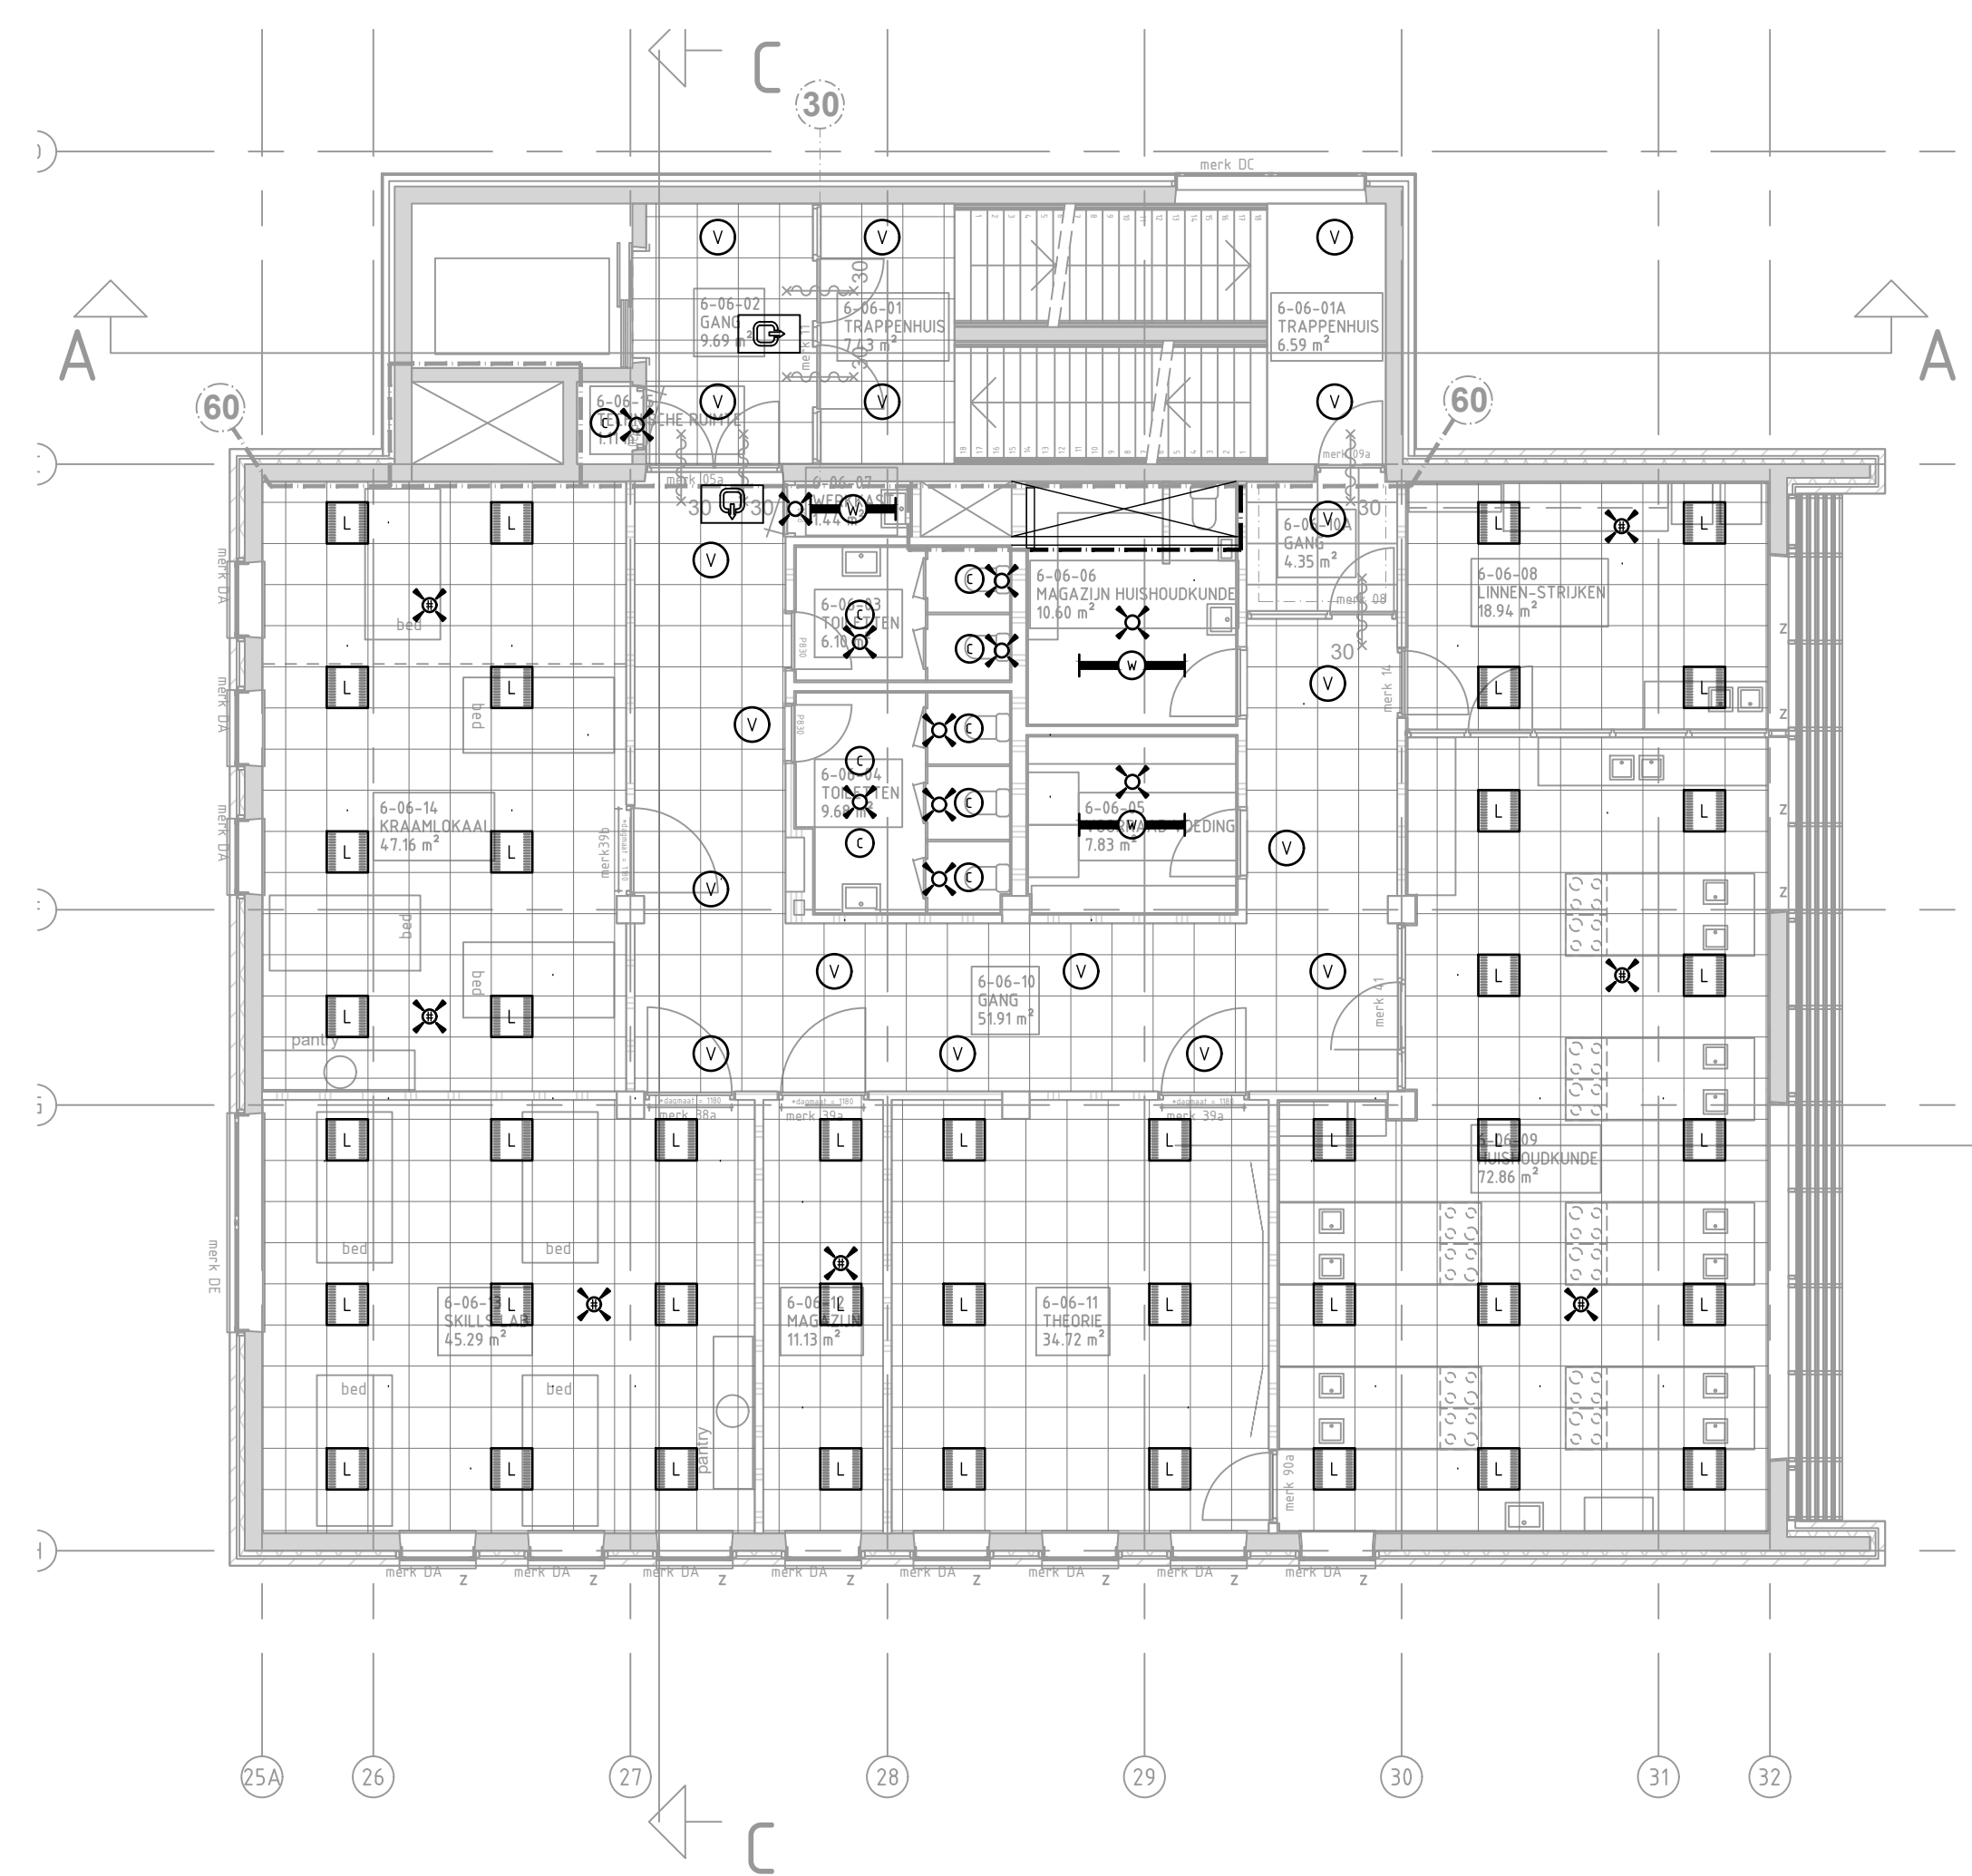

Verdieping 6

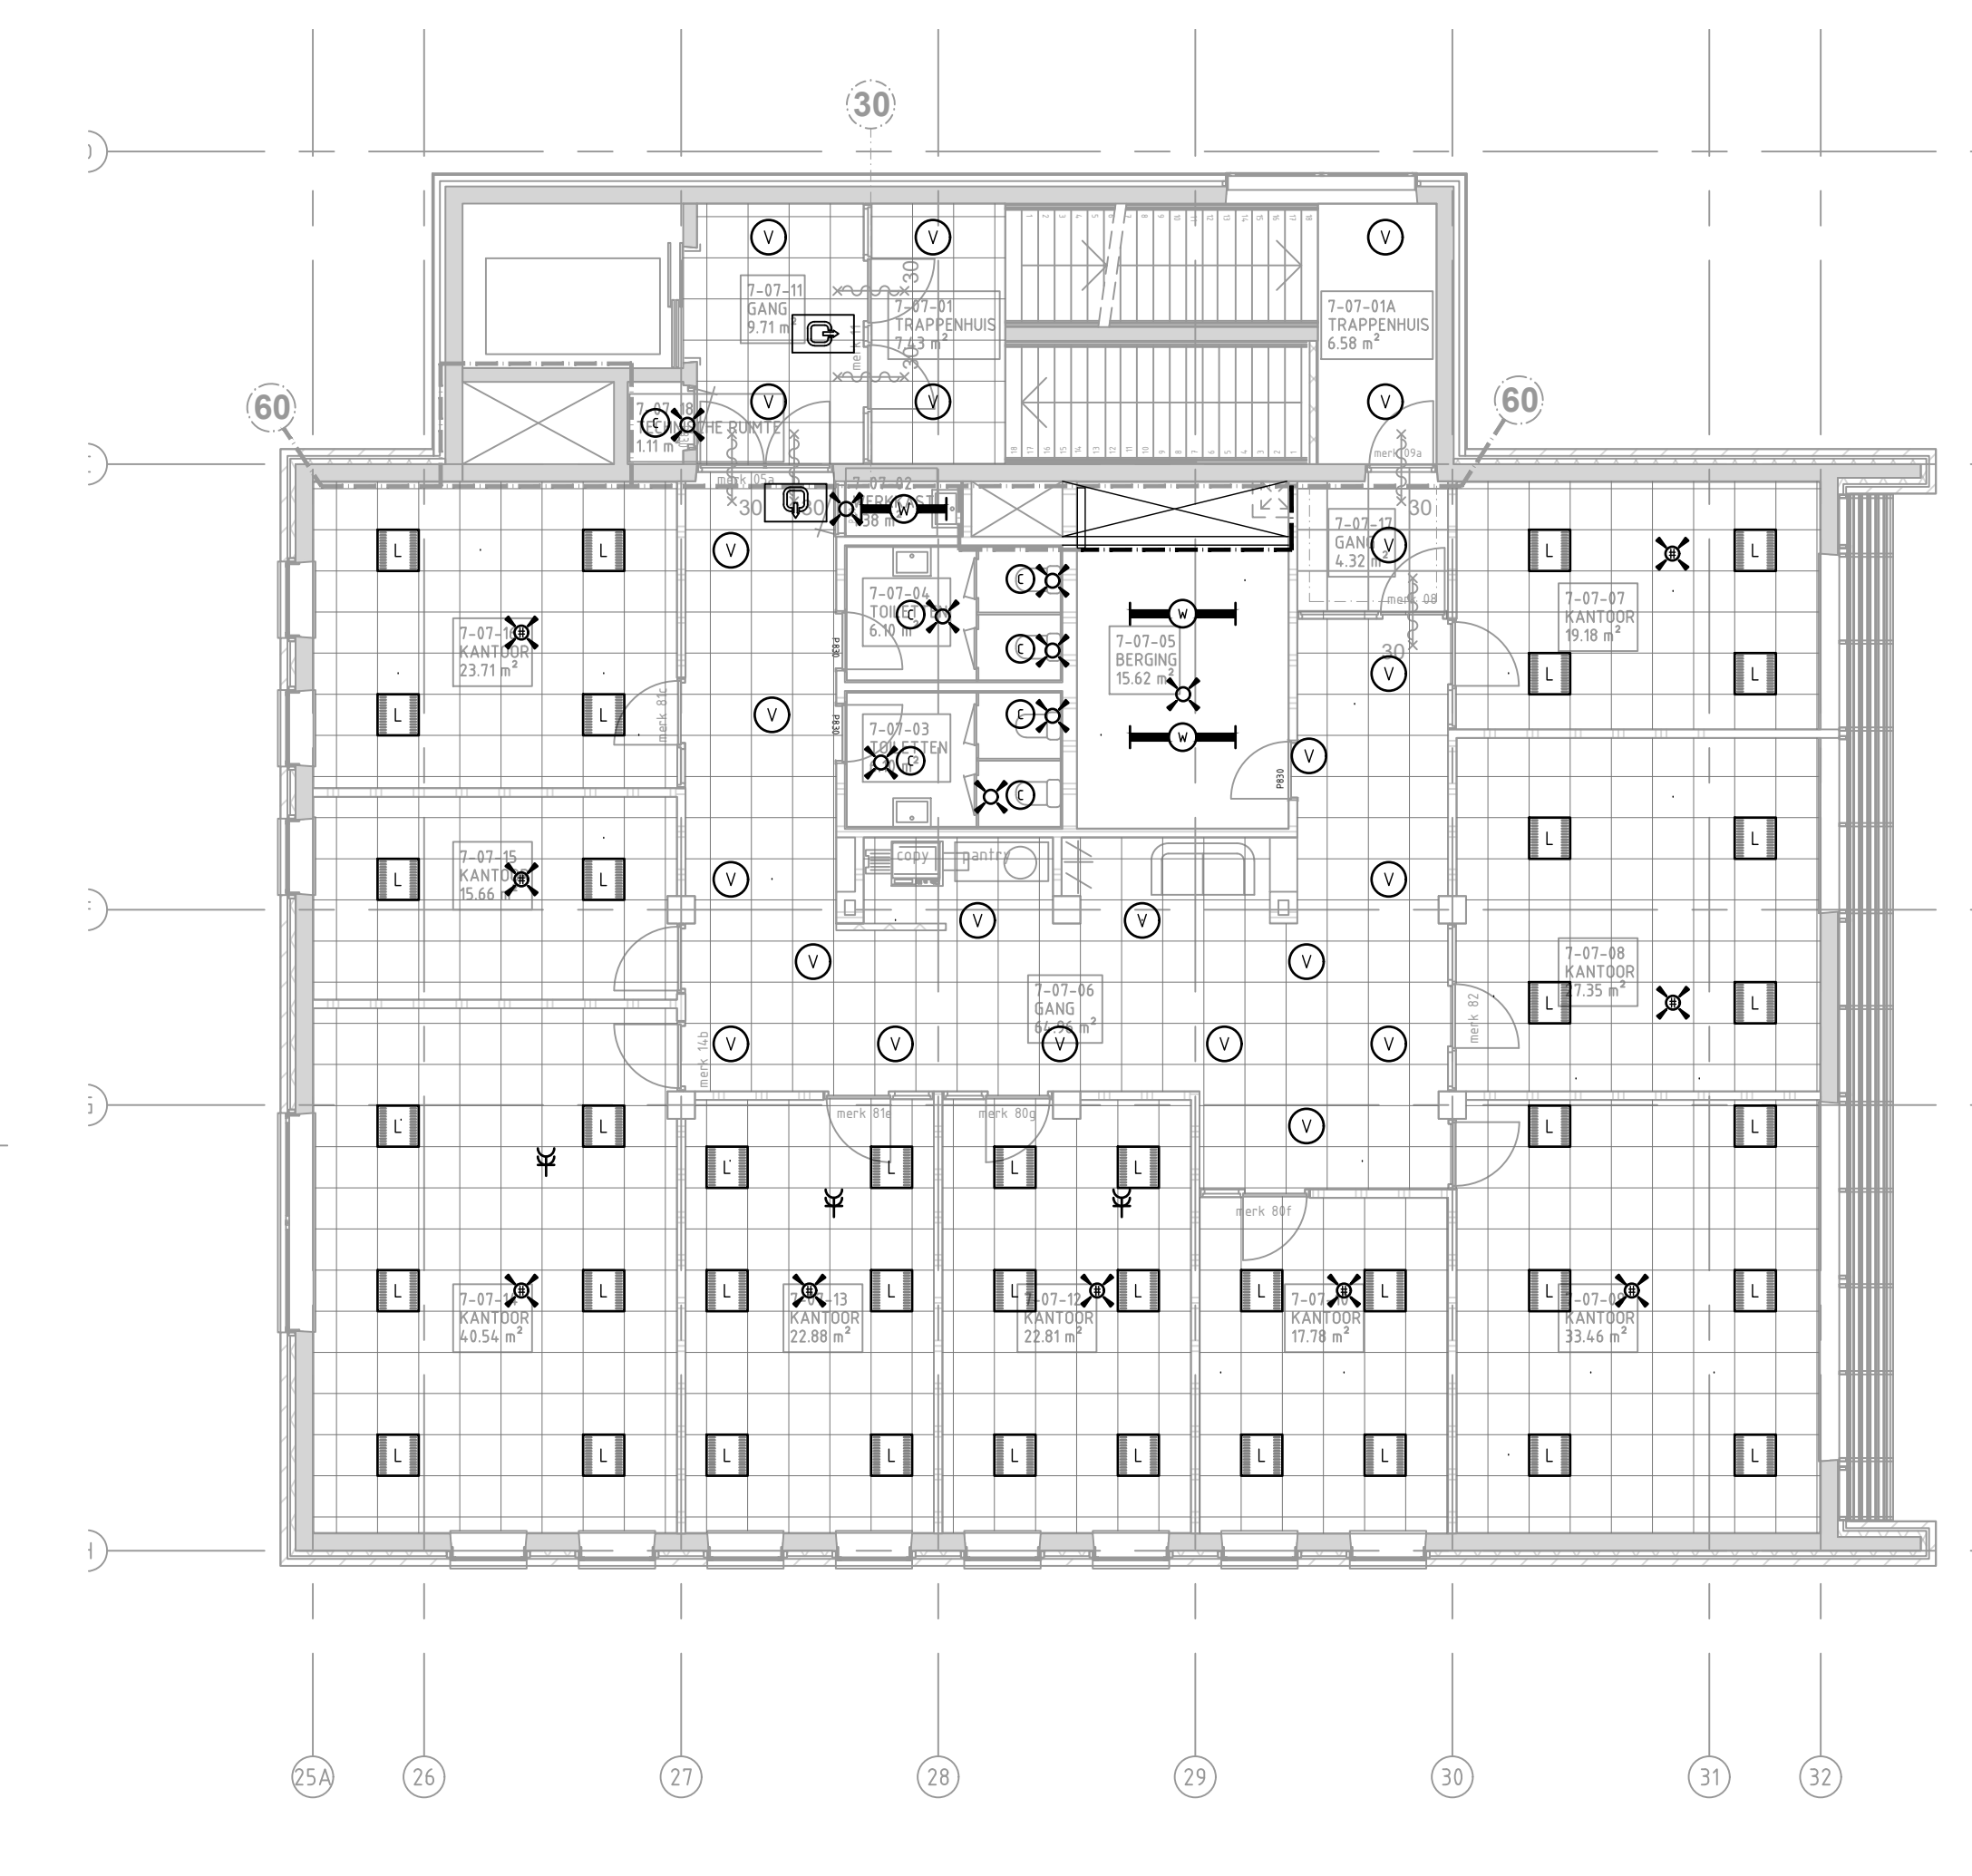

Verdieping 7

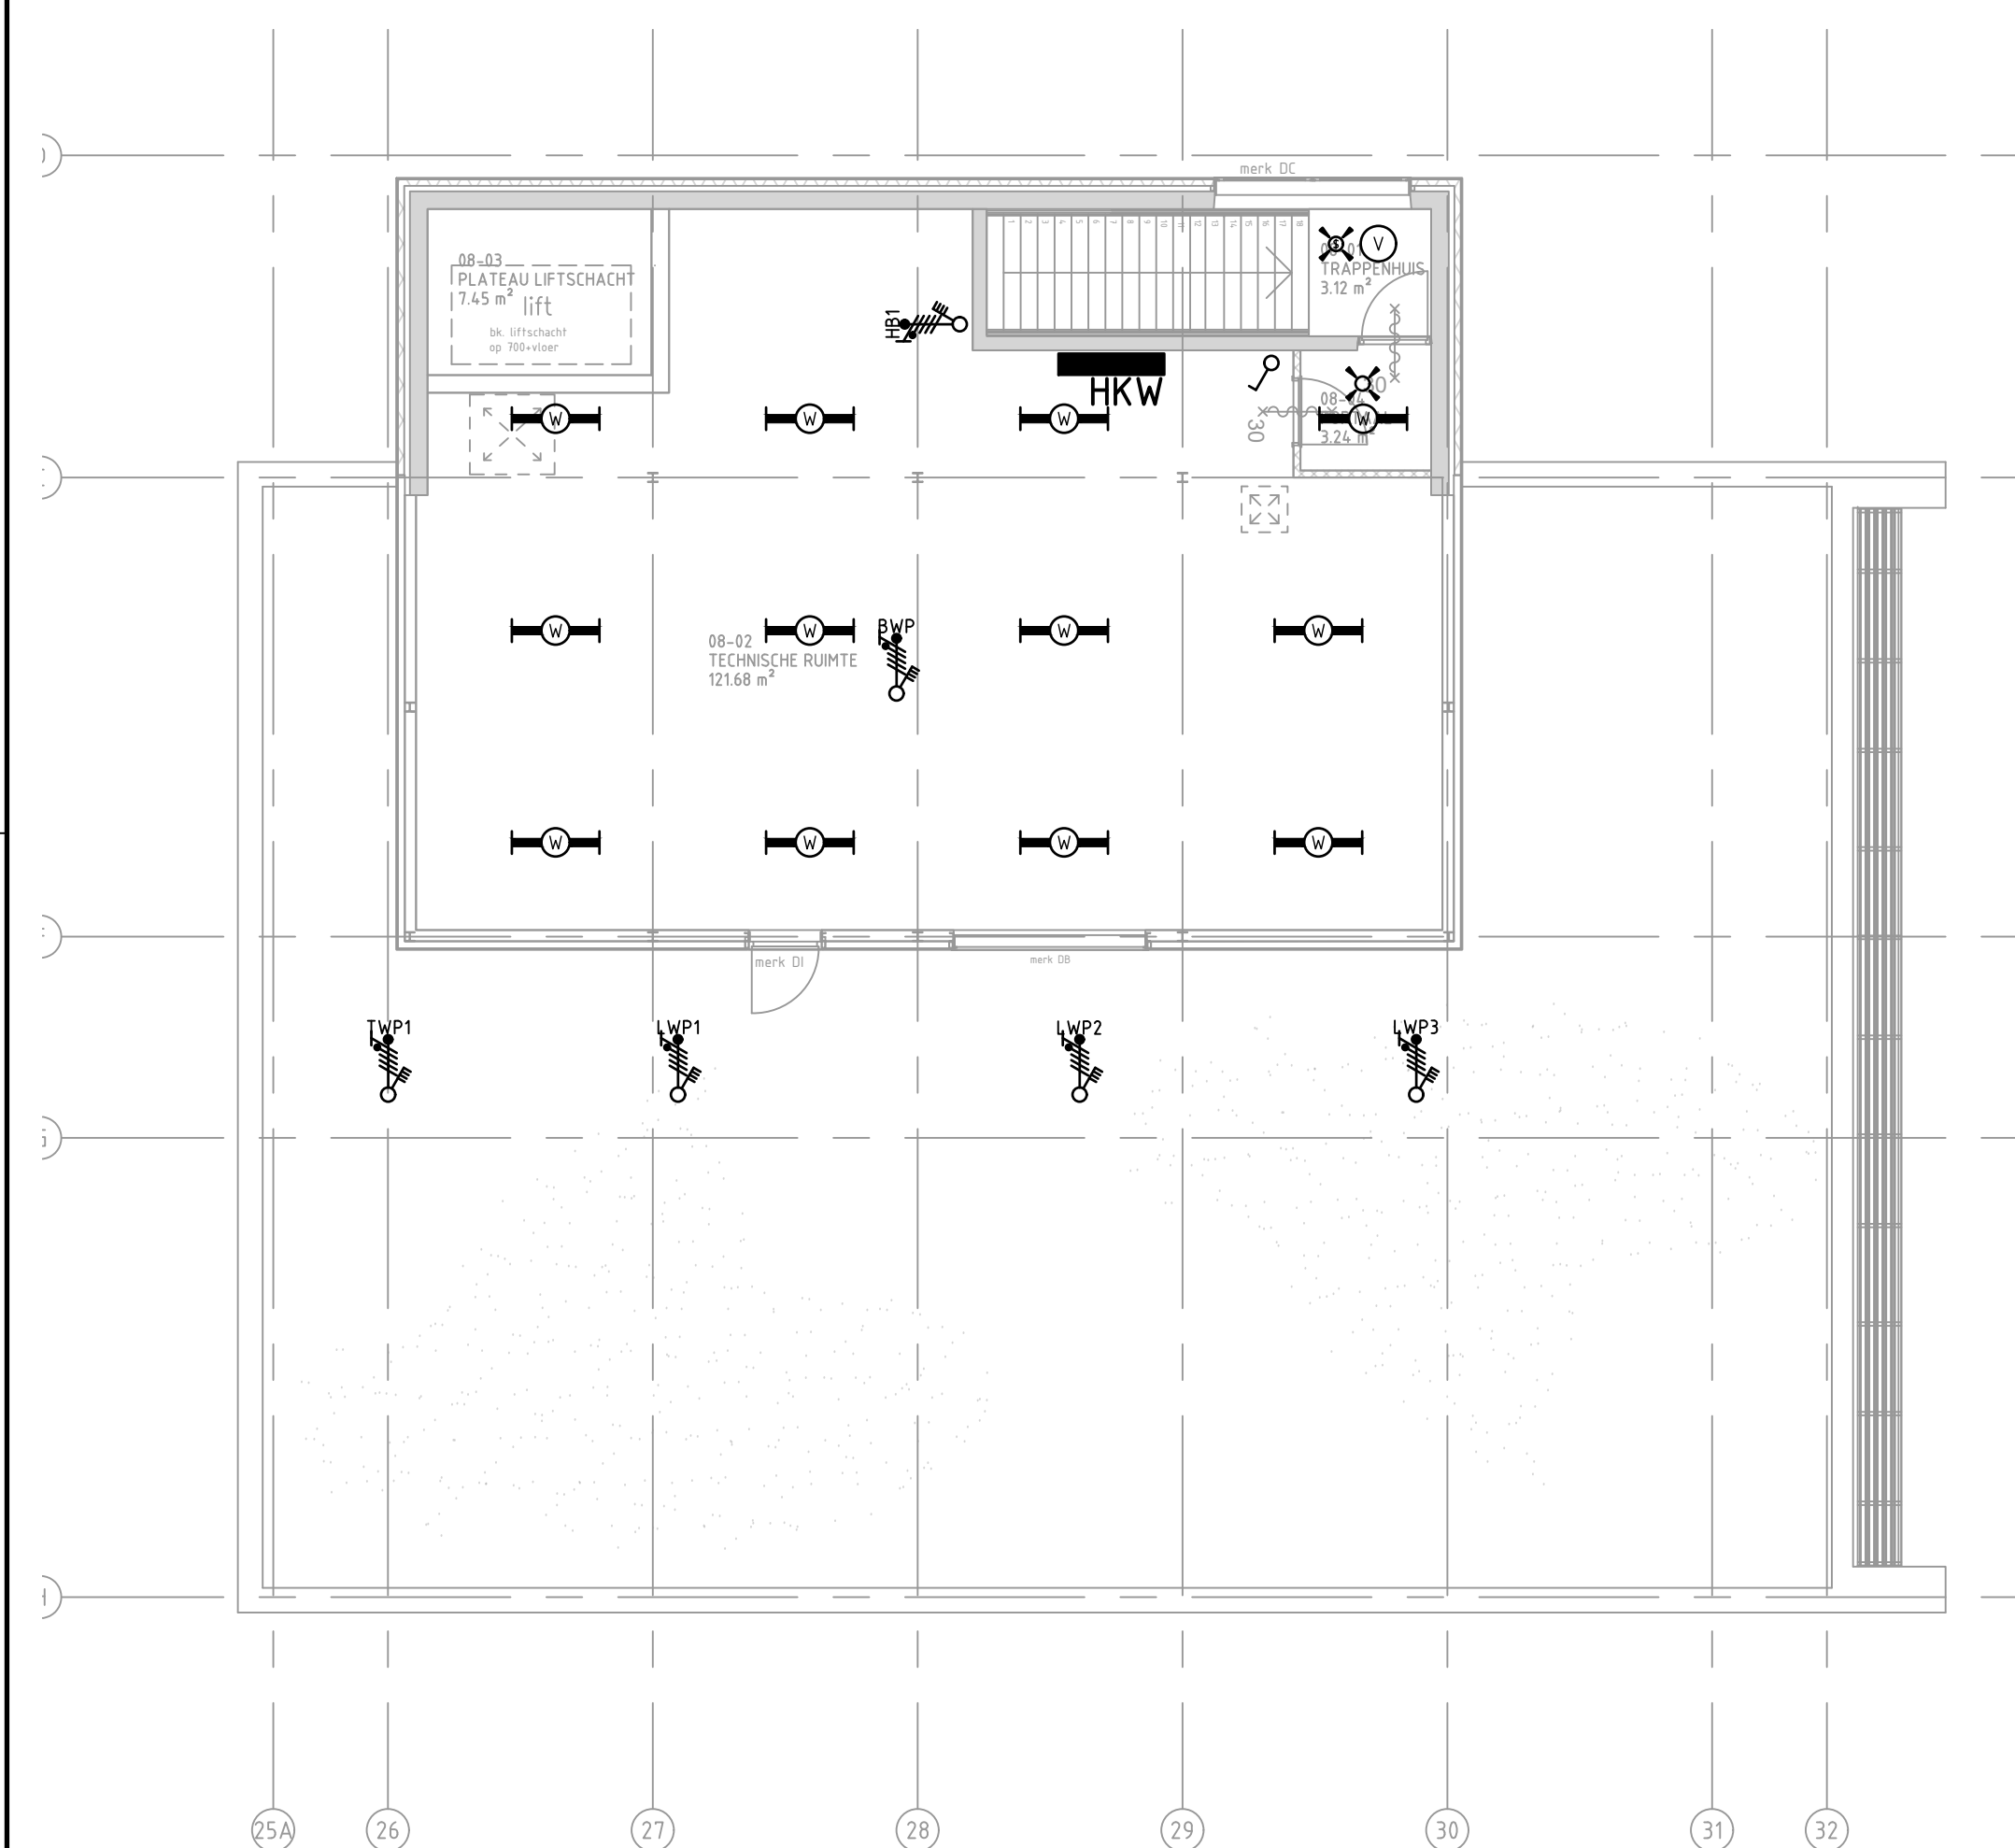

Verdieping 8