


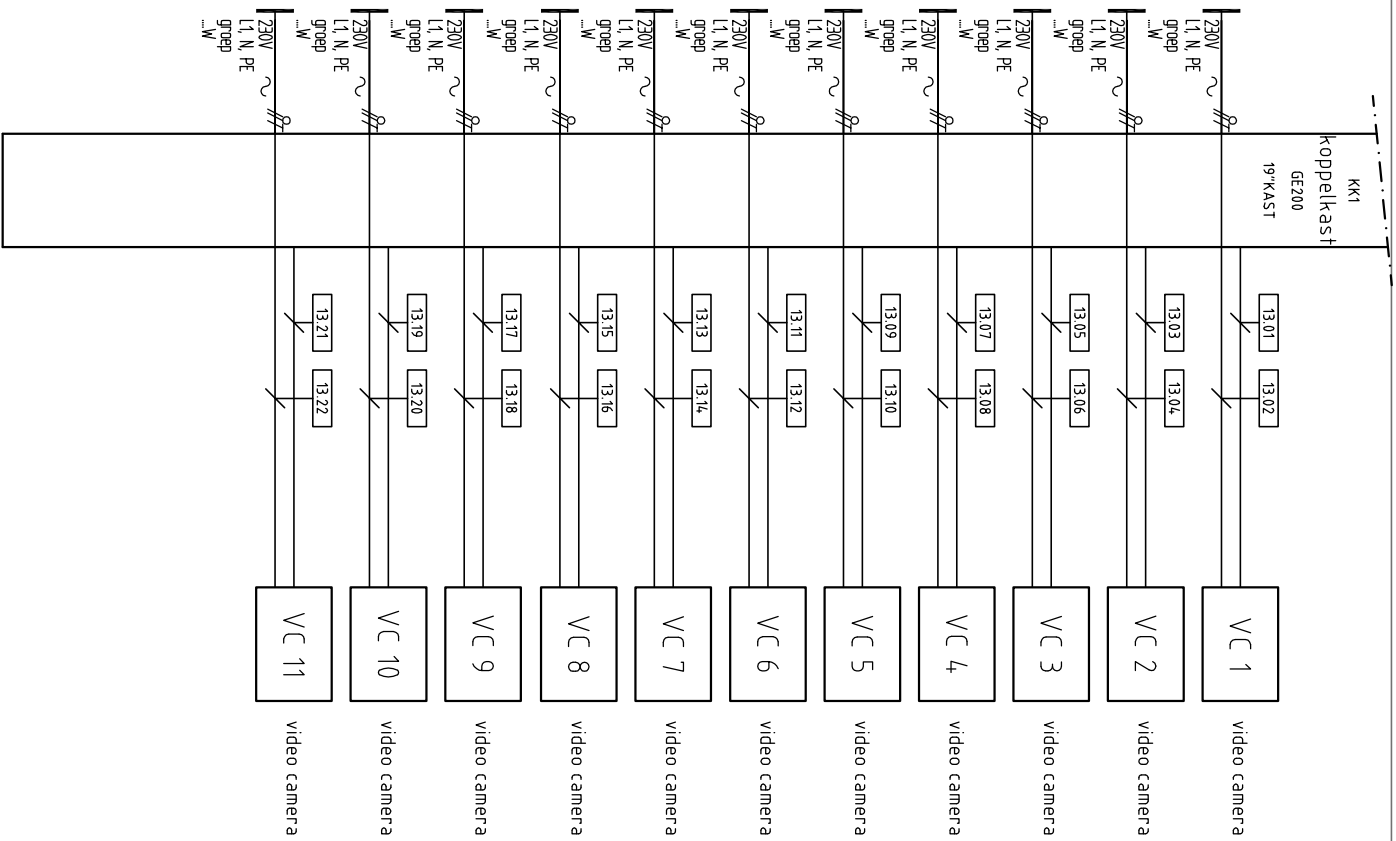

13.01	COAX 75 Ohm RG59BU mil spec	werk derden
13.02	3 × 1,5mm ² Y0-YMWK/VULT	werk derden
13.03	COAX 75 Ohm RG59BU mil spec	werk derden
13.04	3 × 1,5mm ² Y0-YMWK/VULT	werk derden
13.05	COAX 75 Ohm RG59BU mil spec	werk derden
13.06	3 × 1,5mm ² Y0-YMWK/VULT	werk derden
13.07	COAX 75 Ohm RG59BU mil spec	werk derden
13.08	3 × 1,5mm ² Y0-YMWK/VULT	werk derden
13.09	COAX 75 Ohm RG59BU mil spec	werk derden
13.10	3 × 1,5mm ² Y0-YMWK/VULT	werk derden
13.11	COAX 75 Ohm RG59BU mil spec	werk derden
13.12	3 × 1,5mm ² Y0-YMWK/VULT	werk derden
13.13	COAX 75 Ohm RG59BU mil spec	werk derden
13.14	3 × 1,5mm ² Y0-YMWK/VULT	werk derden
13.15	COAX 75 Ohm RG59BU mil spec	werk derden
13.16	3 × 1,5mm ² Y0-YMWK/VULT	werk derden
13.17	COAX 75 Ohm RG59BU mil spec	werk derden
13.18	3 × 1,5mm ² Y0-YMWK/VULT	werk derden
13.19	COAX 75 Ohm RG59BU mil spec	werk derden
13.20	3 × 1,5mm ² Y0-YMWK/VULT	werk derden
13.21	COAX 75 Ohm RG59BU mil spec	werk derden
13.22	3 × 1,5mm ² Y0-YMWK/VULT	werk derden

[illegible]