



ITT

N 3085 MT 3~ Adaptive 460 Installation: P




Performance curve

Pump

Outlet diameter 80 mm
Inlet diameter 111 mm
Impeller diameter 175 mm
Number of blades 2
Throughlet diameter

Motor

Motor #	N3085.160 15-10-4AL-W 2KW	Power factor	
Stator variant	68	1/1 Load	0.78
Frequency	50 Hz	3/4 Load	0.7
Rated voltage	190 V	1/2 Load	0.57
Number of poles	4		
Phases	3~	Efficiency	
Rated power	2 kW	1/1 Load	75.5 %
Rated current	10 A	3/4 Load	76.5 %
Starting current	51 A	1/2 Load	74 %
Rated speed	1390 rpm		

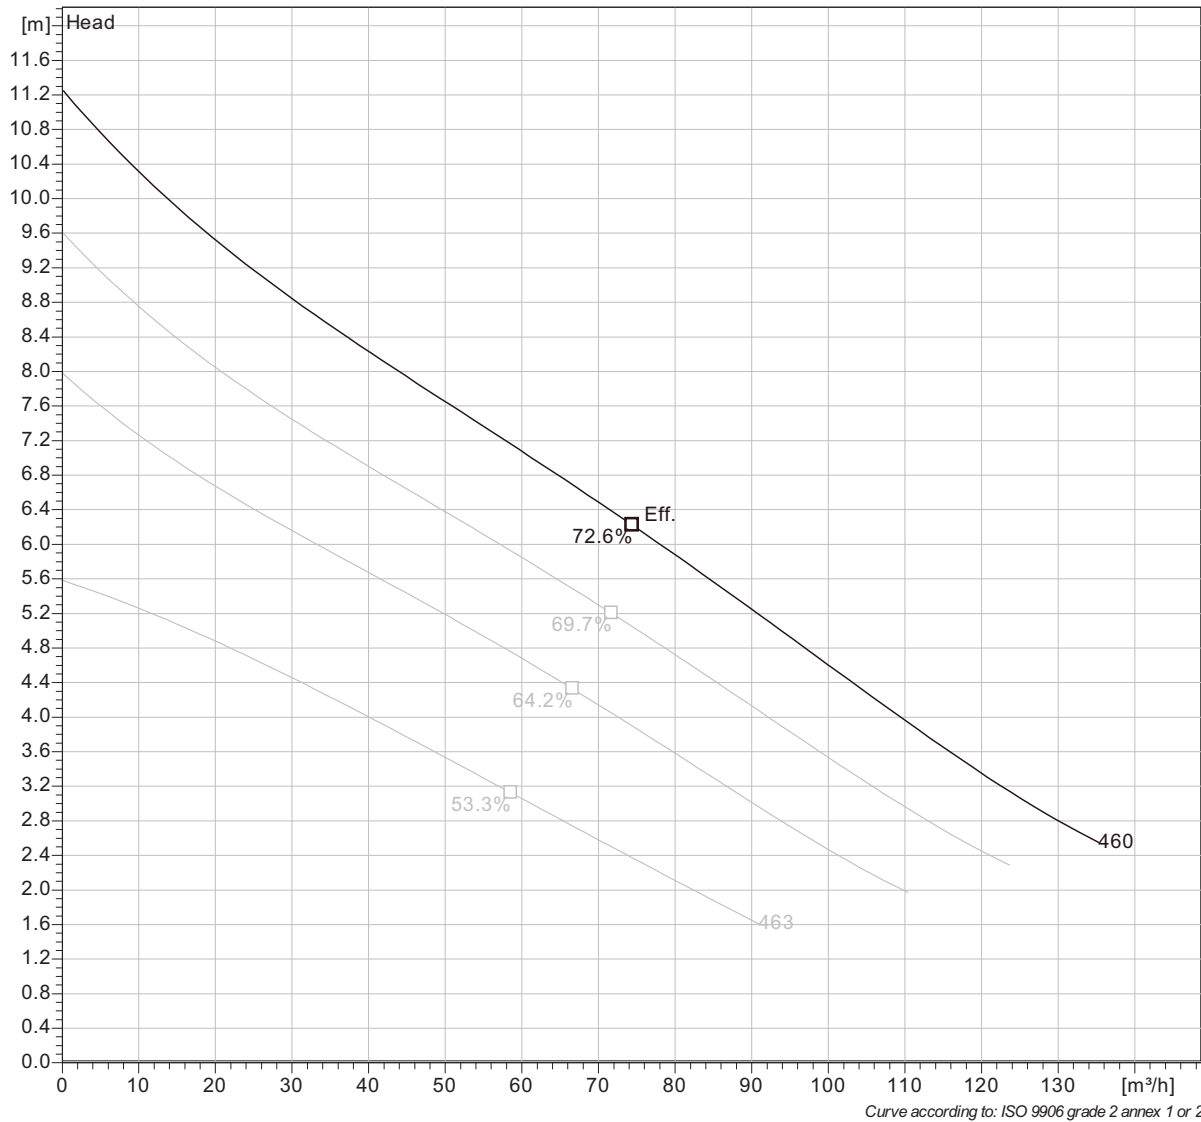

0 kWh/m³


Project	Project ID	Created by	Created on 28.01.2010	Last update
---------	------------	------------	--------------------------	-------------



ITT

N 3085 MT 3~ Adaptive 460 Installation: P

Dimensional drawing

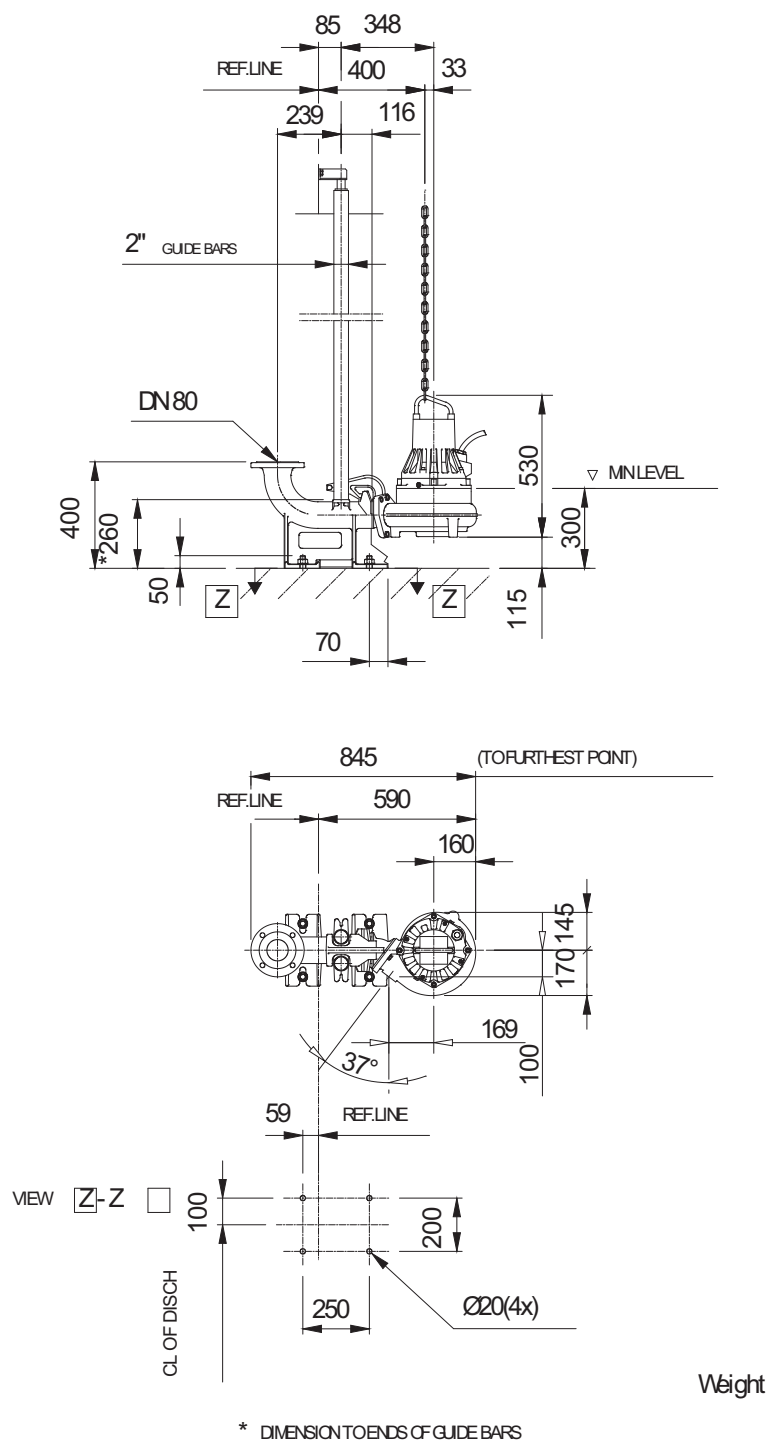

Dimensional dvg
NP3085MT

Project	Project ID	Created by	Created on	Last update
			28.01.2010	