


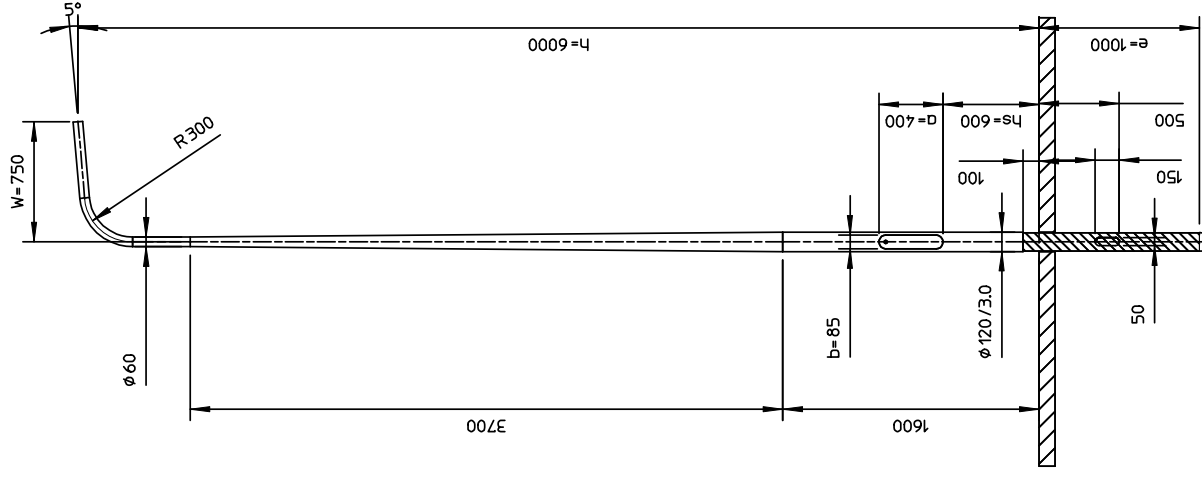

8	100	ST	HDPE 120 X 1400		HDPE120.1400.00
7	100	ST	Ronde buis 120.00 x 3.00mm		20173.07400.LMB
6	100	ST	Sluitbout RVS A2/3K M8x25MM		693.00226.000
5	100	ST	Aardbout hamerkop M8x25		693.00020.025
4	710	mm	Binnenbuis 120 incl rail		16471.08000.BBL
3	100	ST	Sluitlip ALU		693.00250.000
2	100	ST	Sluitbeugel Nedal		693.00241.000
1	200	ST	Glijmoer zwart Norm15/07 M6		693.00060.000
Item	Aant	Eenh	Omschrijving		Artikelnummer

Lt		3700	mm.		Maten in mm tenzij anders aangegeven.	 Nedal ALUMINIUM
Lc		1600	mm.			
M		22.1	kg.			
Doorn		1203-6		Gelek.	Alle rechten voorbehouden. Deze tekening is eigendom van NEDAL en mag niet worden vernoemd/vrijgegeven of gekopieerd en aan derden ter inzage worden gegeven.	
Dggn				Door		
Leg		ALU-6063T6		Gecontr.		

Onschrijving:	Lichtmast	Plaza	Art.nr.	K060UE02.6E.000
---------------	-----------	-------	---------	-----------------