
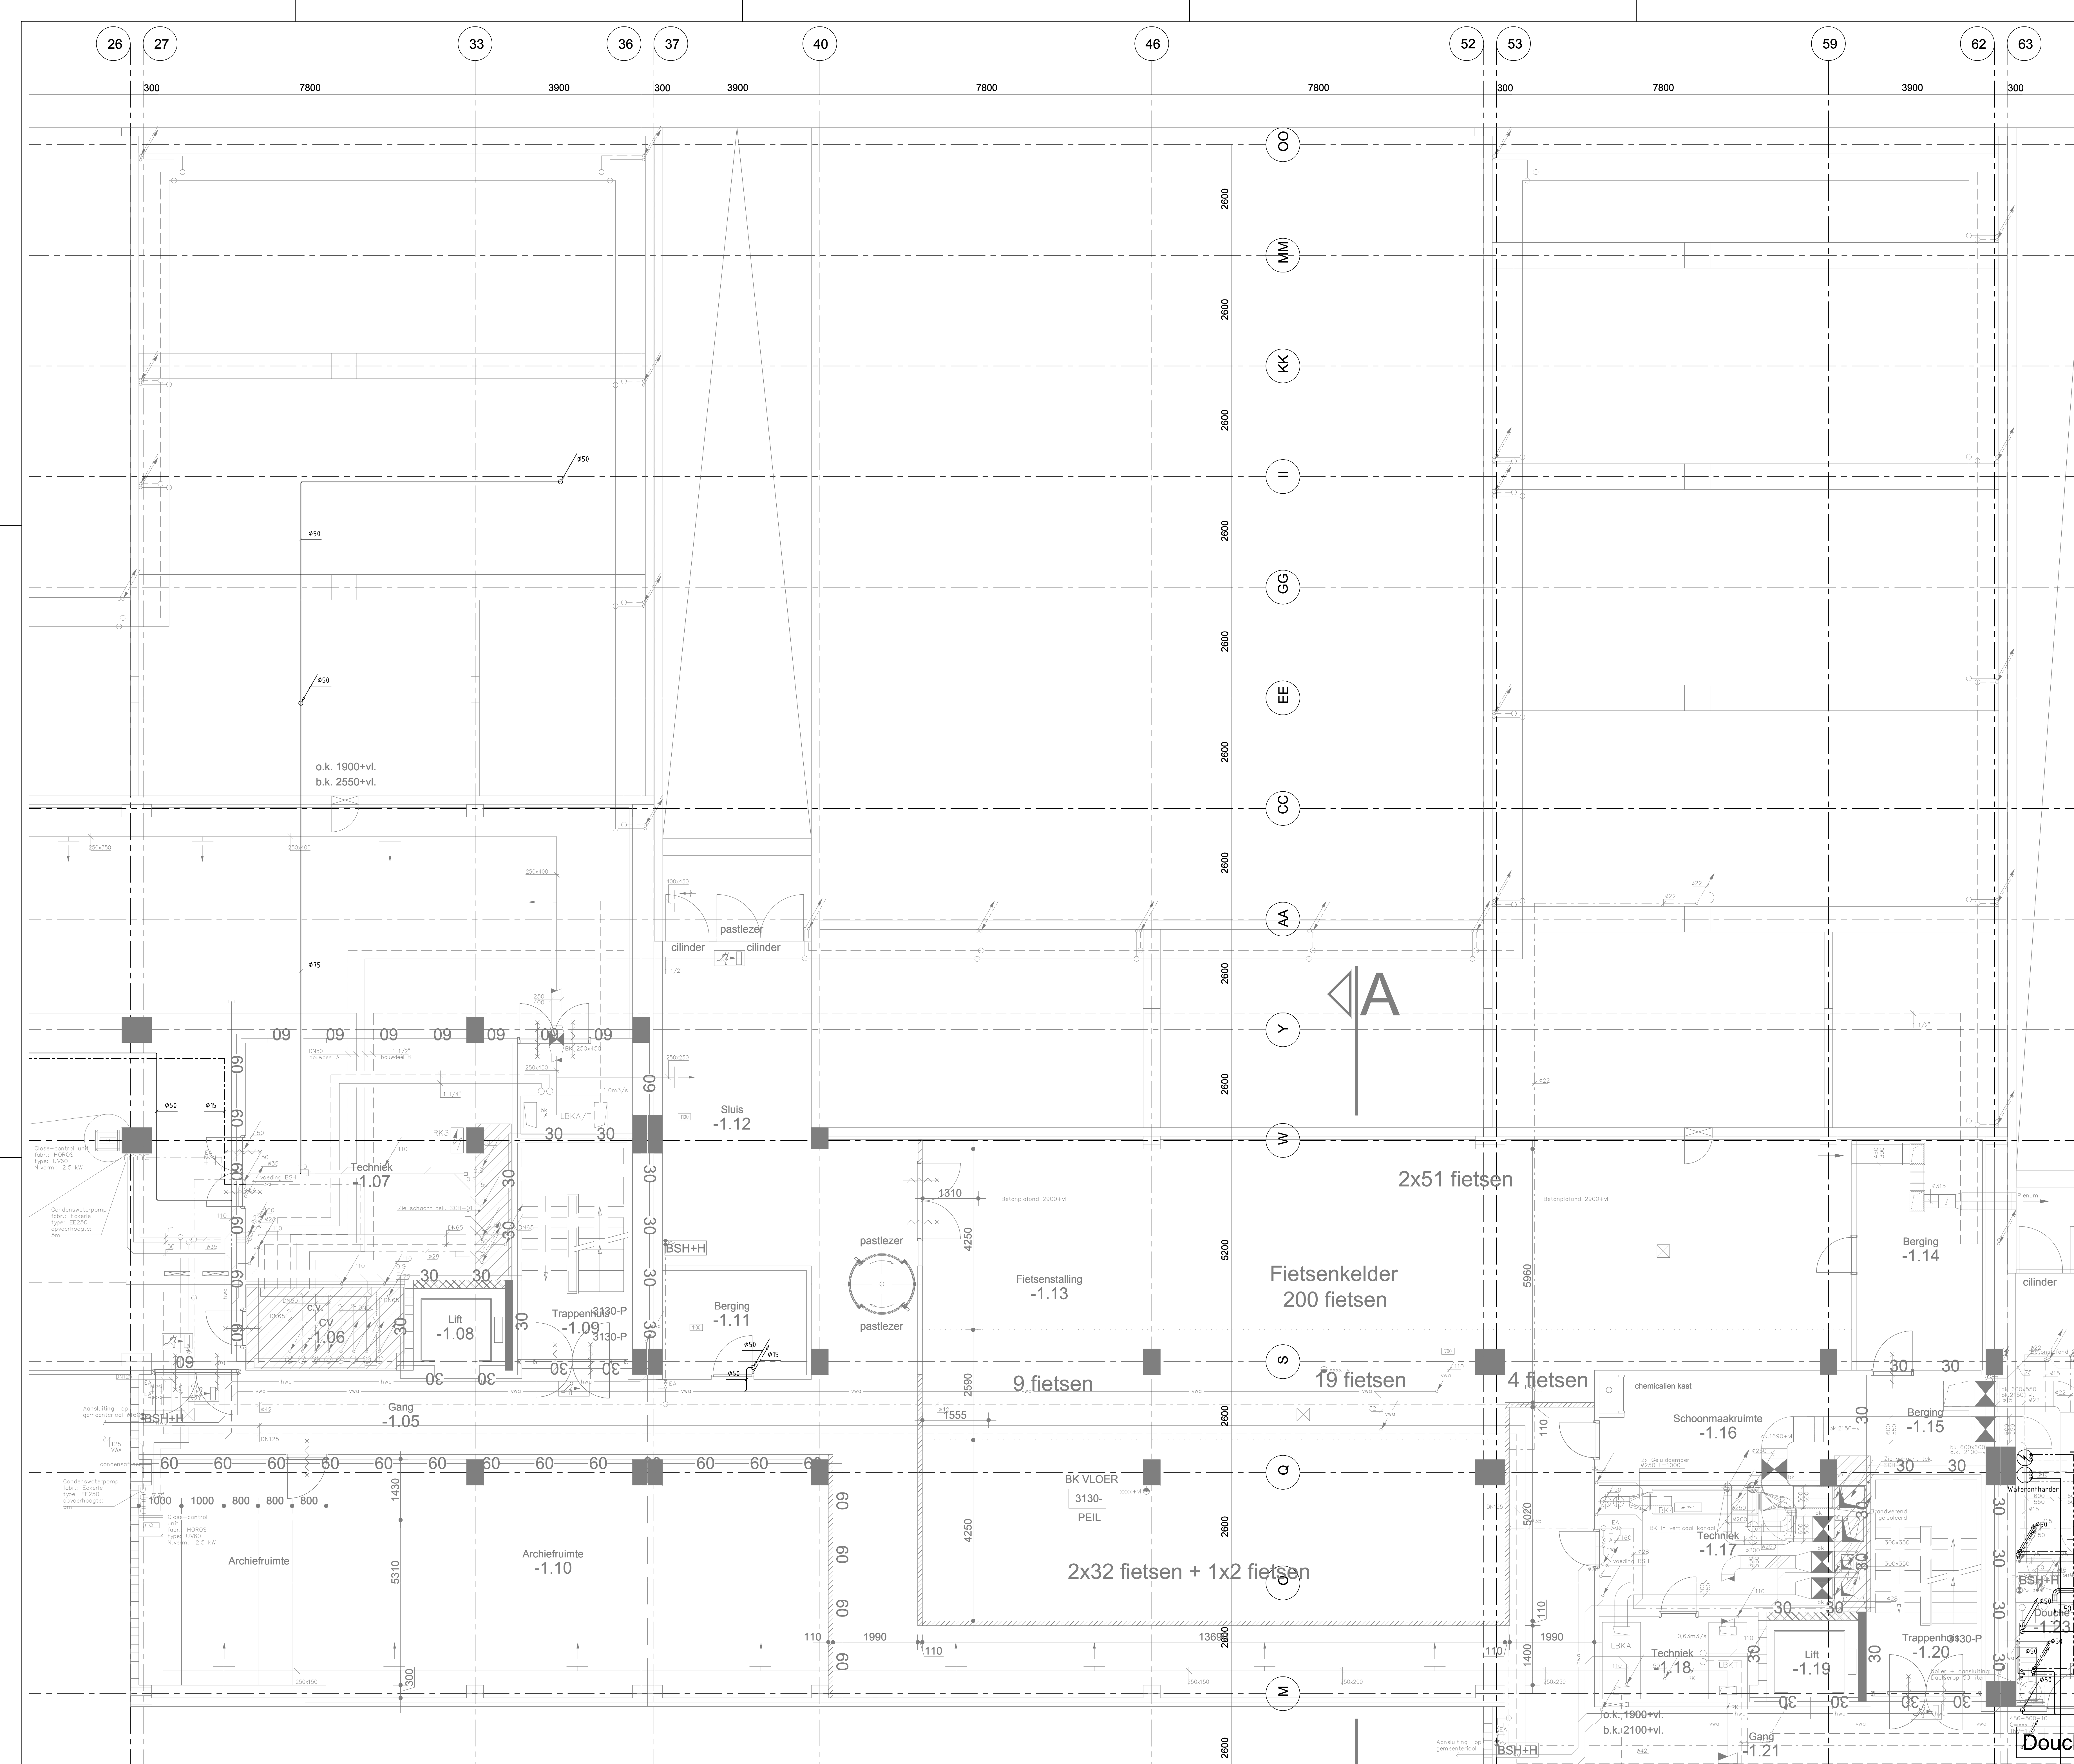
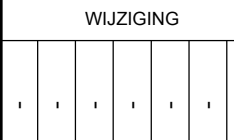
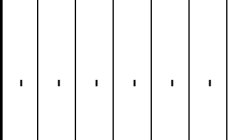


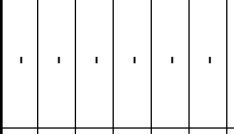

30	-	-	-	-	-	-
29	-	-	-	-	-	-
STEMPEL RUIMTE										SITUATIE PLATTEGROND																			
																													
Definitief DATUM 17-04-2014																													
															Postbus 1159 7301 BK APELDOORN telefoon 055-5387800 fax 055-5307698 E-MAIL: spelerhoof@bamtechniek.nl														
WILDSCHIED															PROJECT:														
															Huisvesting OM Arnhem Eusebiusbrunnensingel 28 6811 BX Arnhem														
ACCOORD															ONDERWERP:														
															Werktuigbouwkundige Installaties Lucht, CV, GKW en Sanitaire installatie Kelder bouwdeel B														
TEKENING															PROJEKT														
															197001														
SCHAL															DATUM														
BETREFFEND															17 04 2014														
ACCOORD															17 04 2014														
WIS															TEK. NR.														
FILE															W-570-99														
W-570-99.dwg															BLAD														
1															VAN														
1															1														