


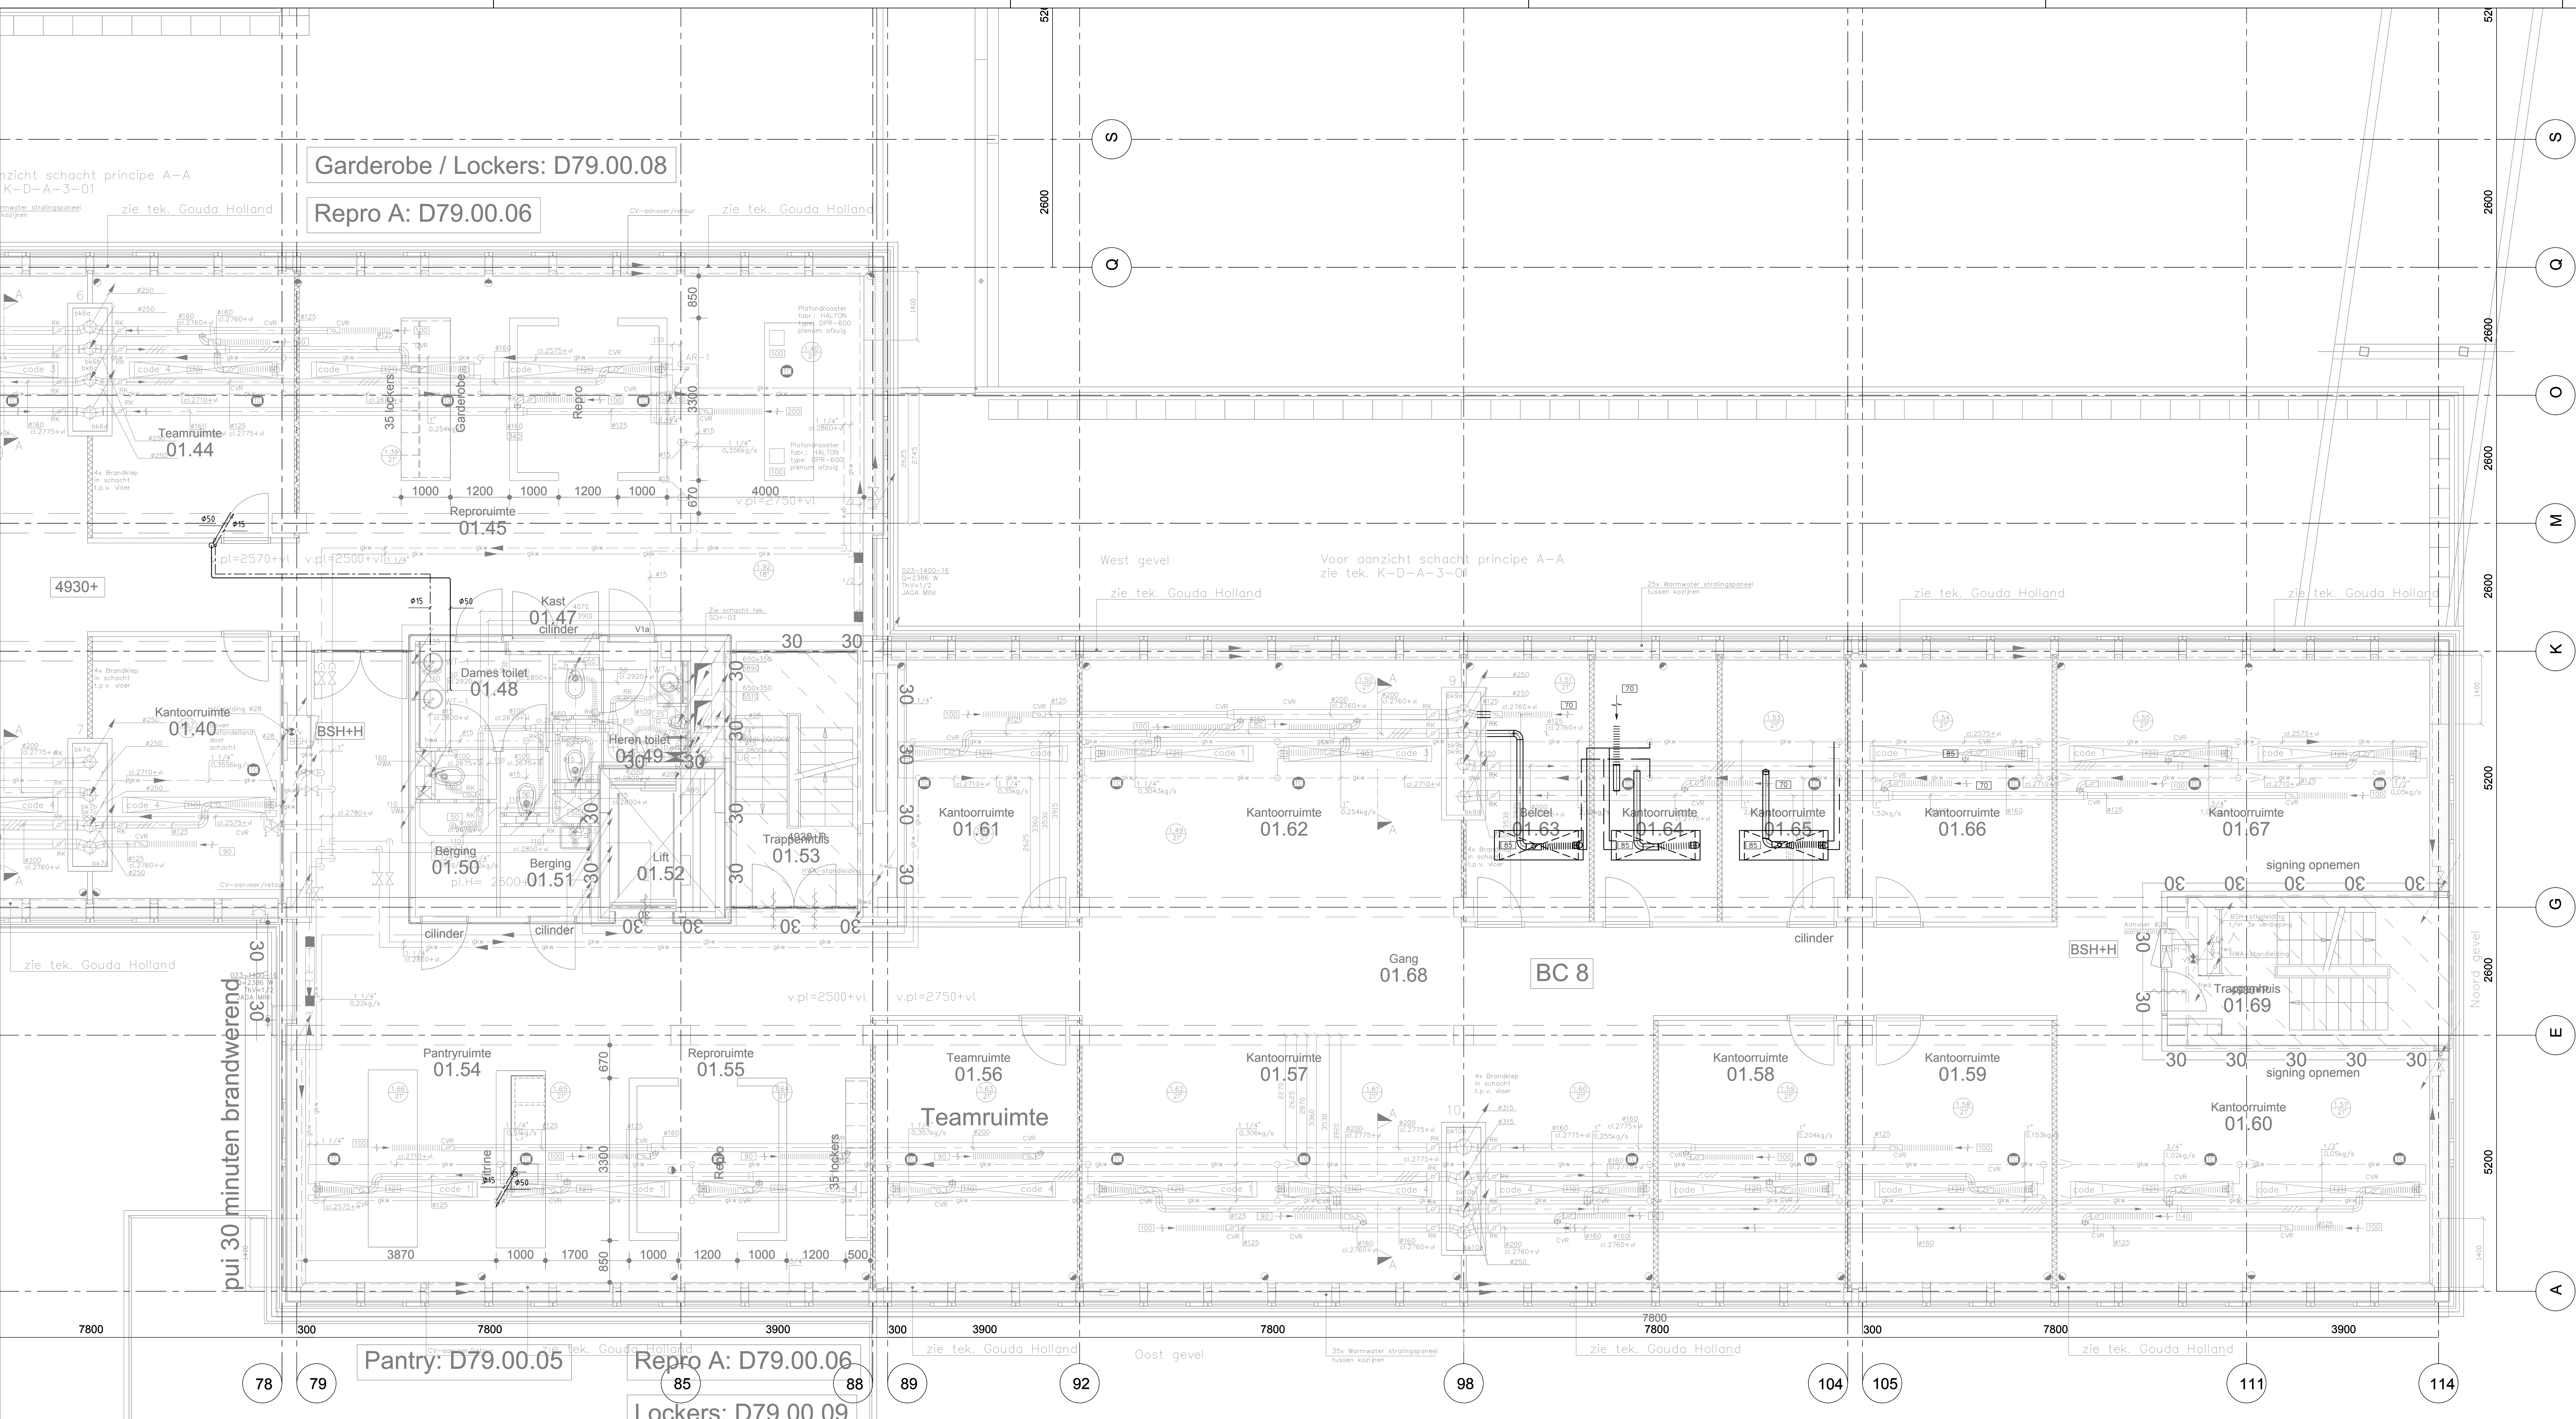

30	-	-	-	-	-
29	-	-	-	-	-
POS	AANT	BENAMING	FABRIKAAT / LEV.	TYPE / FIG.	DOORL. / AFM.	OPMERKING
STEMPELRUIMTE						
SITUATIE PLATTEGROND						



Regio Oost

Definitief

DATUM

17-04-2014



N

 Regio Oost		PROJECT:		Huisvesting OM Arnhem Eusebiusbinnensingel 28 6811 BX Arnhem	
WILZIGING		ACCORD		ONDERWERP:	
GETEKEND		SCHAAL		1:50 A1++	
GETEKEND		WVG		17 04 2014	
ACCORD		WS		17 04 2014	
FILE		W-570-01.dwg		PROJ.NR.: 197001	
				FASE: REVISIE	
				BLAD 1	
				VAN 1	

Deze tekening blijft ons eigendom en mag zonder schriftelijke toestemming niet
geopereerd of aan derden ter zake worden gegeven noch voor derden worden gebruikt.