


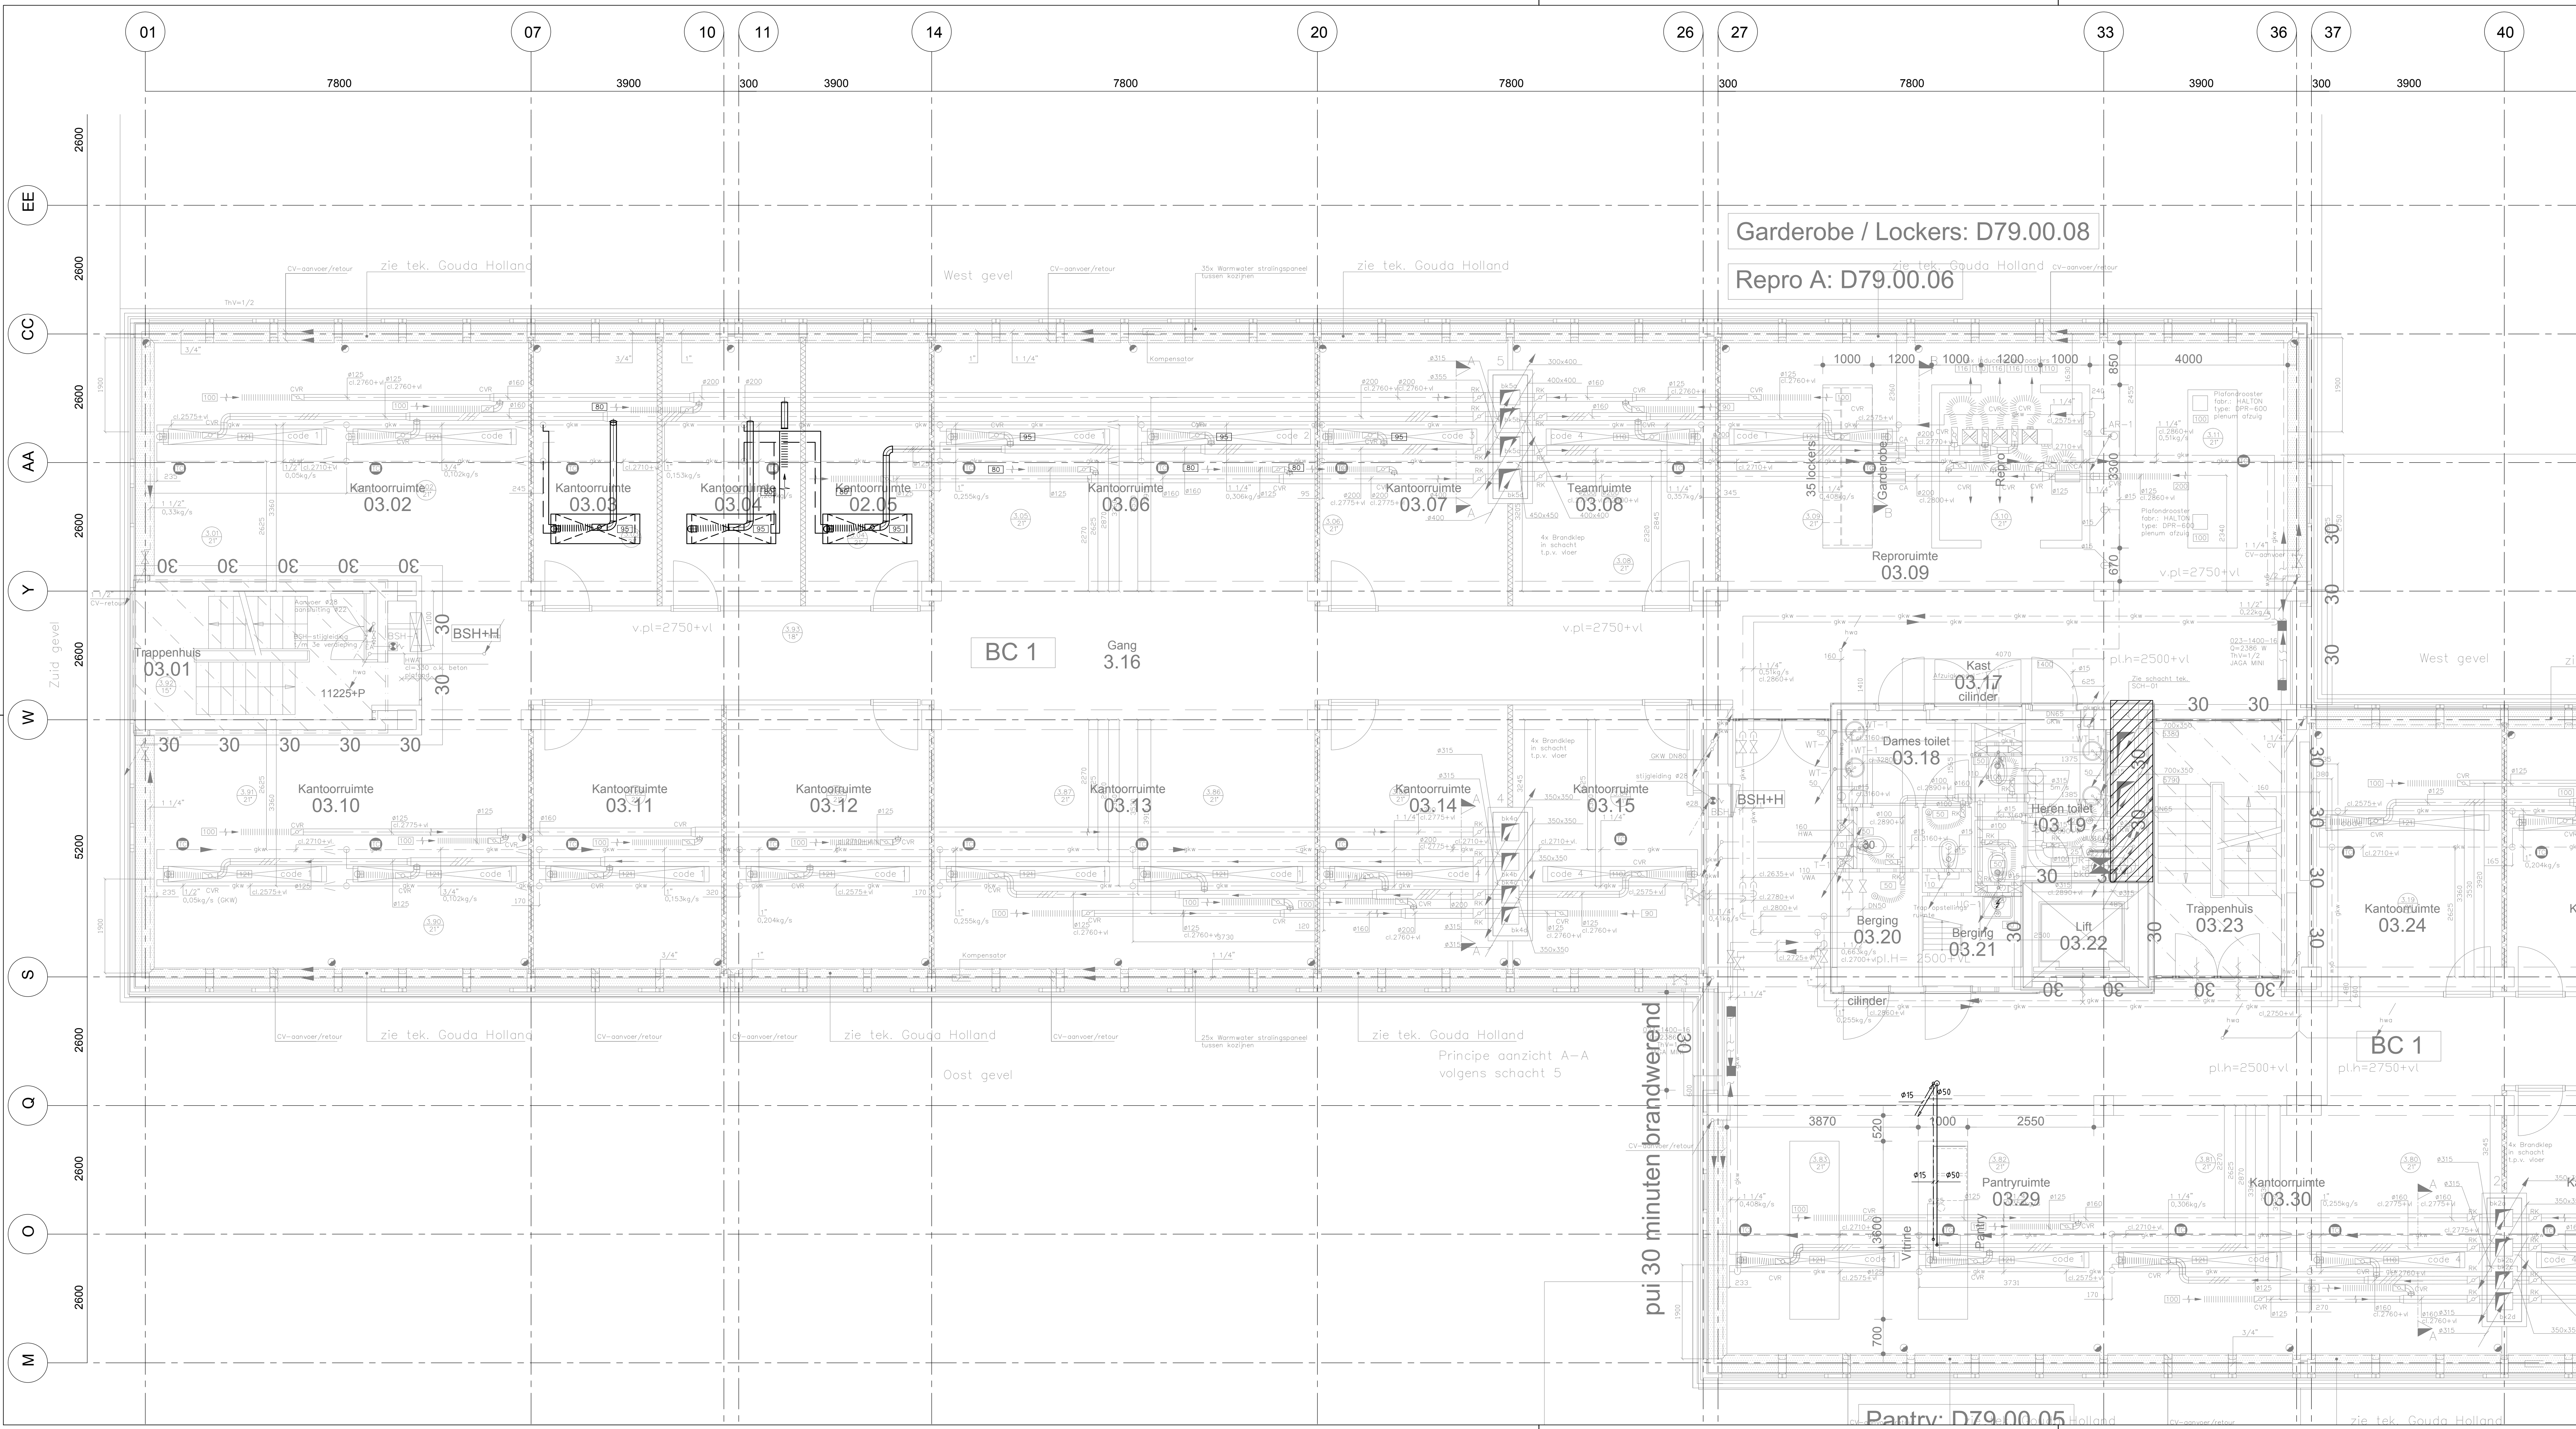

POS	AANT	BENAMING	FABRIKAAT / LEV.	TYPE / FIG.	DOORL. / AFM.	OPMERKING
30	-					
29	-					
28	-					
27	-					
26	-					
25	-					
24	-					
23	-					
22	-					
21	-					
20	-					
19	-					
18	-					
17	-					
16	-					
15	-					
14	-					
13	-					
12	-					
11	-					
10	-					
09	-					
08	-					
07	-					
06	-					
05	-					
04	-					
03	-					
02	-					
01	-					



Definitief

DATUM

17-04-2014

SITUATIE PLATTEGROND





Postbus 1159 7301 BK APELDOORN
telefoon: 055-5387600
fax: 055-5387695
E-MAIL: apelboom@bamtechniek.nl

PROJECT:

Huisvesting OM Arnhem
Eusebiusbinningel 28
6811 BX Arnhem

ONDERWERP:

Werktuigbouwkundige Installaties
Lucht, CV, GKW en Sanitaire installatie
3e verdieping bouwdeel A

WILZICHTING	DATUM	PROJ.NR.	FASE				
1	1	197001	REVISIE				
2	2	17	04	2014	TEK.NR.	BLAD	VAN
3	3	17	04	2014	W-570-03	1	1

W-570-03.dwg