
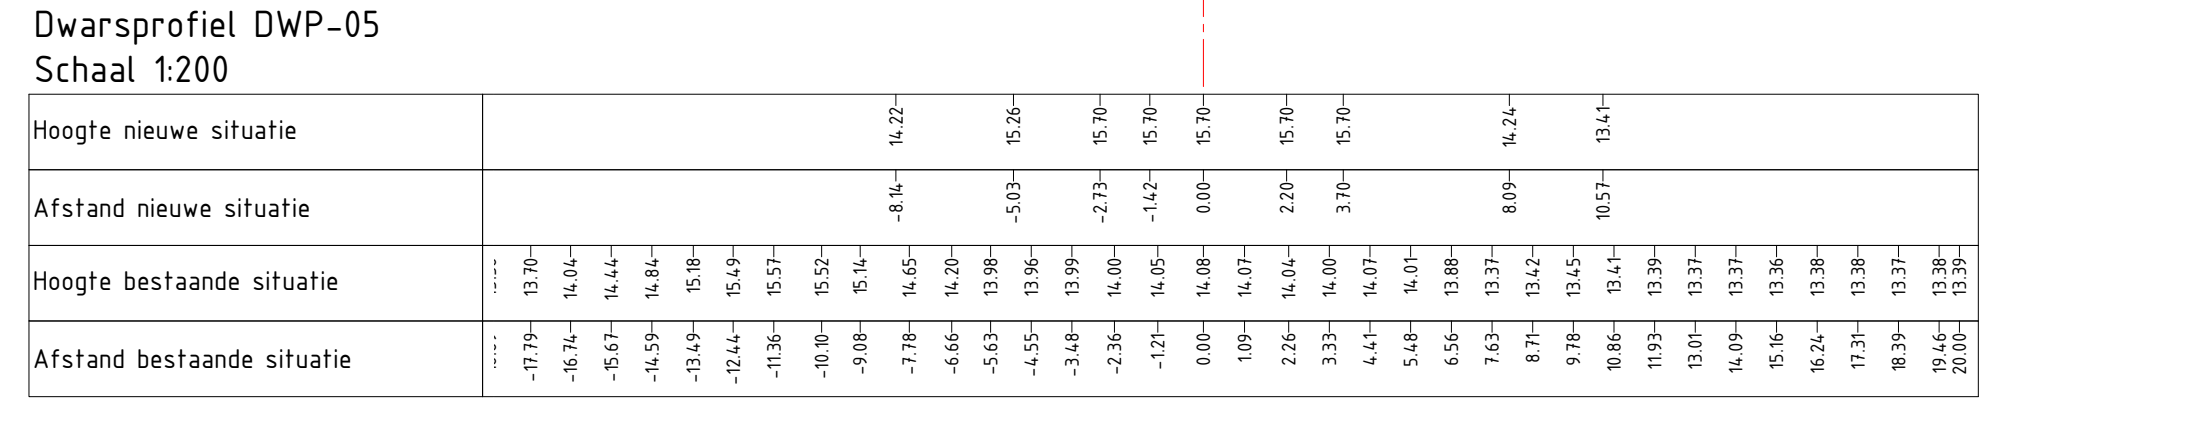
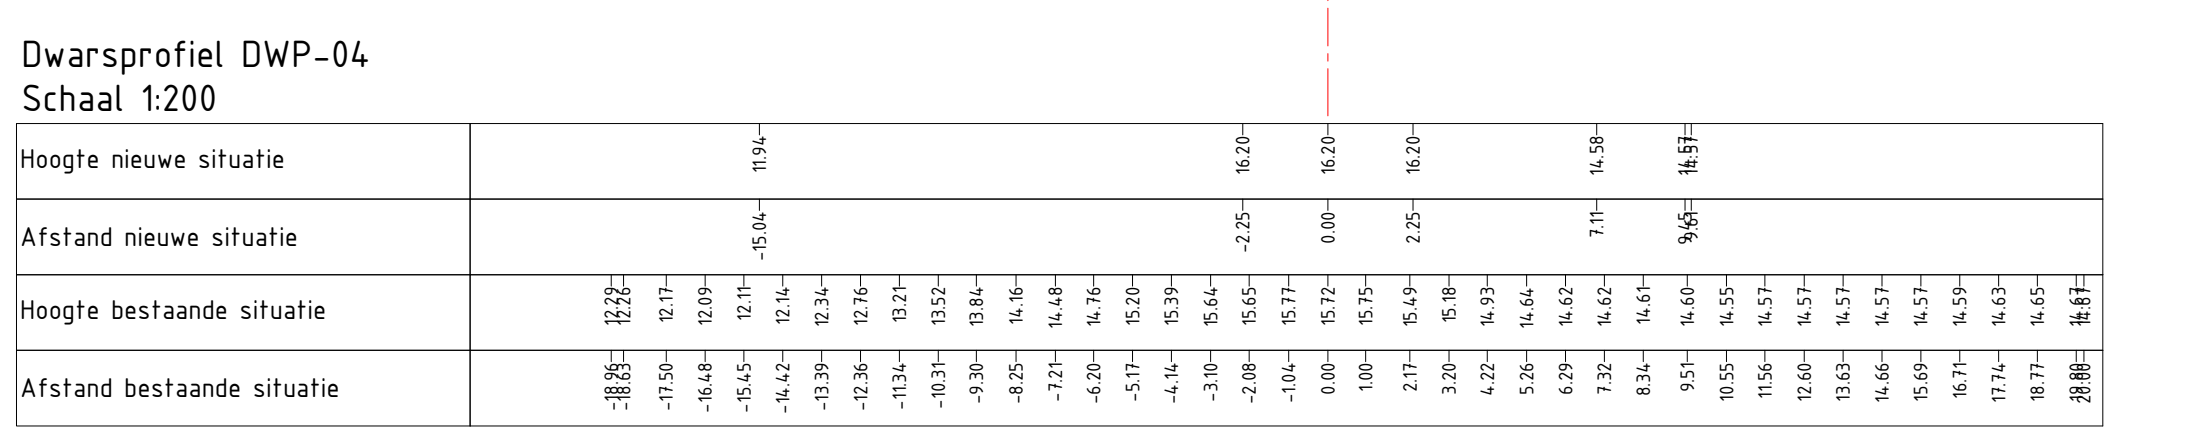
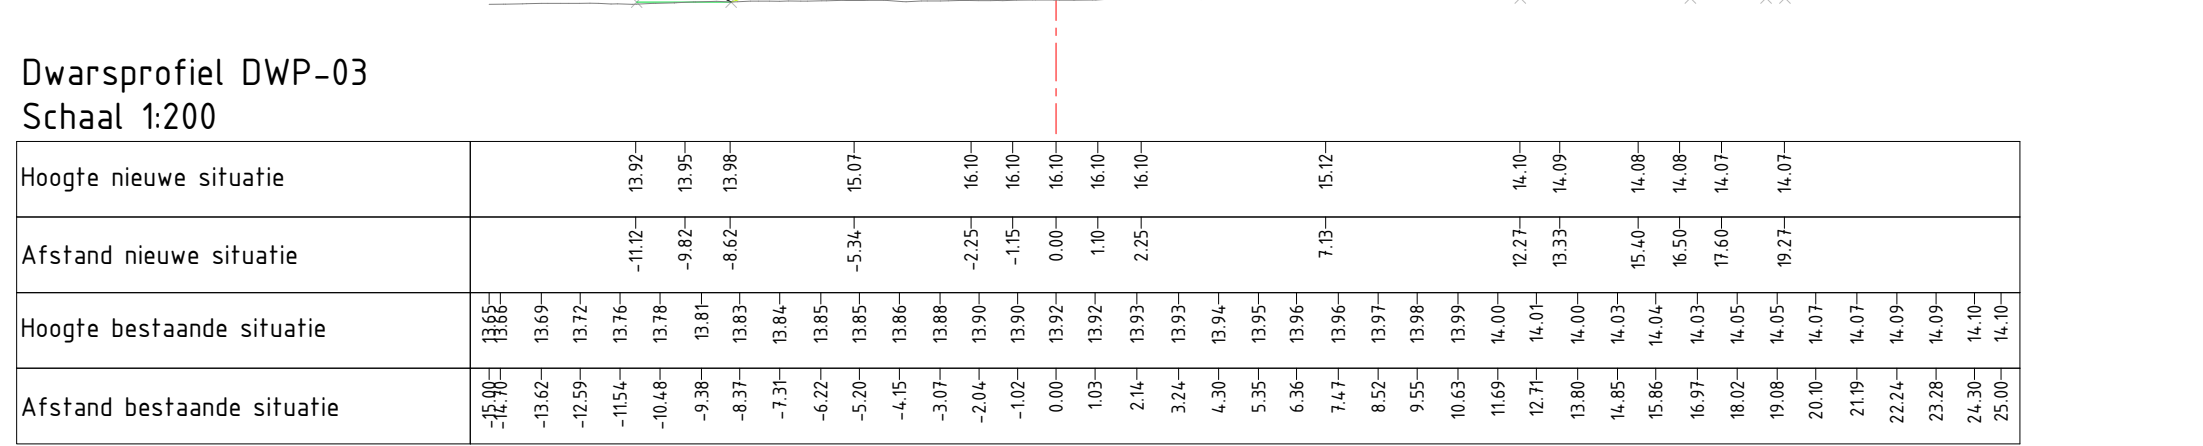
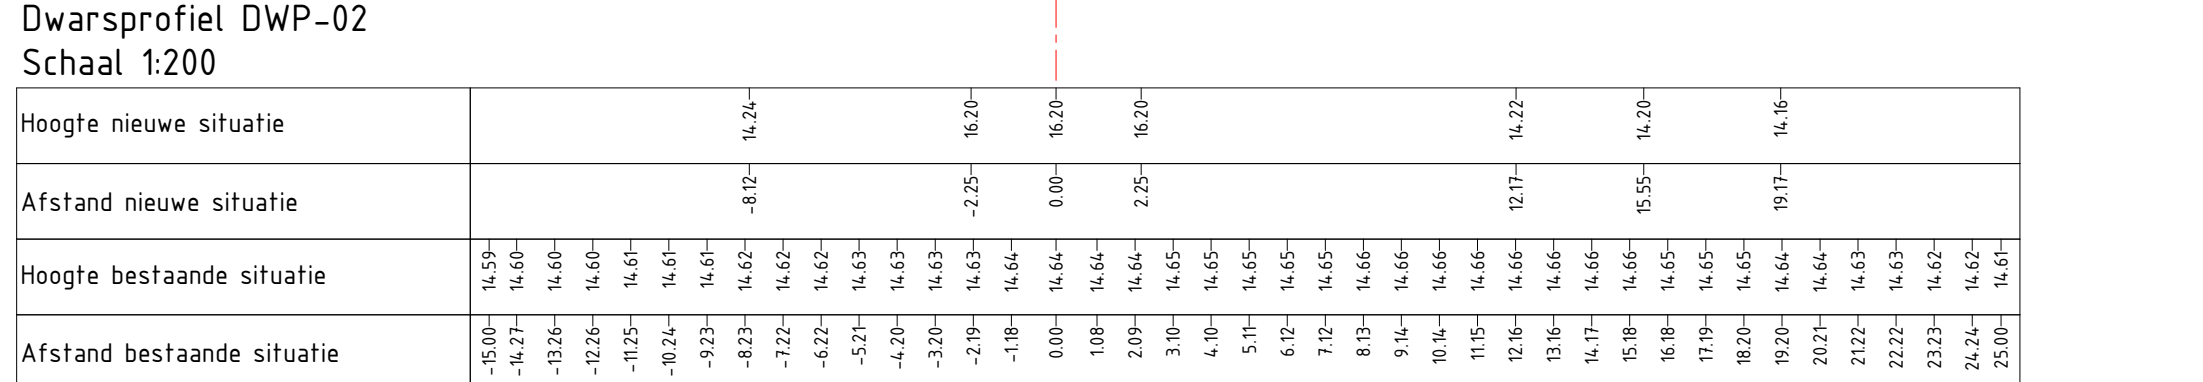
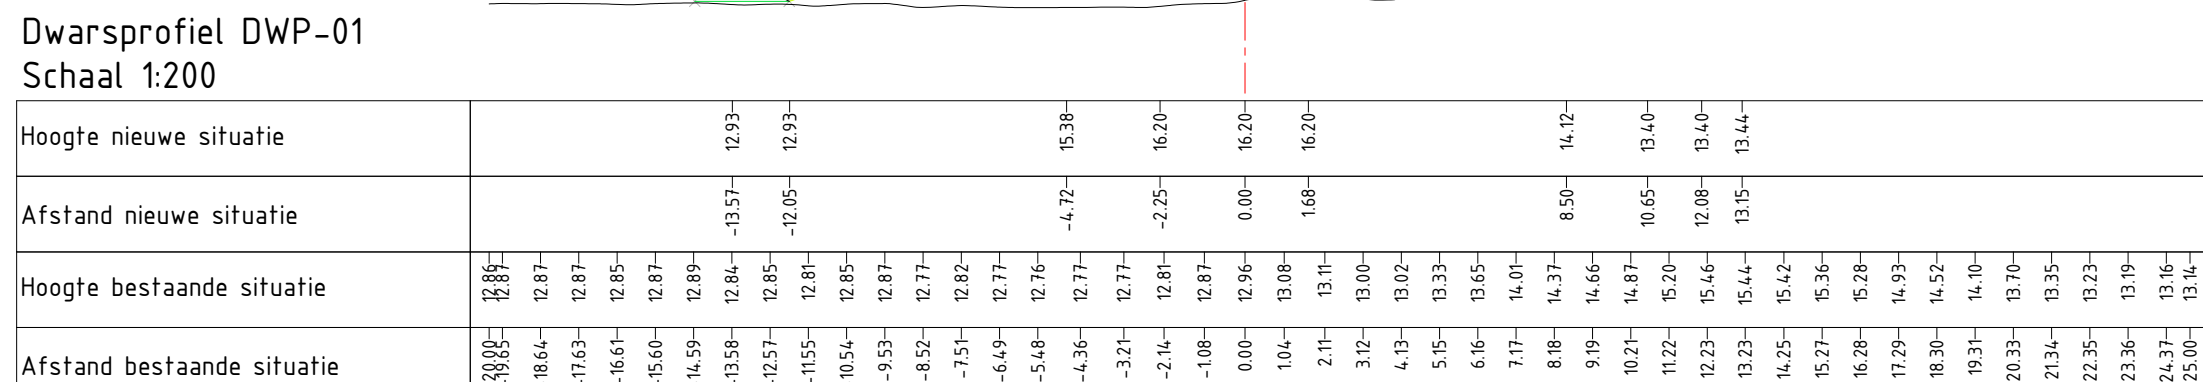
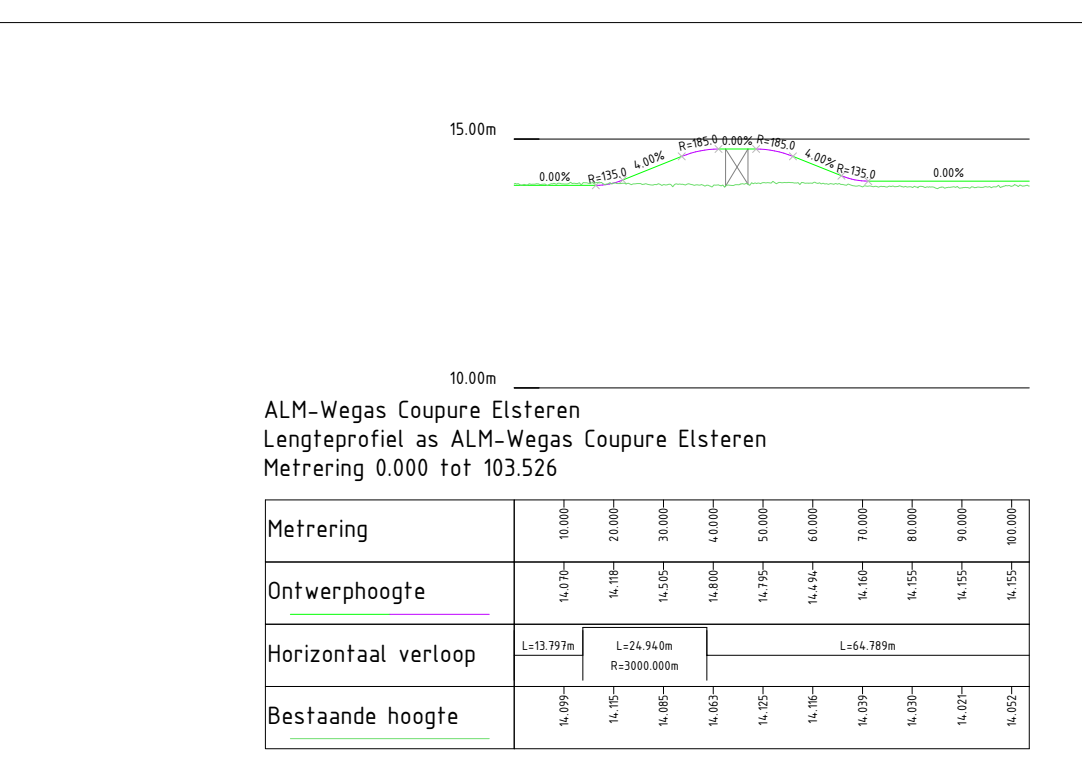


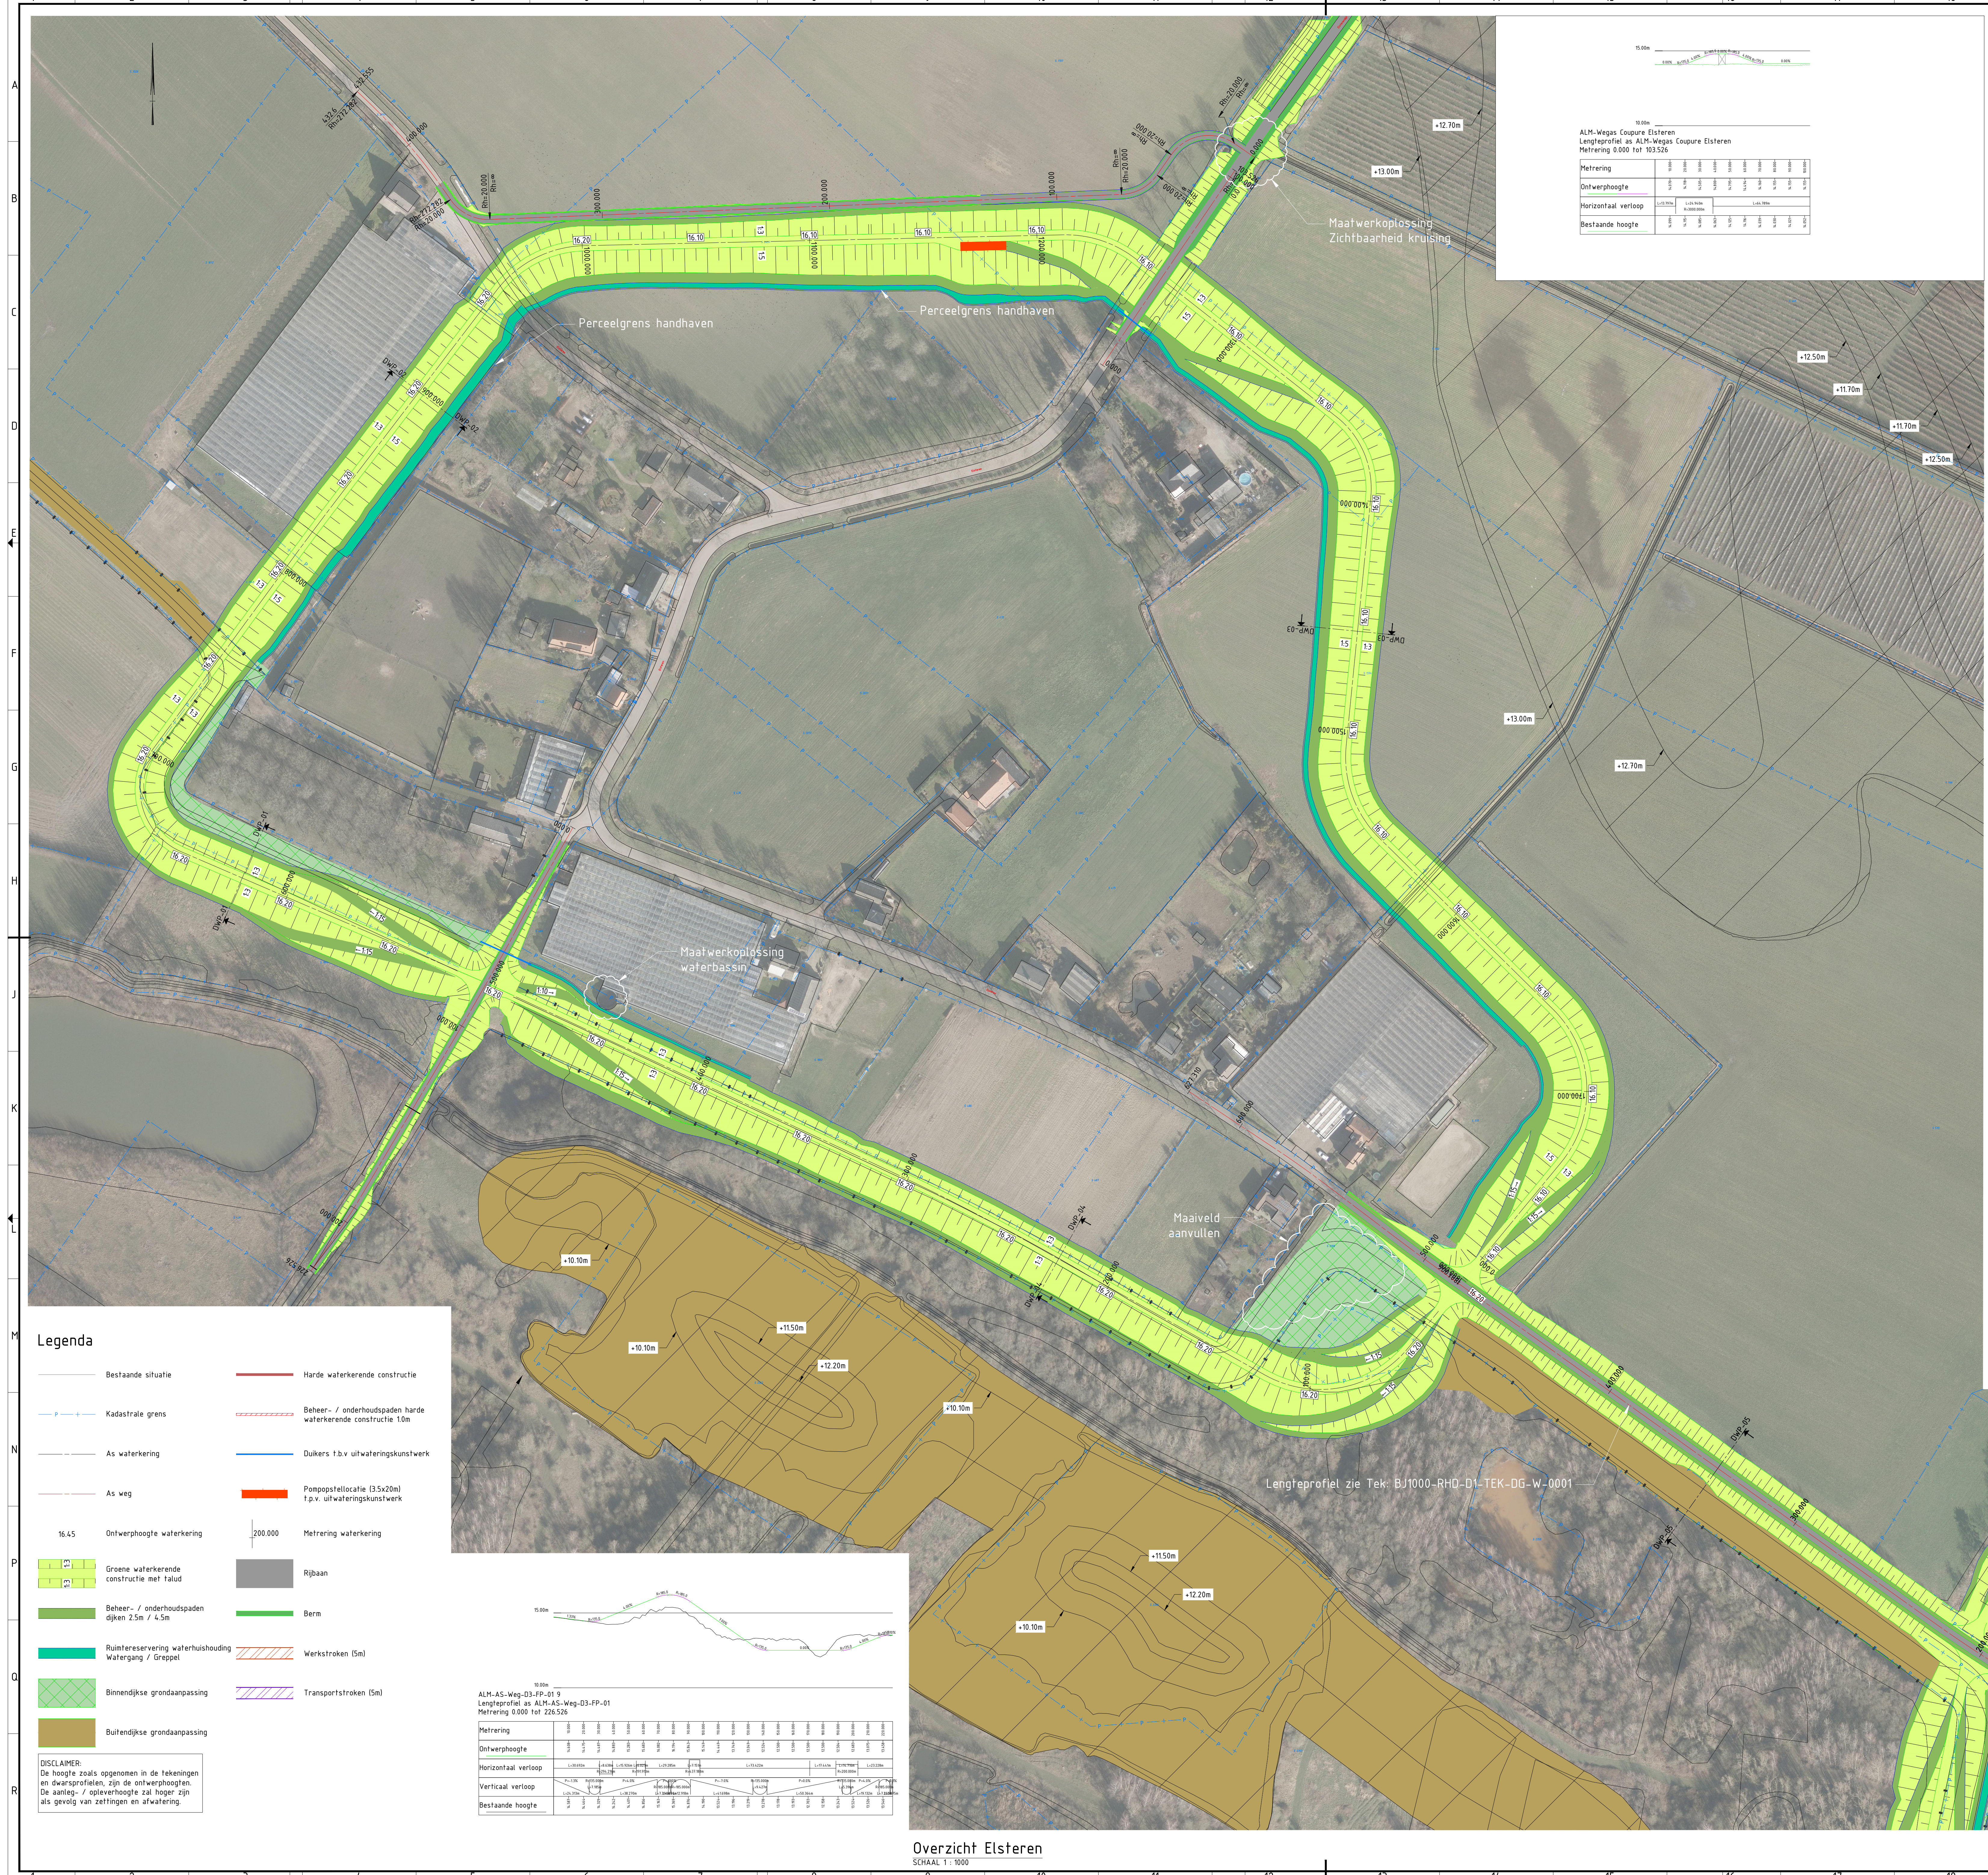


Referentiebestanden & xrefs:

- B1000-RHD-ZZ-TOP-M2-Y-0001
- B1000-RHD-ZZ-KAD-M2-Y-0001
- B1000-RHD-CO-XRF-M2-Y-0001
- B1000-RHD-ZZ-XRF-M2-W-0002
- B1000-RHD-ZZ-XRF-M2-W-0001
- B1000-RHD-ZZ-DWP-SK-W-0001
- B1000-RHD-D3-XRF-M2-W-0001
- B1000-RHD-D3-XRF-M2-H-0001
- B1000-RHD-D3-XRF-M2-W-2001
- B1000-RHD-D3-XRF-M2-W-0001
- B1000-RHD-D3-XRF-M2-H-0003
- B1000-RHD-D3-XRF-M2-H-0002
- B1000-RHD-D3-XRF-M2-W-0001
- B1000-RHD-D3-XRF-M2-W-3001
- B1000-RHD-CO-XRF-DG-Z-0001-Legenda

Algemene opmerkingen:

- Maten in meters, tenzij anders aangegeven
- Materiaalnoten in mm, tenzij anders aangegeven
- Diameters in mm, tenzij anders aangegeven
- Hoogtemaatvoering in meters t.o.v. NAP
- Hoeken aangegeven in graden
- Coördinaten in meters t.o.v. rijksdriehoekenstelsel

Locatie

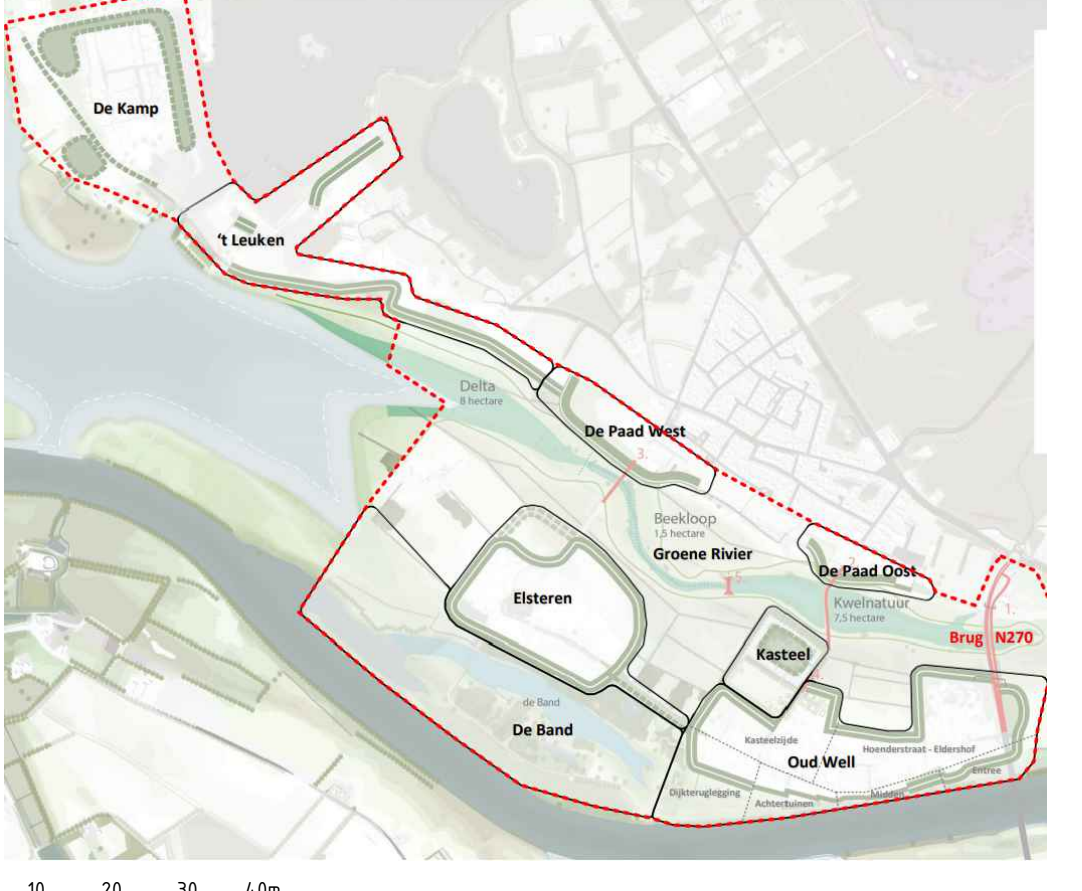

Waterschap Limburg			
project	Gebiedsontwikkeling Groene Rivier Well	documentatie	Definitief
omschrijving	Overzichtstekening Dijkkring 60-3: Elstereen VO2	documentversie	Z.0
formaat	A0	schaal	Zie tek.
bladnr.	1	van	1

Overzicht Elstereen