


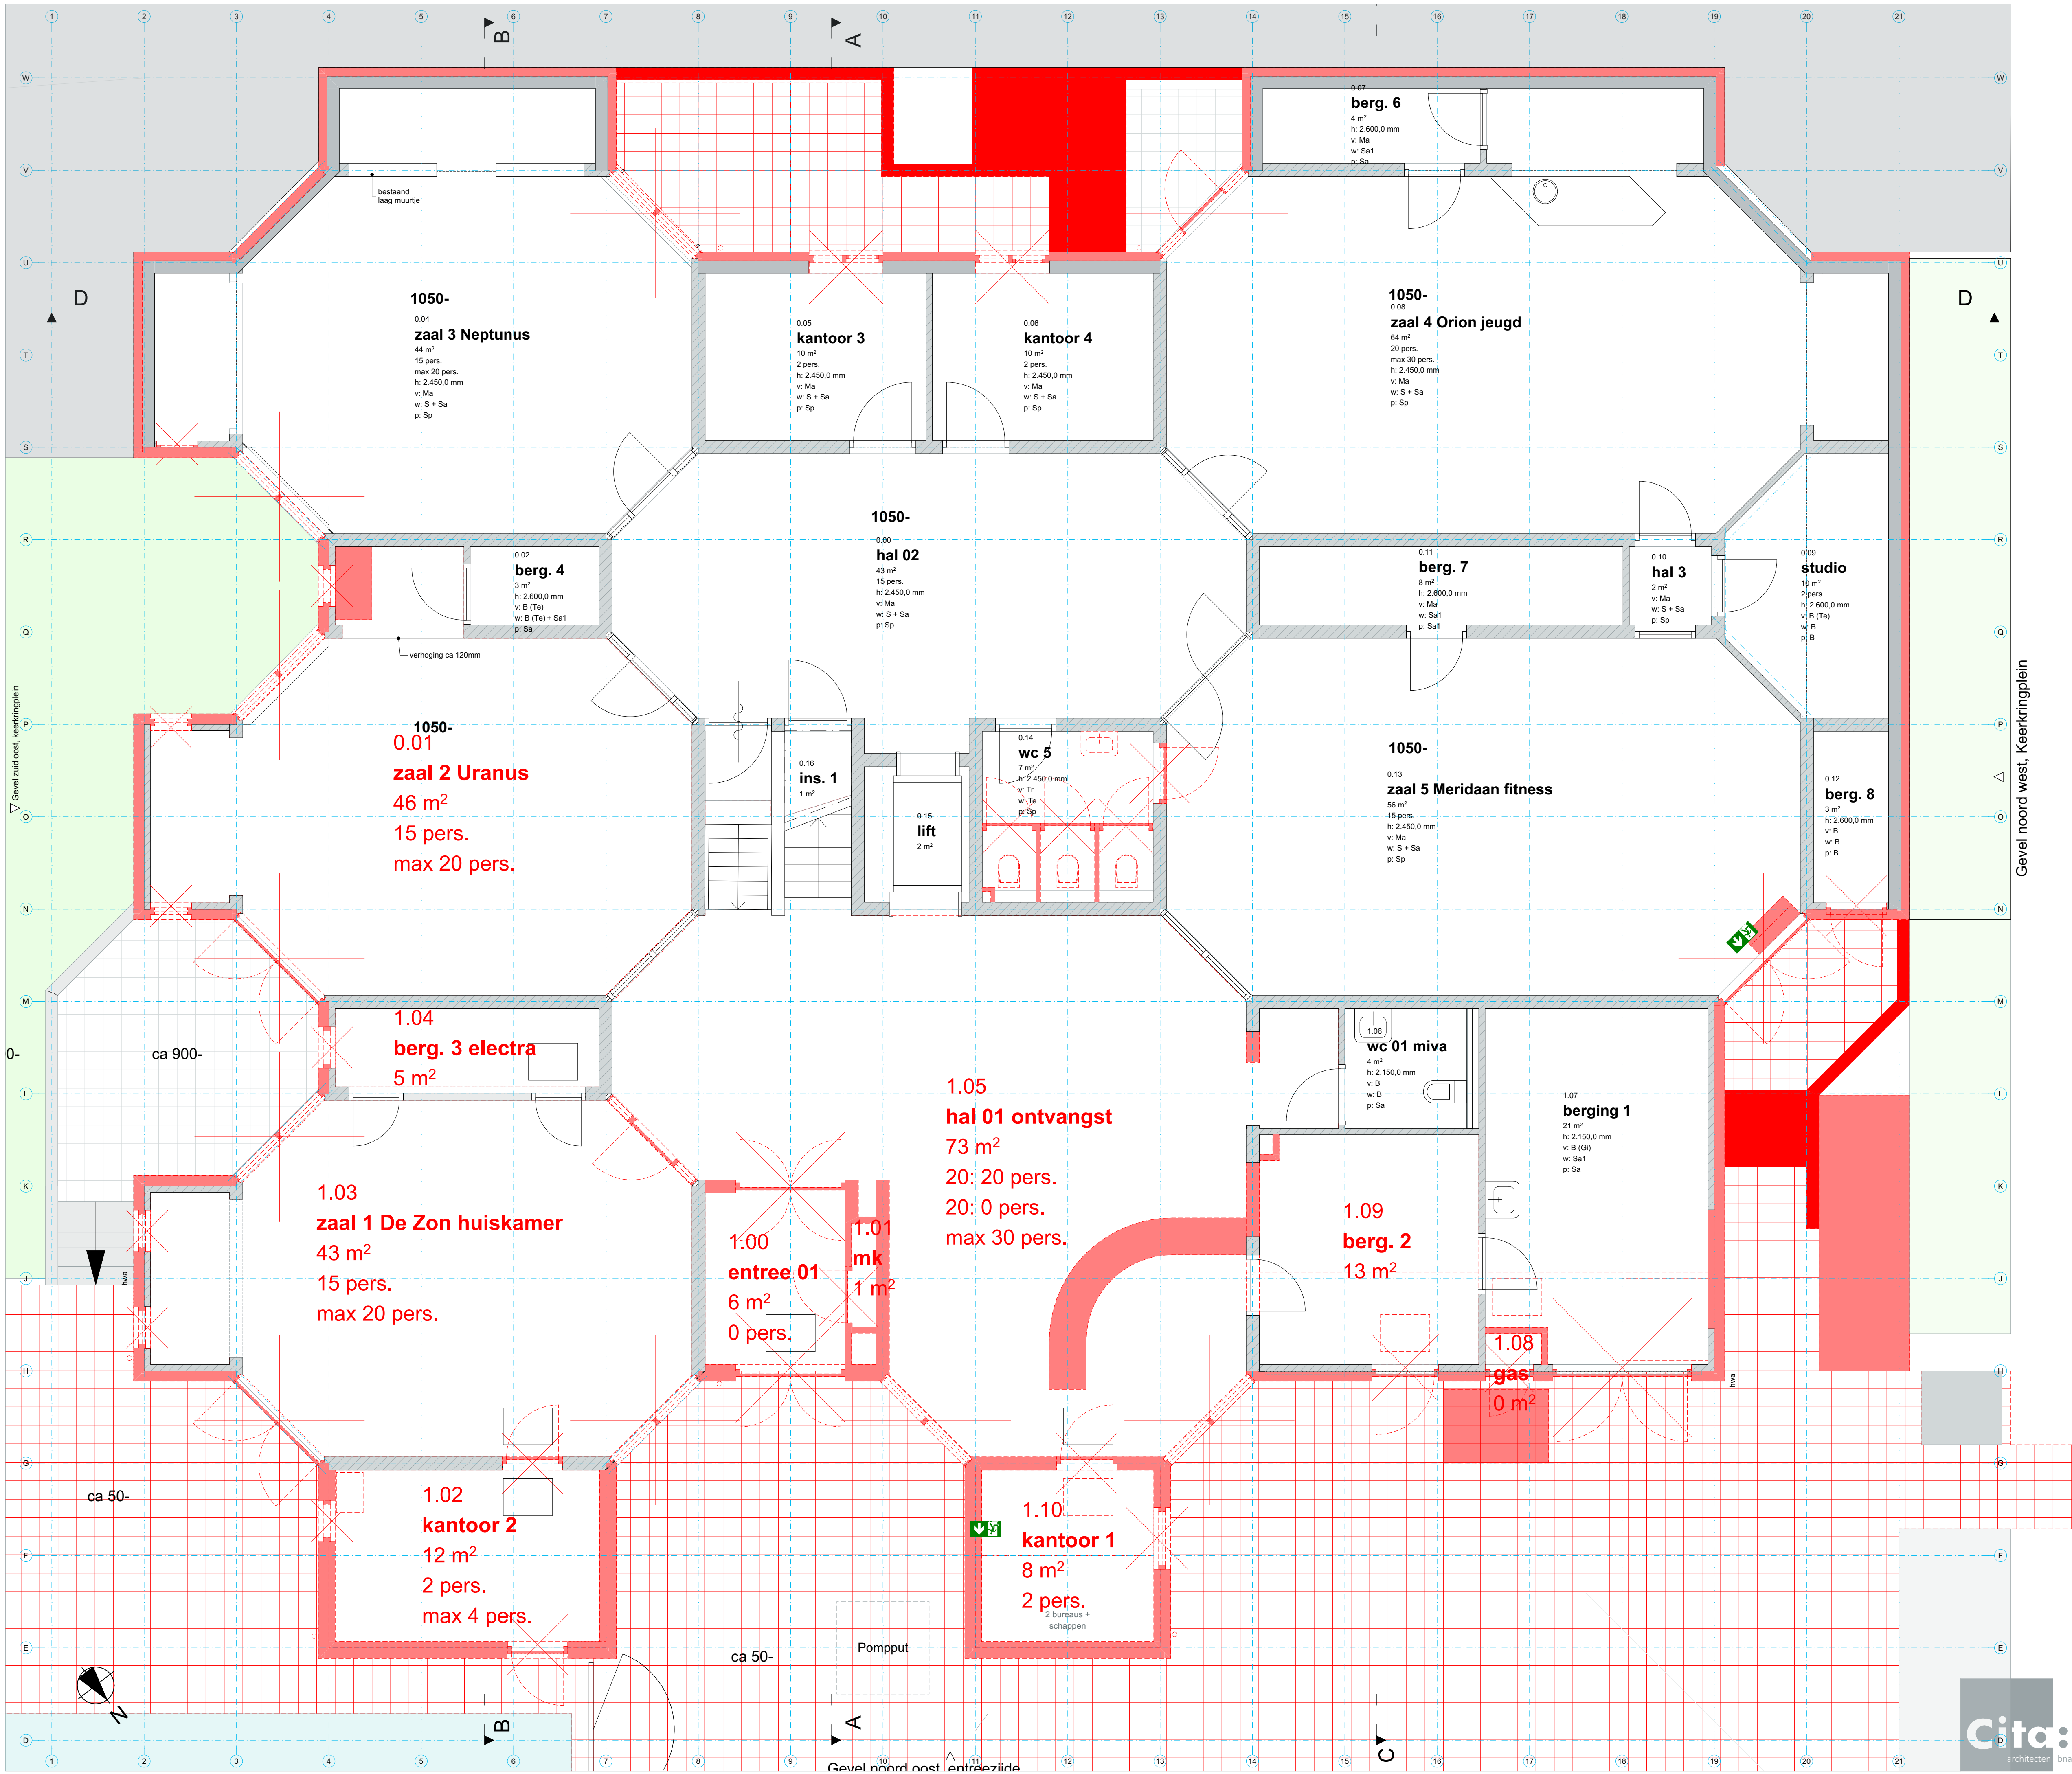

Gewel noord west, Keerkringplein