
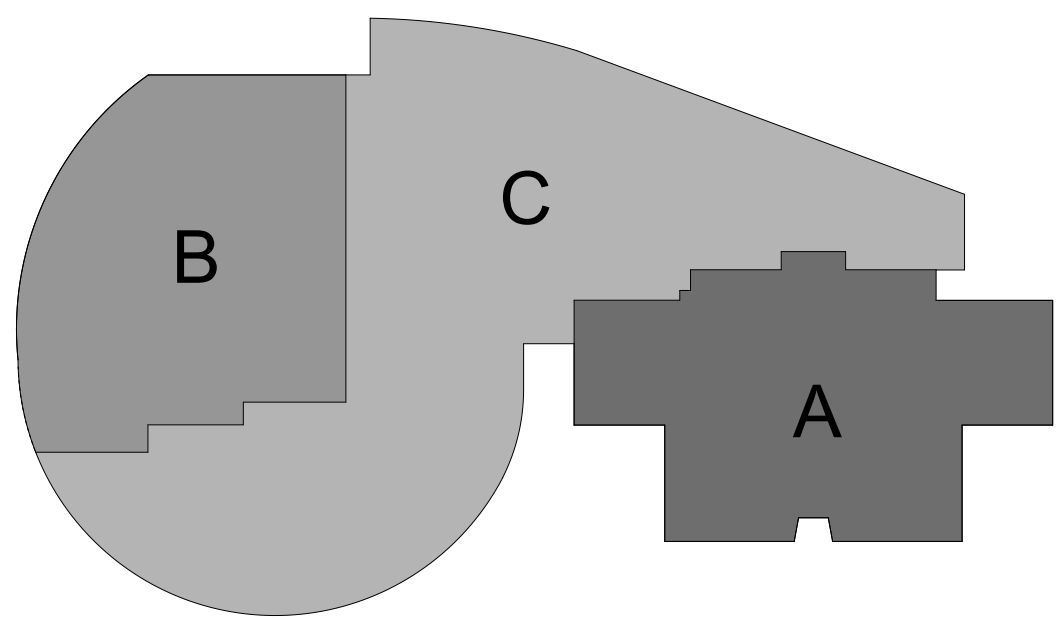


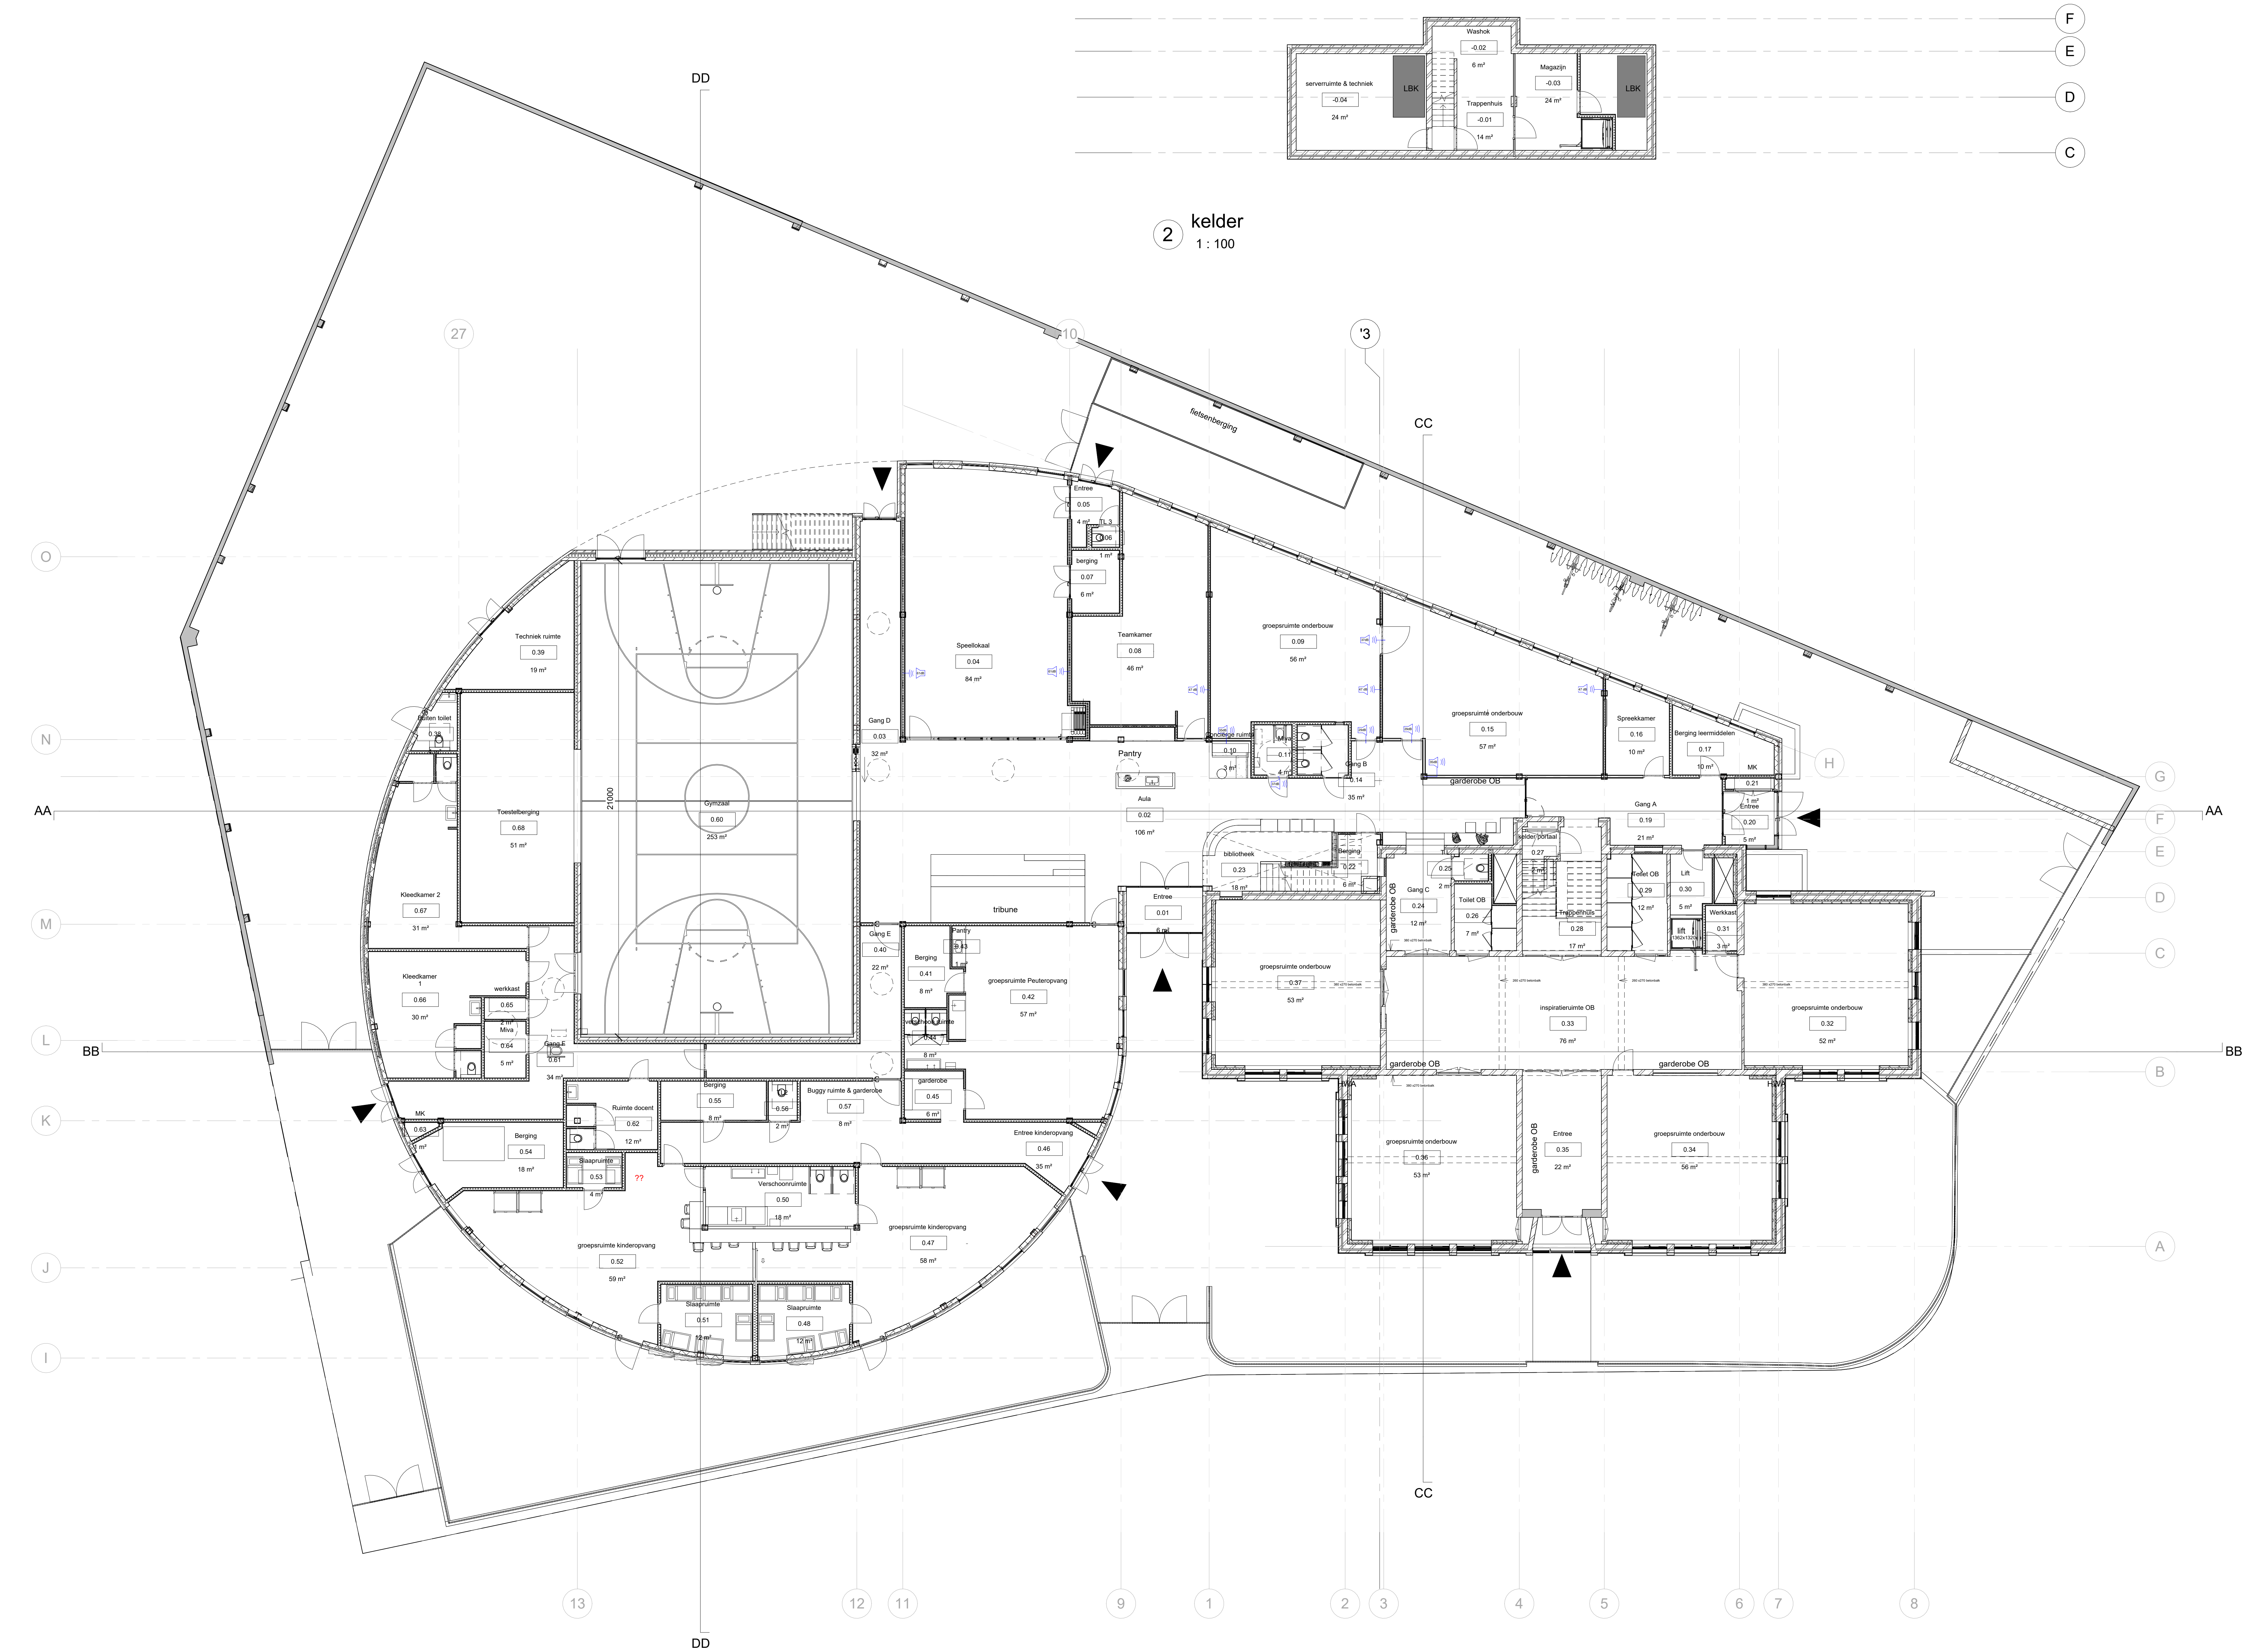

REVISION SCHEDULE		
No.	Description	Date

TOPLAB
architects

Nieuwe Uilenburgerstraat 54
1011 LT Amsterdam
+31 (0)20 3615592
www.toplab-architects.com

PROJECT
COS Katwijk
Parklaan 118, 2225 SW

PROJECT NO.
24-004

CLIENT
Prohies

TITLE
Begane grond

PROJECT STATUS
VO



DRAWING NO.
11-00

ISSUE DATE
17-04-2025

REVISION

SCALE: As indicated
SIZE: A0
DRAWN BY: PA
© TOPLAB ARCHITECTS AMSTERDAM

00 Begane grond
1 : 100

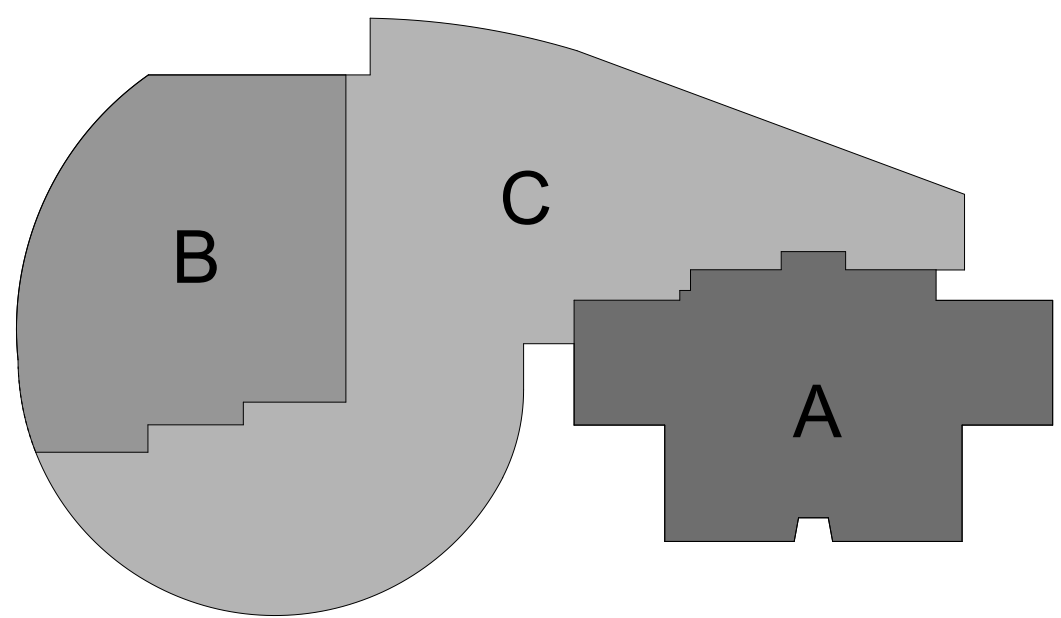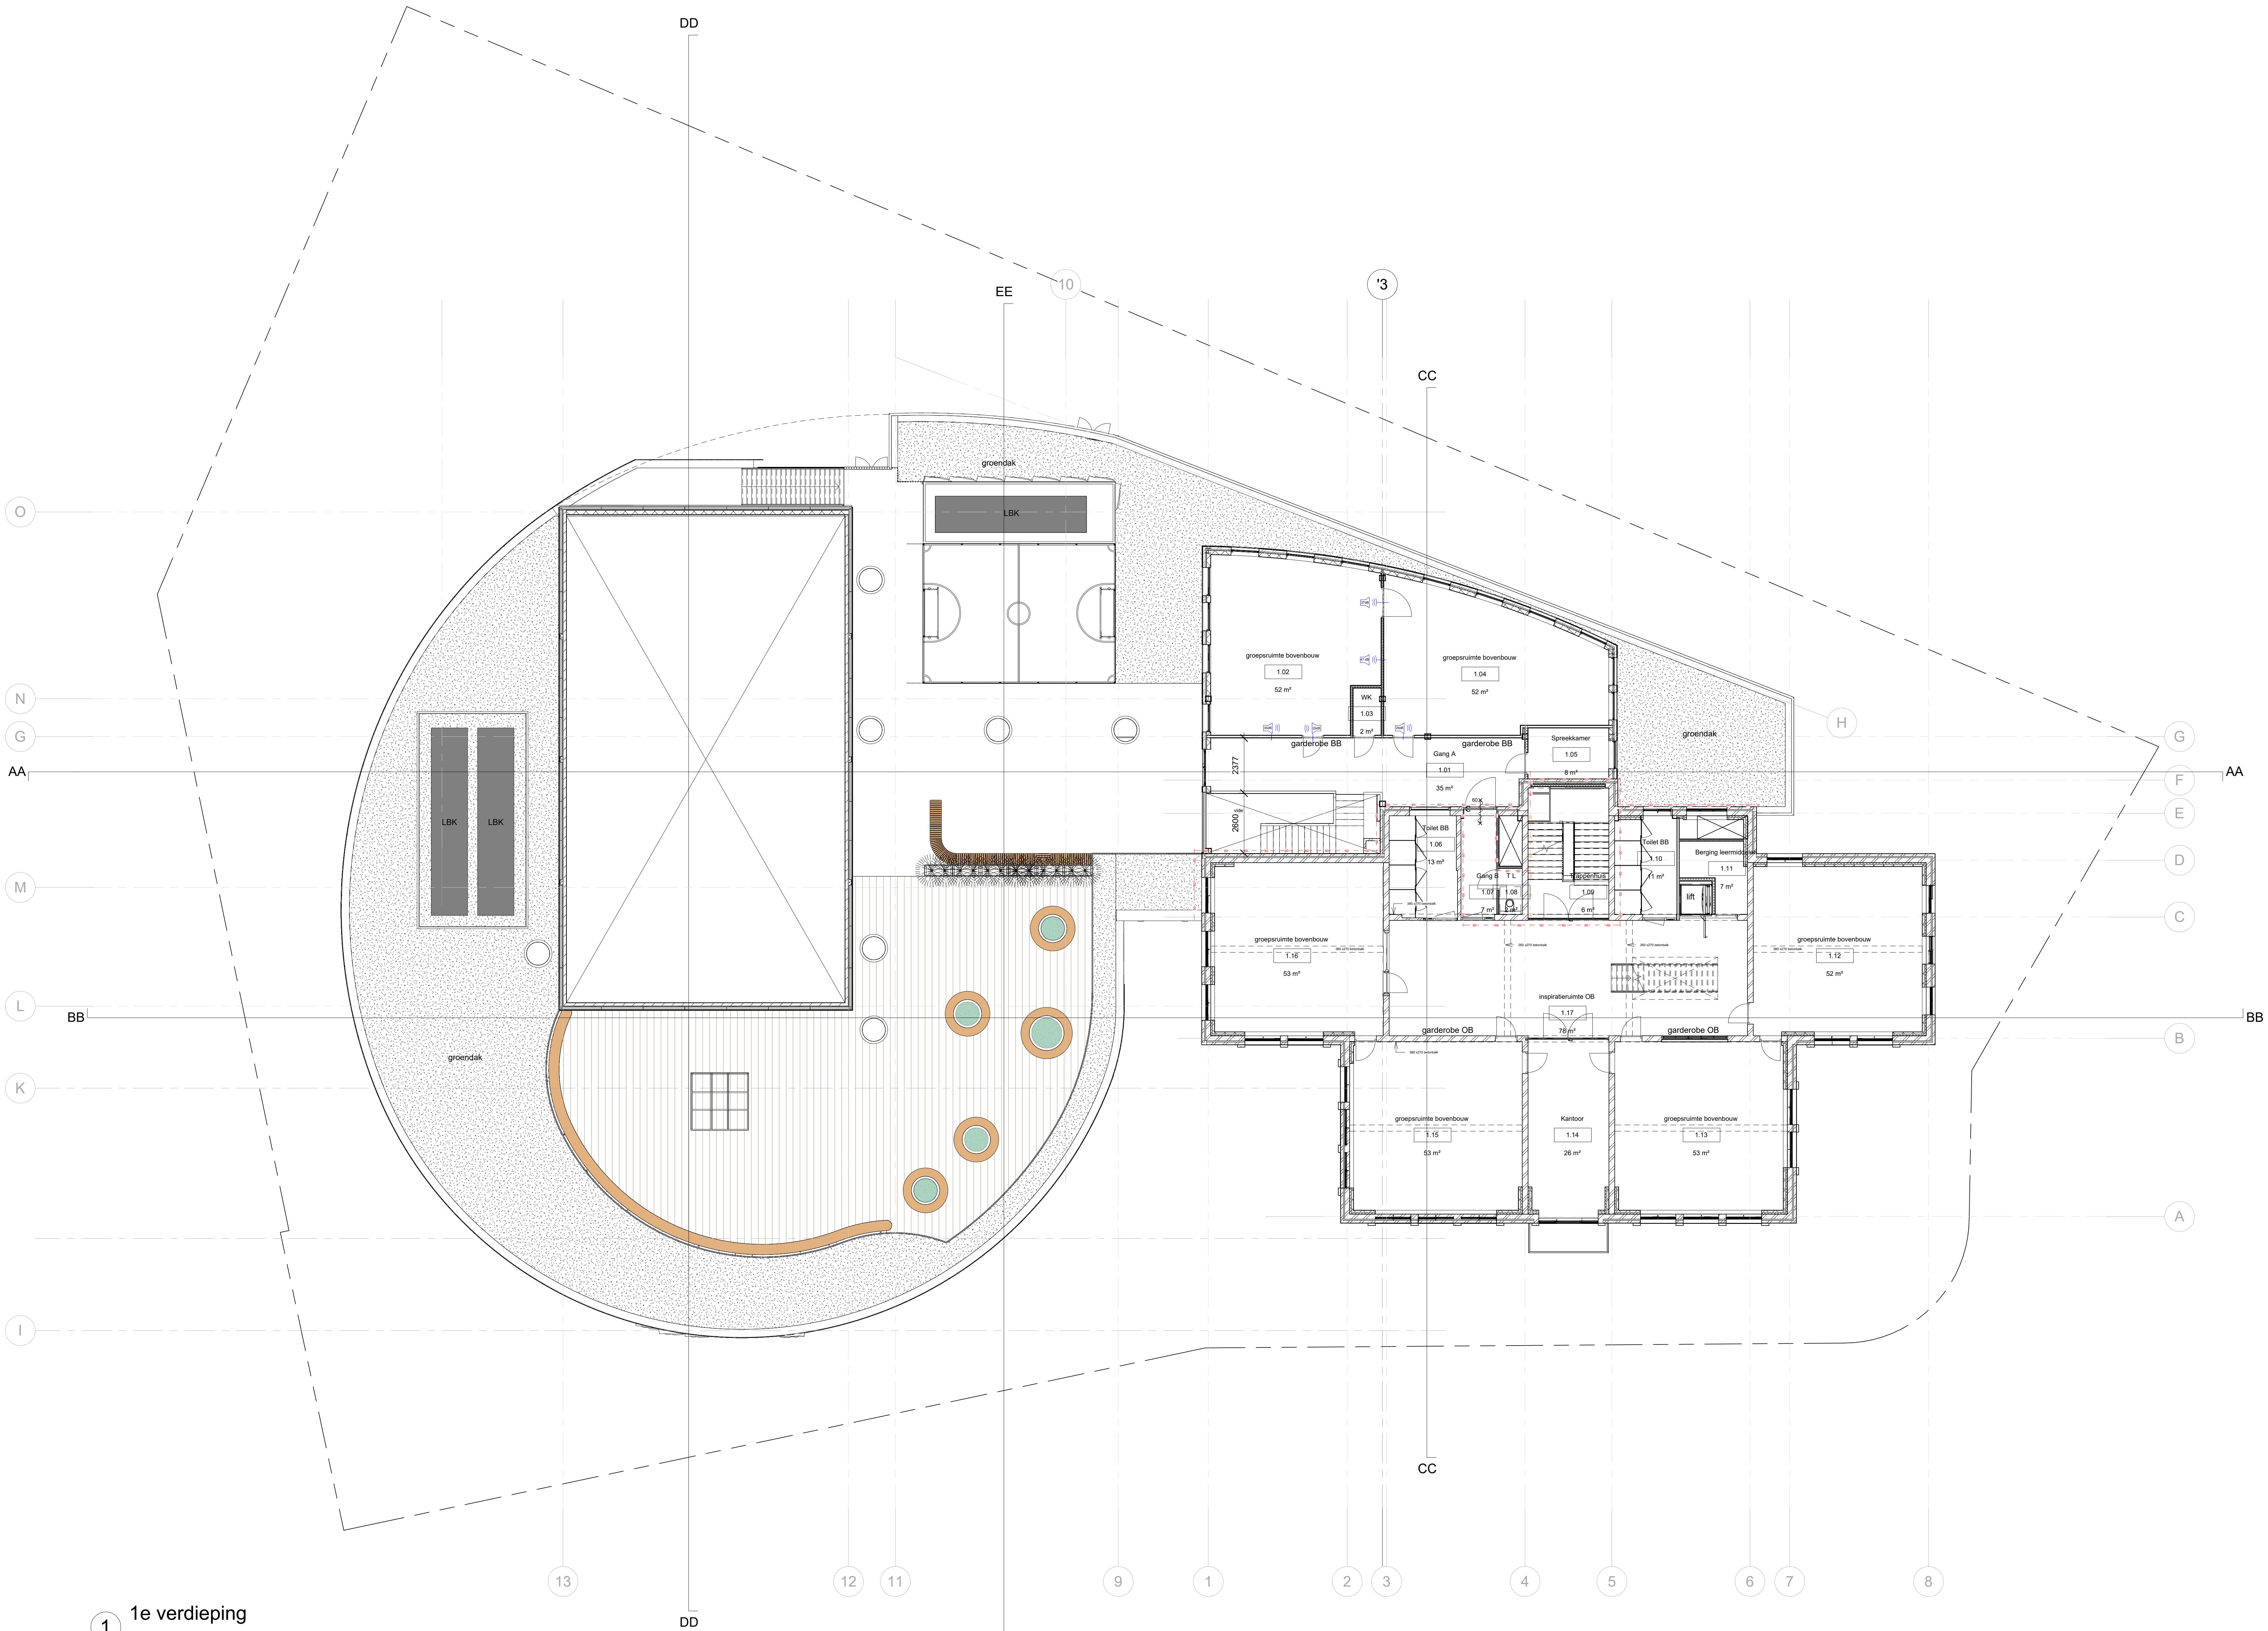

REVISION SCHEDULE		
No.	Description	Date

TOPLAB
architects

Nieuwe Uilenburgerstraat 54
1011 LT Amsterdam
+31 (0)20 3615492
www.toplab-architects.com

PROJECT
COS Katwijk
Parklaan 118, 2225 SW

PROJECT NO.
24-004

CLIENT
Prohies

TITLE
Eerste verdieping


PROJECT STATUS
VO

DRAWING NO.
11-01


ISSUE DATE
17-04-2025

REVISION

SCALE: As indicated
SIZE: A0
DRAWN BY: PA
© TOPLAB ARCHITECTS AMSTERDAM

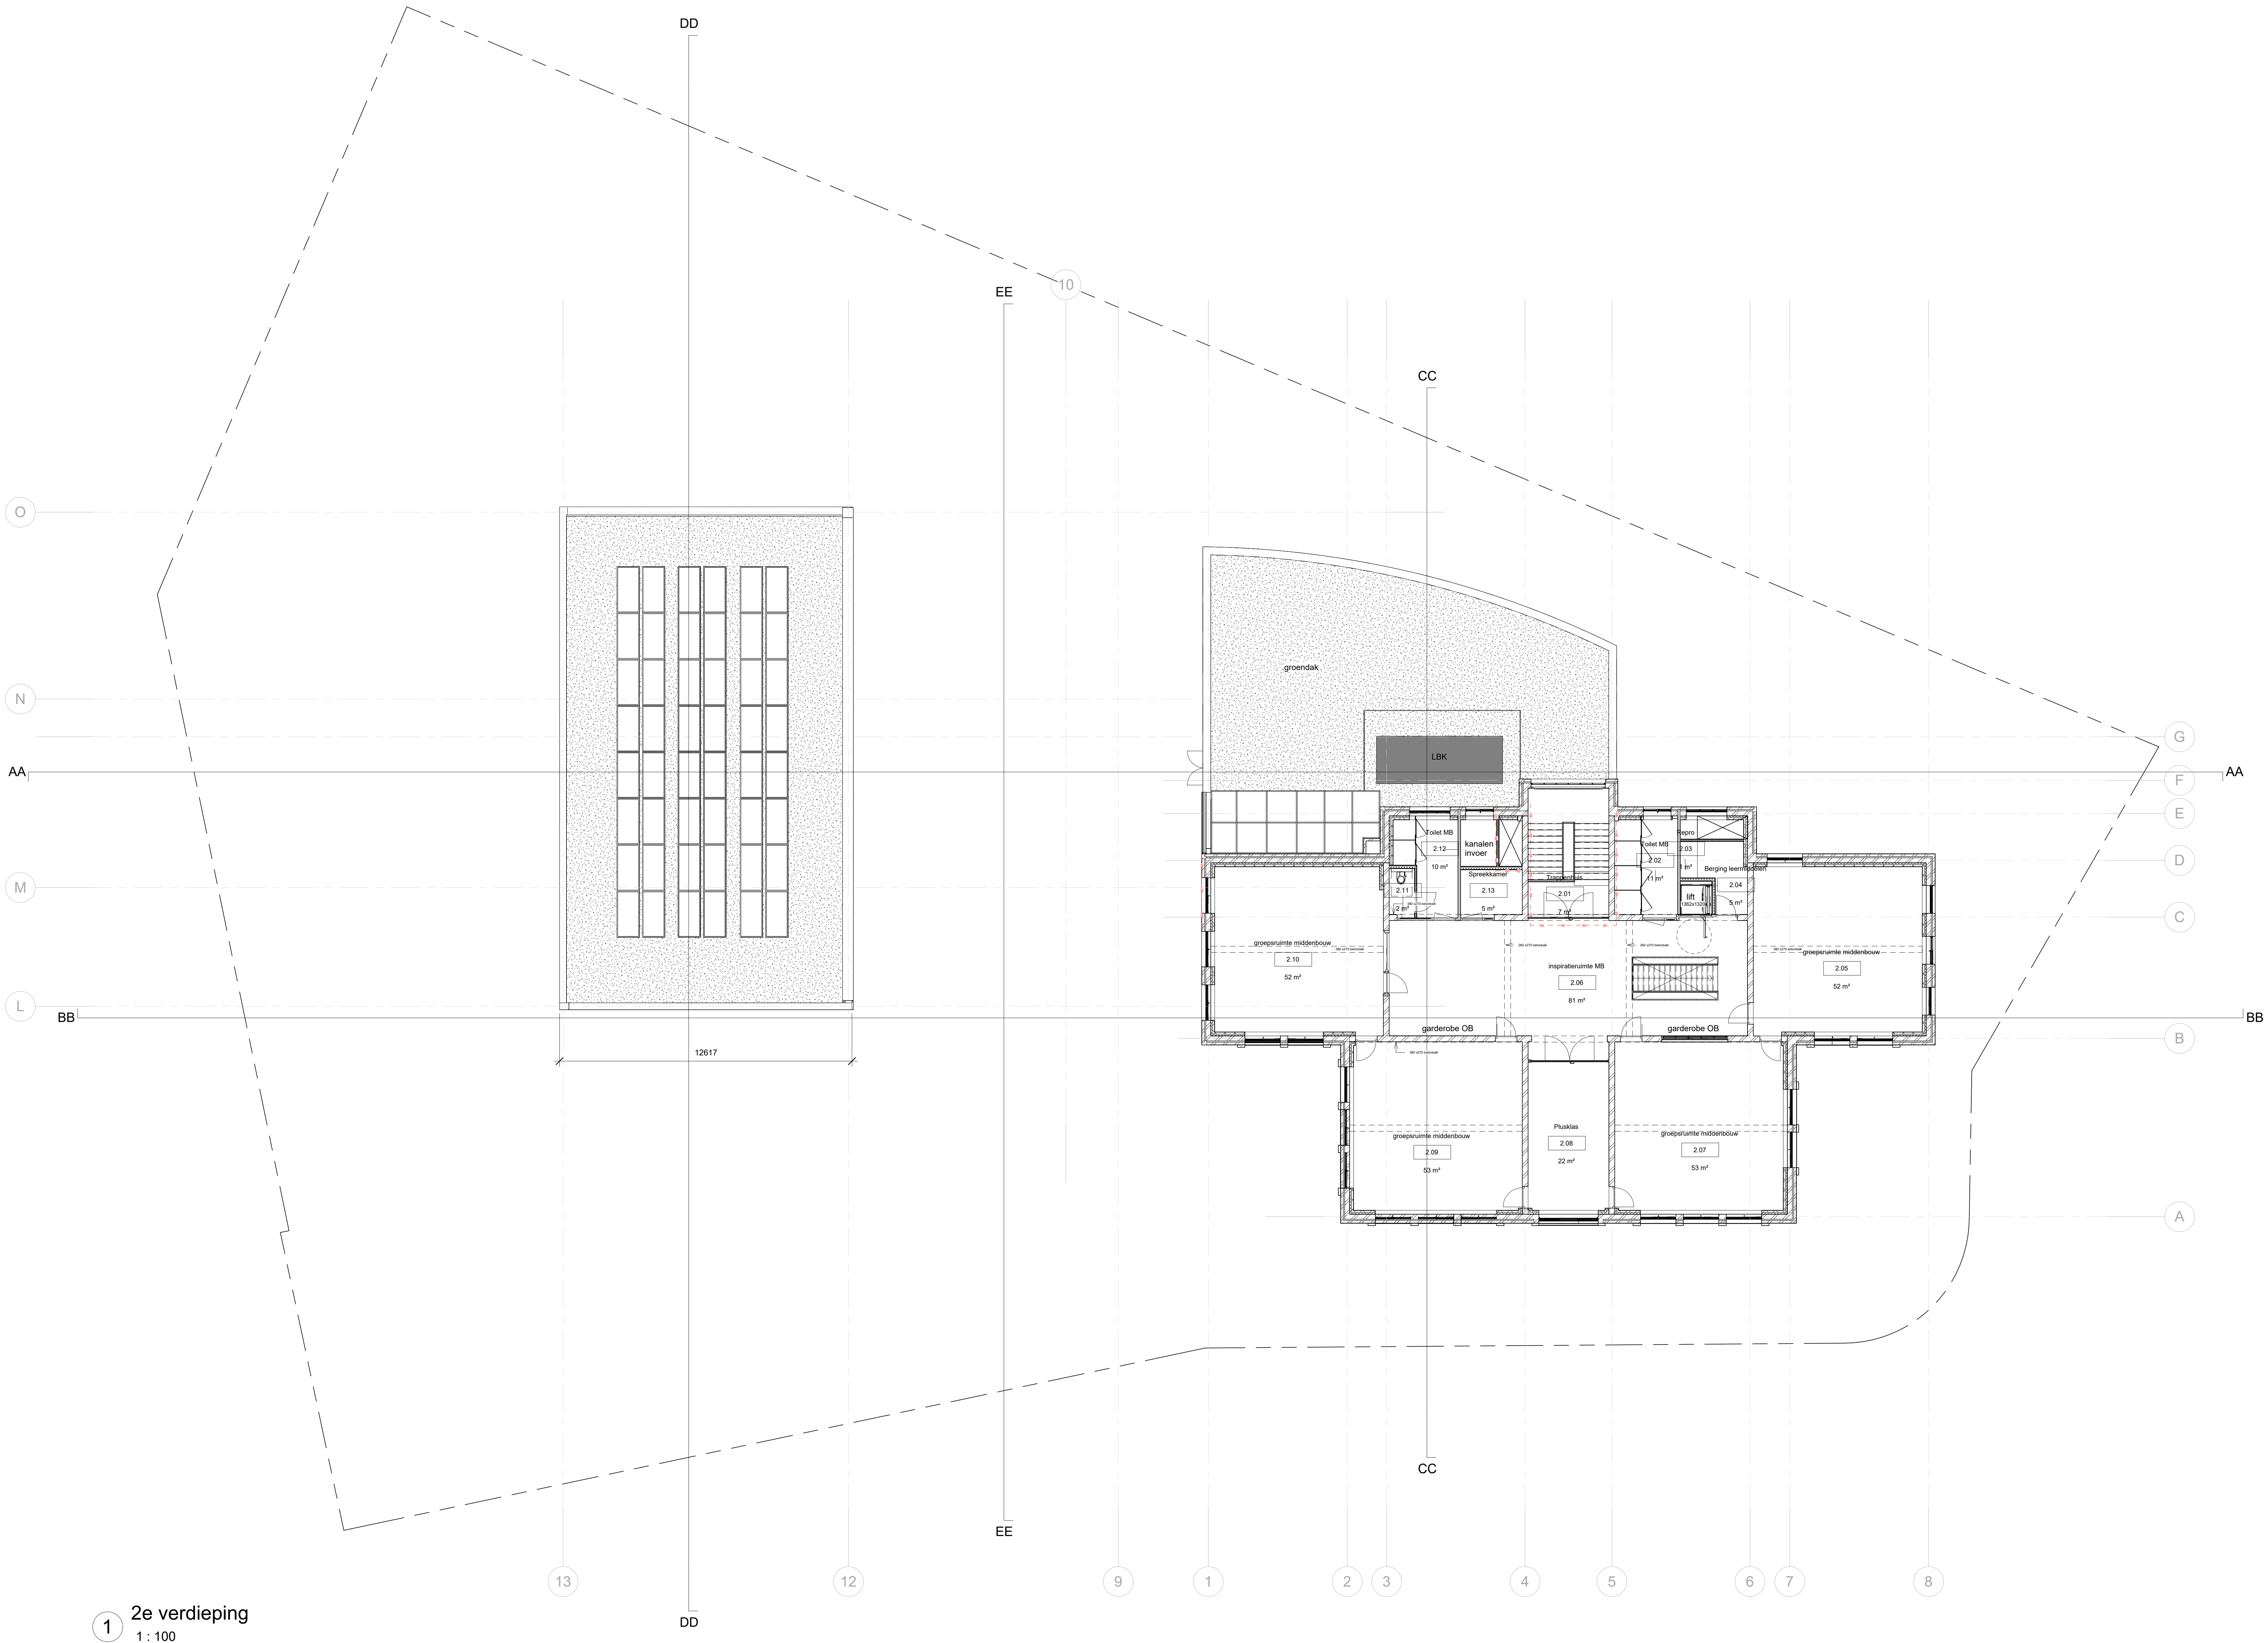

1 2e verdieping
1 : 100

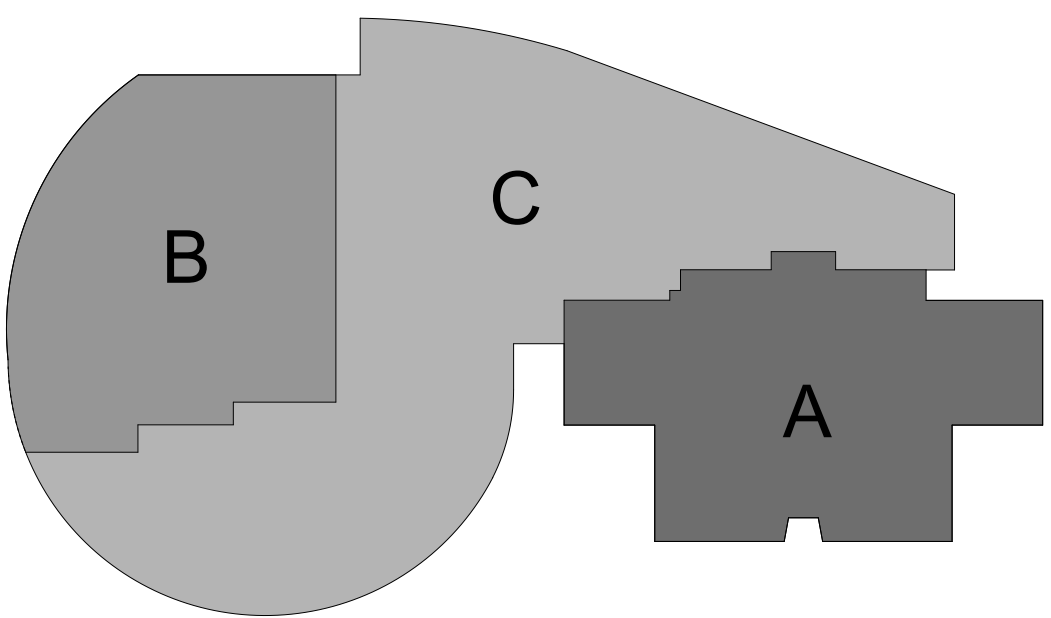

REVISION SCHEDULE		
No.	Description	Date

TOPLAB
architects

Nieuwe Uilenburgstraat 54
1011 LT Amsterdam
+31 (0)20 3615592
www.toplab-architects.com

PROJECT	PROJECT NO.
COS Katwijk Parklaan 118, 2225 SW	24-004

CLIENT	
Prohies	

TITLE	
Tweede verdieping	

PROJECT STATUS	DRAWING NO.
VO	11-02
ISSUE DATE	REVISION
17-04-2025	

SCALE: As indicated	SIZE: A0	DRAWN BY: PA
---------------------	----------	--------------

© TOPLAB ARCHITECTS AMSTERDAM