


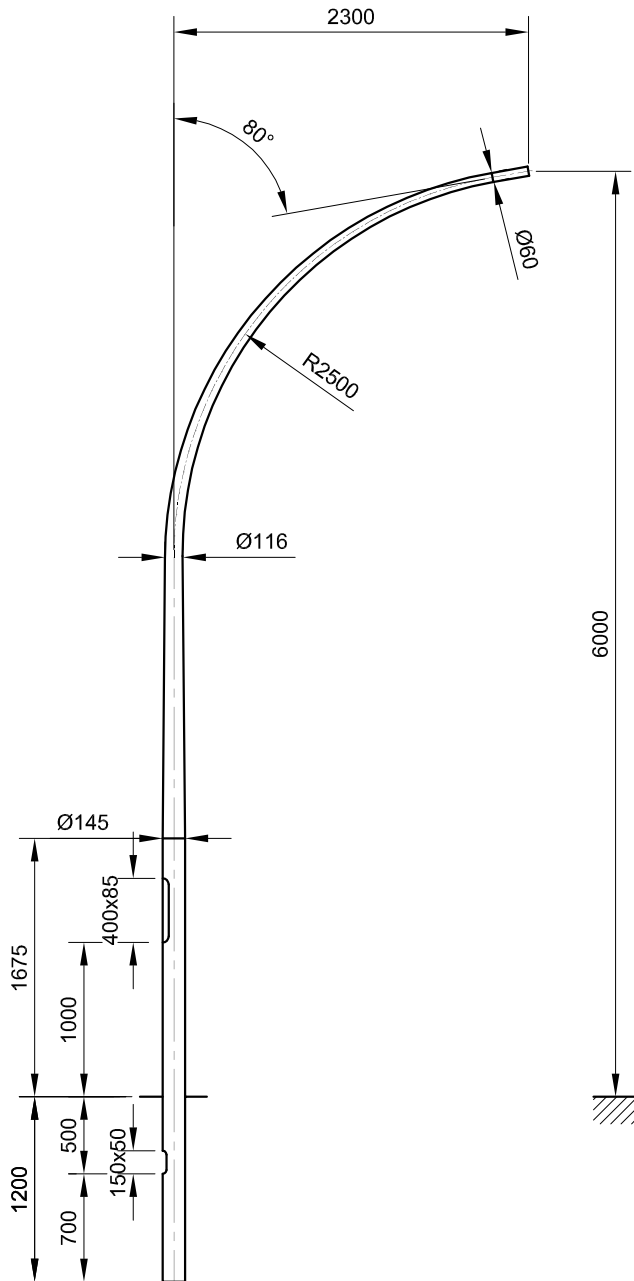

GEWICHT: 29.1 kg
WANDDIKTE: 3.0

ITEMNO.	QUANTITY	DESCRIPTION	MATERIAL	DIMENSIONS	REMARKS
sapa: Sapa Pole Products Sapa Pole Products Alcoalaan 1 - 5151 RW Drunen Postbus 75 - 5150 AB Drunen Tel/Fax: +31(0)416-386100/230					
THIS DRAWING REMAINS PROPERTY OF SAPA POLE PRODUCTS IN DRUNEN AND MAY WITHOUT PERMISSION OF THE OWNER NOT BE MULTIPLIED, BE USED FOR THIRD PARTIES OR BE GIVEN TO THIRD PARTIES FOR PERUSAL.			AM.PROJ. 	SURFACE ROUGHNESS CENTER LINE AVERAGE RA (CLA) IN µm BY ISO1302 EN40 ☐	DIMENSIONS TOLERANCES BY: UNLESS OTHERWISE STATED
DRAWN BY TvdM			CHECKED BY (SIGNATURE)		SCALE 1:50
MATERIAL EN AW-6060T66			DATE 6-8-02		
DRAWINGNUMBER 27.060.145.02			MODE 0		
FORMAT A4			REMARK S130154		
TITLE Con. lichtmast LPH 6.0m					