


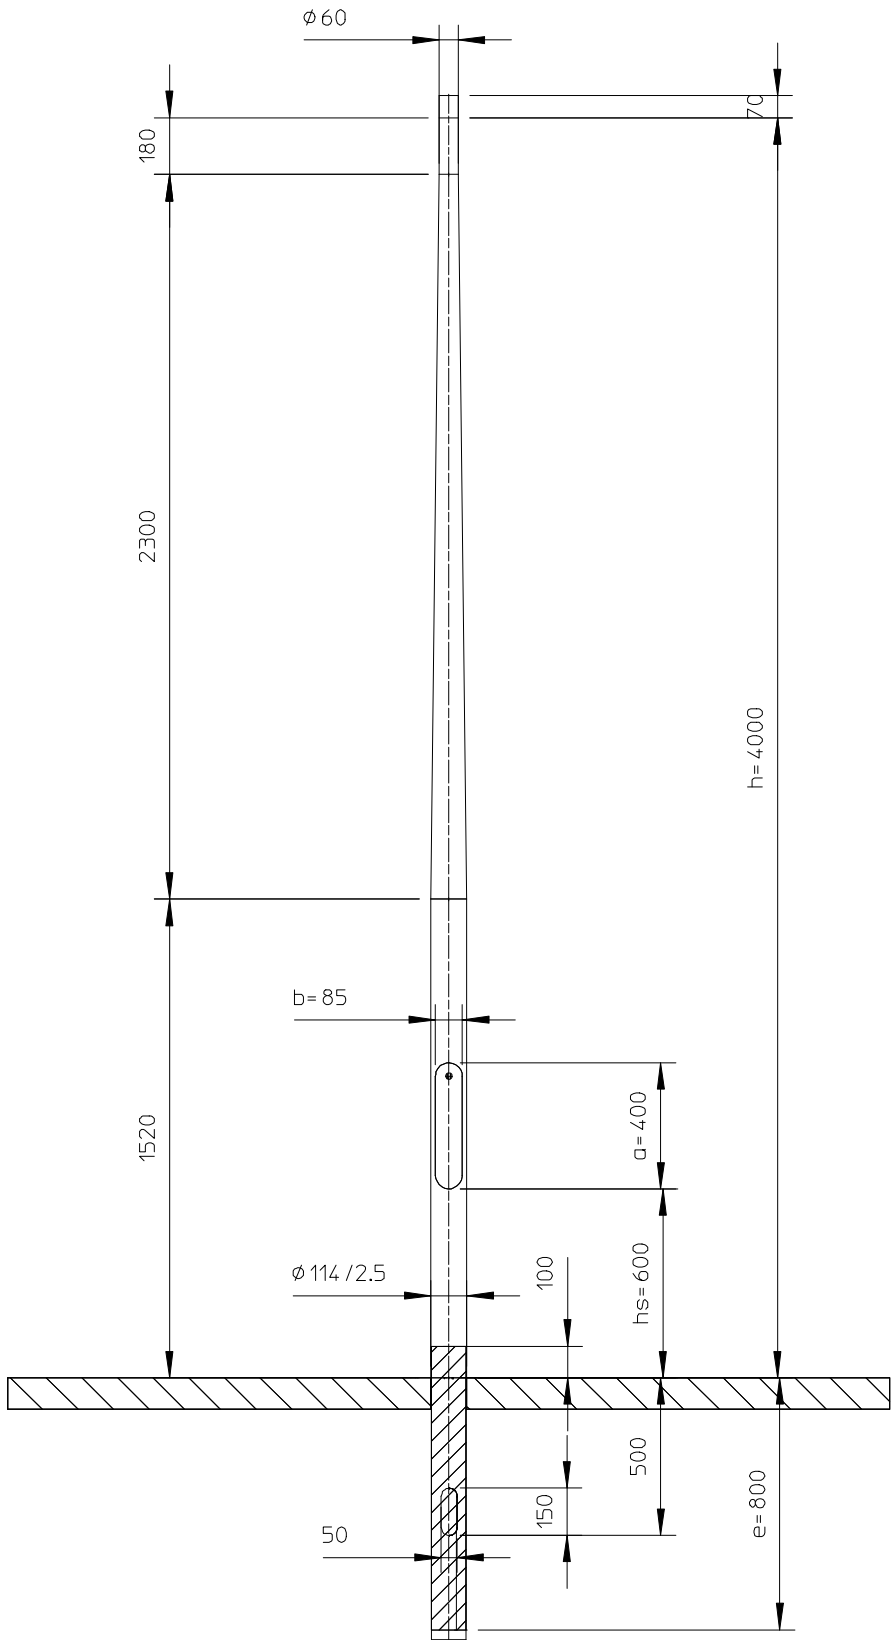

9	2.0	ST	Sluitbout RVS A2/3K M8x25MM		693.00226.000
8	1.0	ST	AARDBOUT HAMERKOP M8x25		693.00020.025
7	1.0	ST	Ronde buis 114.00 x 2.50mm		20160.03900.lmb
6	1.0	ST	Beschertring kabelgat groot.		693.00031.000
5	710	mm	Binnenbuis 114 incl rail		17018.08000.bbl
4	1.0	ST	Sluitlip ALU		693.00250.000
3	1.0	ST	Sluitbeugel Nedal		693.00241.000
2	1.0	ST	HDPE 114 X 1190		hdpe114.1190.01
1	2.0	ST	Glijmoer zwart Norm15/07 M6		693.00060.000
Item	Aant	Eenh	Omschrijving		Artikelnummer
Lt	2300	mm.	Maten in mm tenzij anders aangegeven.		
Lc	1520	mm.	Getek.	Door	Datum
m	13	kg.		JK	05-02-2004
Doorn	1141-6				
Mat	ALU-6063T6		Gecontr.	.	.
Omschrijving:					Art.nr.
Lichtmast Boulevard					K040PT01.6E.000

HDPE geisoleerd grondstuk, vlgs. tekening 76584