


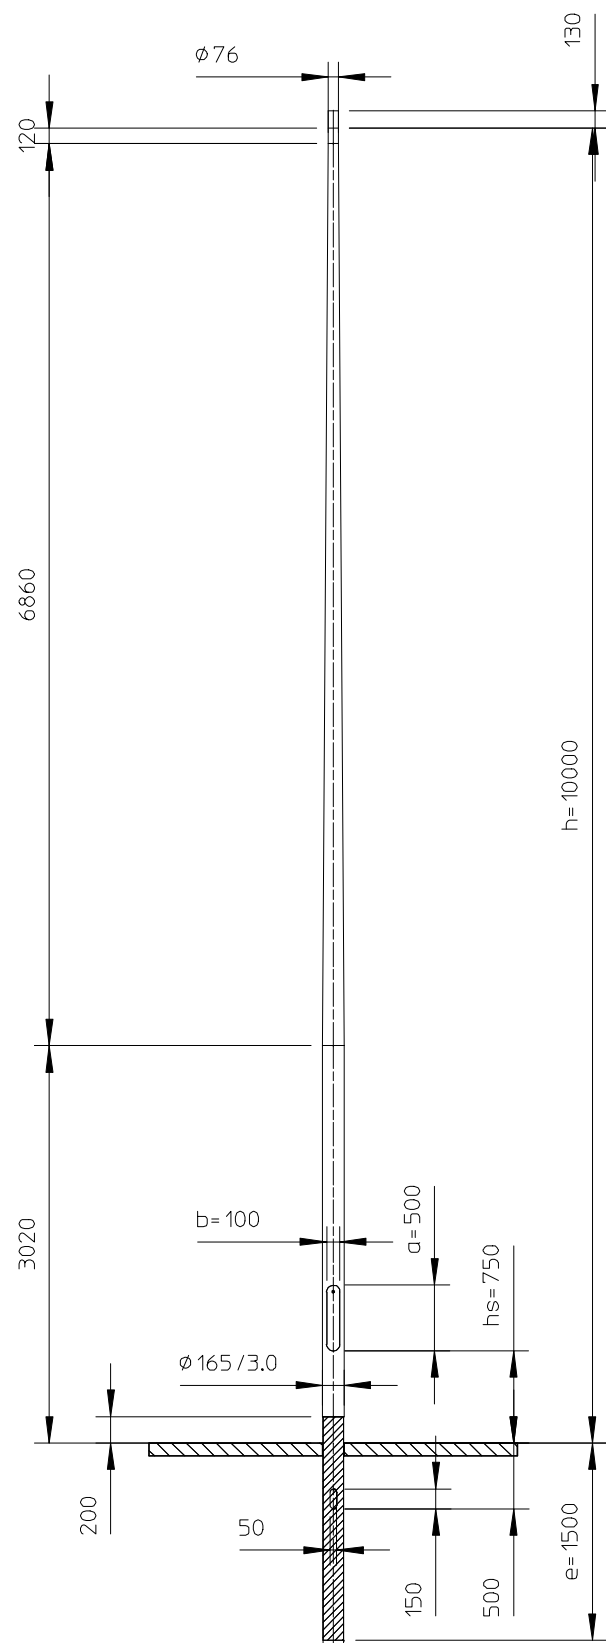

HDPE geïsoleerd grondstuk, vlgs tekening HDPE165.2090.00

Material: 6063T6						
			A	Deur 50 mm omhoog geplaatst (hs was 700)		03-08-15 PG
			Revision	Description		Date By
Lt	6860	mm.	Scale 0.5		Measurements in mm unless otherwise stated.	
Lc	3020	mm.		By	Date	All rights reserved. This drawing is the property of NEDAL and may not be copied or multiplied neither wholly nor partly. It may not be submitted for perusal to third parties either. MEMBER OF THE HunterDouglas GROUP Nedal ALUMINIUM
m	47	kg.	Drawn	JK	16-04-04	
Doorn:			Checked			
Title:			Drawing number:			Size
LICHTMAST CONVERSIE			K100PT06.8E.000			A A3