


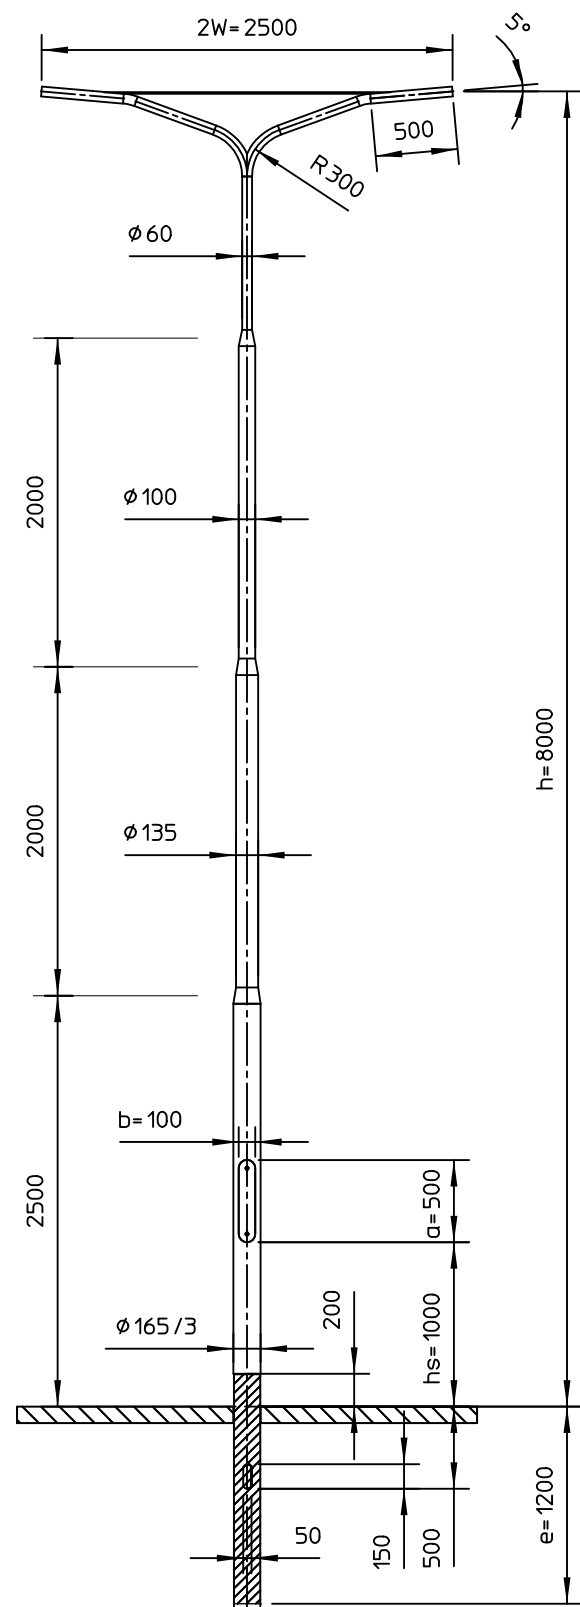

HDPE geïsoleerd grondstuk, vlgs. tekening 76819

12	1.00	ST	HDPE 165 X 1790	HDPE165.1790.00
11	1.00	ST	Beschermring 165 mm	693.00030.165
10	1.00	ST	Uithouder Dubbel Top 060 W1250 H05	UD6.1250.05.021
9	1.00	ST	Trekstang	693.50150.000
8	2.00	ST	Sluitbout RVS A2/3K M8x25MM	693.00226.000
7	1.00	ST	Aardbout hamerkop M8x25	693.00020.025
6	1.00	ST	Ronde buis 165.00 x 3.00mm	20214.06600.LMB
5	860.0	mm	Binnenbuis 165 incl rail	16593.08000.BBL
4	2.00	ST	Sluitbeugel Nedal	693.00241.000
3	1.00	ST	Lasbus voor gelaste uithouder top 60	693.50071.060
2	2.00	ST	Glijmoer zwart Norm15/07 M6	693.00060.000
1	1.00	ST	Beschermring kabelgat HDPE	693.00032.000
Item	Aant	Eenh	Omschrijving	Artikelnummer
Material:				
EN AW 6063T6				
Revision			Description	Date By
Lt	2000	mm.	Maten in mm tenzij anders aangegeven.	
Lc	2500	mm.	Door	Datum
M	41.7	kg.	Getek.	DB 03-04-06
Doorn			Gecontr.	RF 03-04-06
Omschrijving:			Art.nr.	Issue
Lichtmast Promenade			V080UD06.6E.001	-