


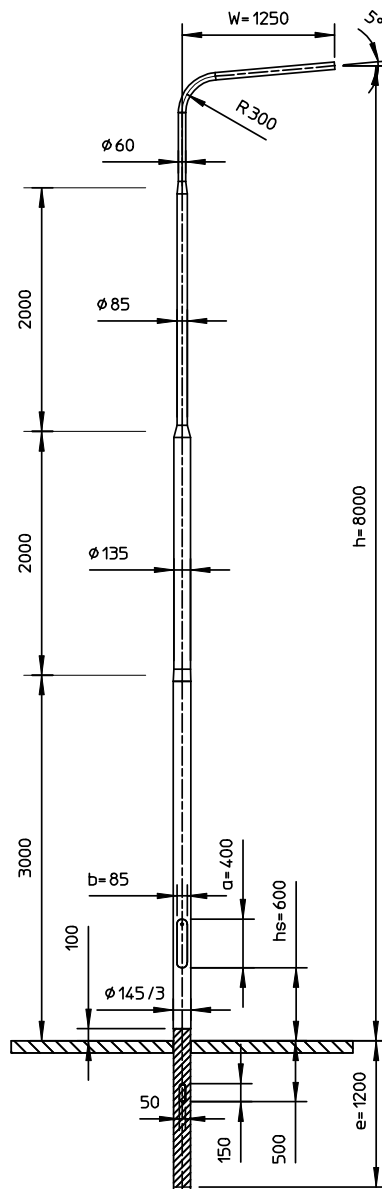

HDPE geïsoleerd grondstuk, vlgs. tekening 76826

8	2.00	ST	Sluitbout RVS A2/3K M8x25MM			693.00226.000
7	1.00	ST	HDPE 145 X 1650			HDPE145.1650.00
6	1.00	ST	Aardbout hamerkop M8x25			693.00020.025
5	1.00	ST	Ronde buis 145.00 x 3.00mm			20297.07800.LMB
4	1.00	ST	Beschermring kabelgat			693.00031.000
3	2.00	ST	Sluitbeugel Nedal			693.00241.000
2	710	mm	Binnenbuis 145 incl rail			16474.08000.BBL
1	2.00	ST	Glijmoer zwart Norm15/07 M6			693.00060.000
Item	Aant	Eenh	Omschrijving			Artikelnummer
Lt	2000	mm.				Maten in mm tenzij anders aangegeven. Alle rechten voorbehouden. Deze tekening is eigendom van NEDAL en mag niet worden vermenigvuldigd of gekopieerd en aan derden ter inzage worden gegeven. MEMBER OF THE HunterDouglas GROUP 
Lc	3000	mm.		Door	Datum	
M	32.4	kg.	Getek.	RF	25-02-2005	
Doorn						
Leg	ALU-6063T6					
Omschrijving: Lichtmast Promenade						Art.nr. V080UE04.6E.001

Nedal
ALUMINIUM