




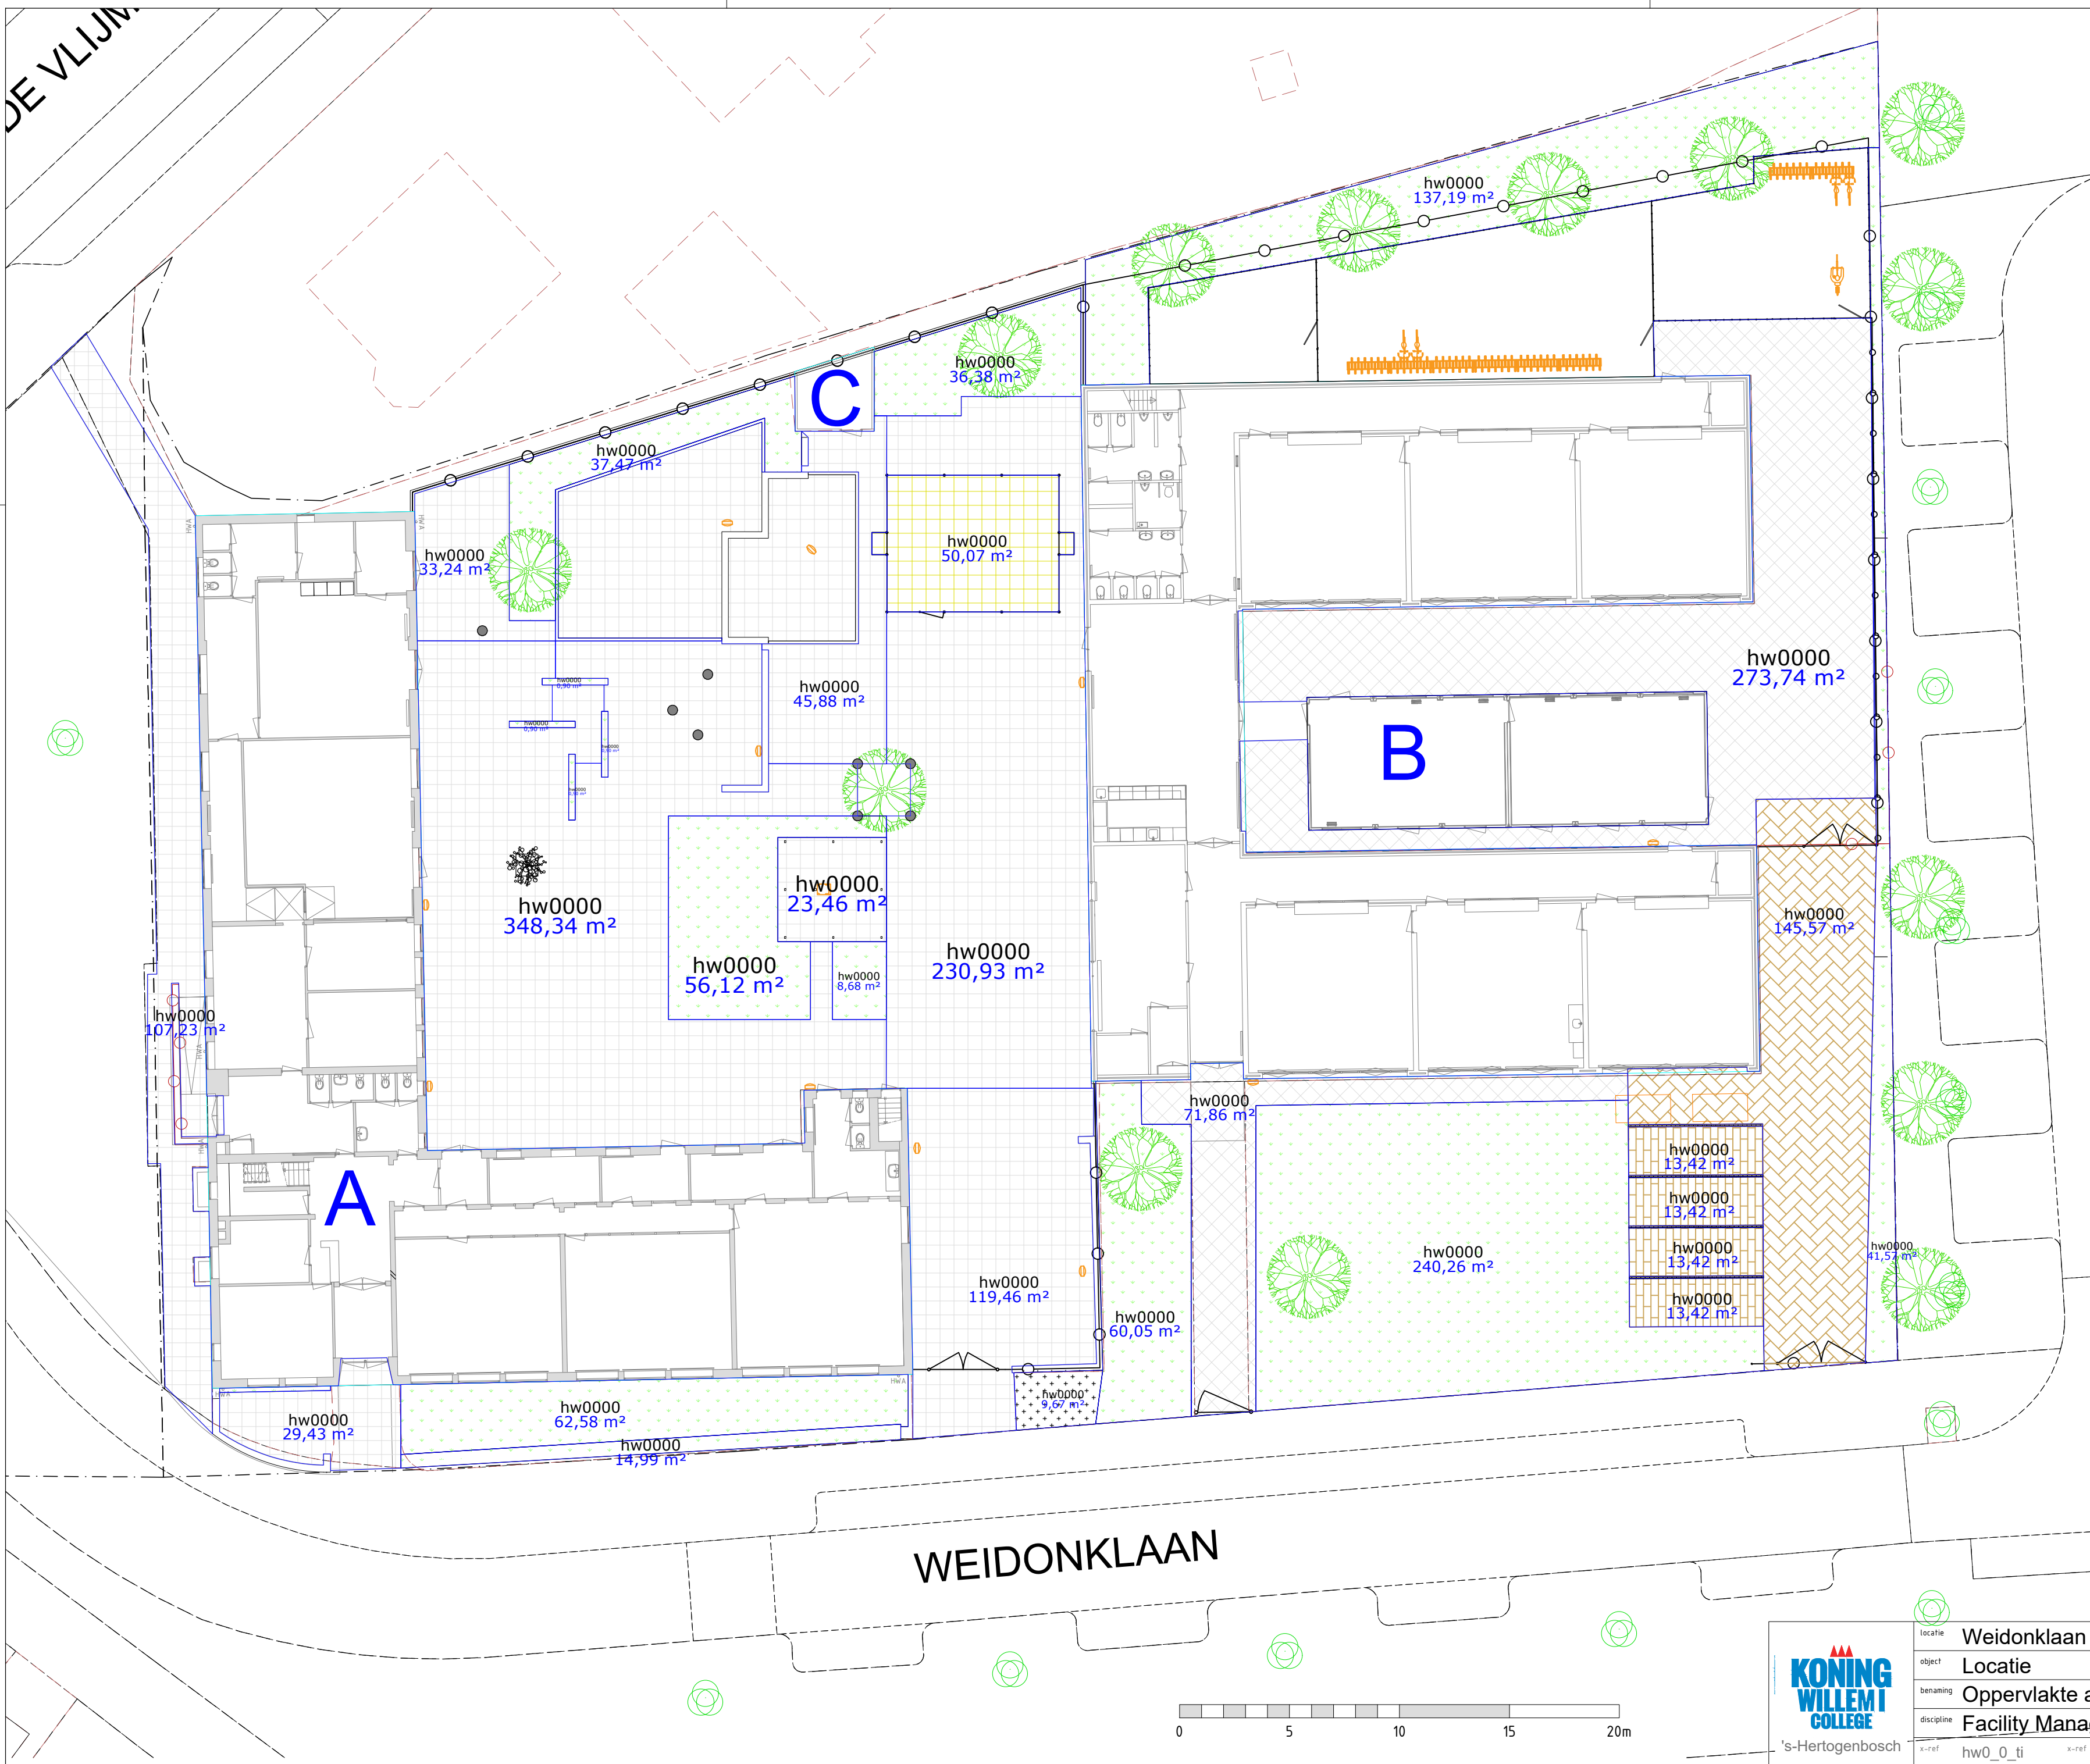

WEIDONKLAAN

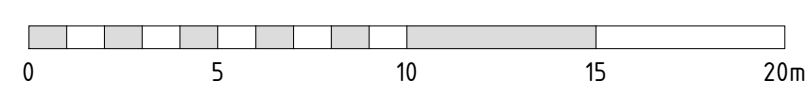

|            |                             |              |       |              |           |
|------------|-----------------------------|--------------|-------|--------------|-----------|
| locatie    | Weidonkiaan                 | revisie      | O     | rev dd       | ----      |
| object     | Locatie                     | geleend      | SWM   | datum        | 1-05-2025 |
| benaming   | Oppervlakte analyse Terrein | formaat      | A2    | schaal       | 1:200     |
| discipline | Facility Management         | blad         | ##### | status       | Concept   |
| x-ref      | hw0_0_ti                    | x-ref revise | #     | x-ref rev dd | #####     |
| tekening   | HW0_0_FM                    |              |       |              |           |

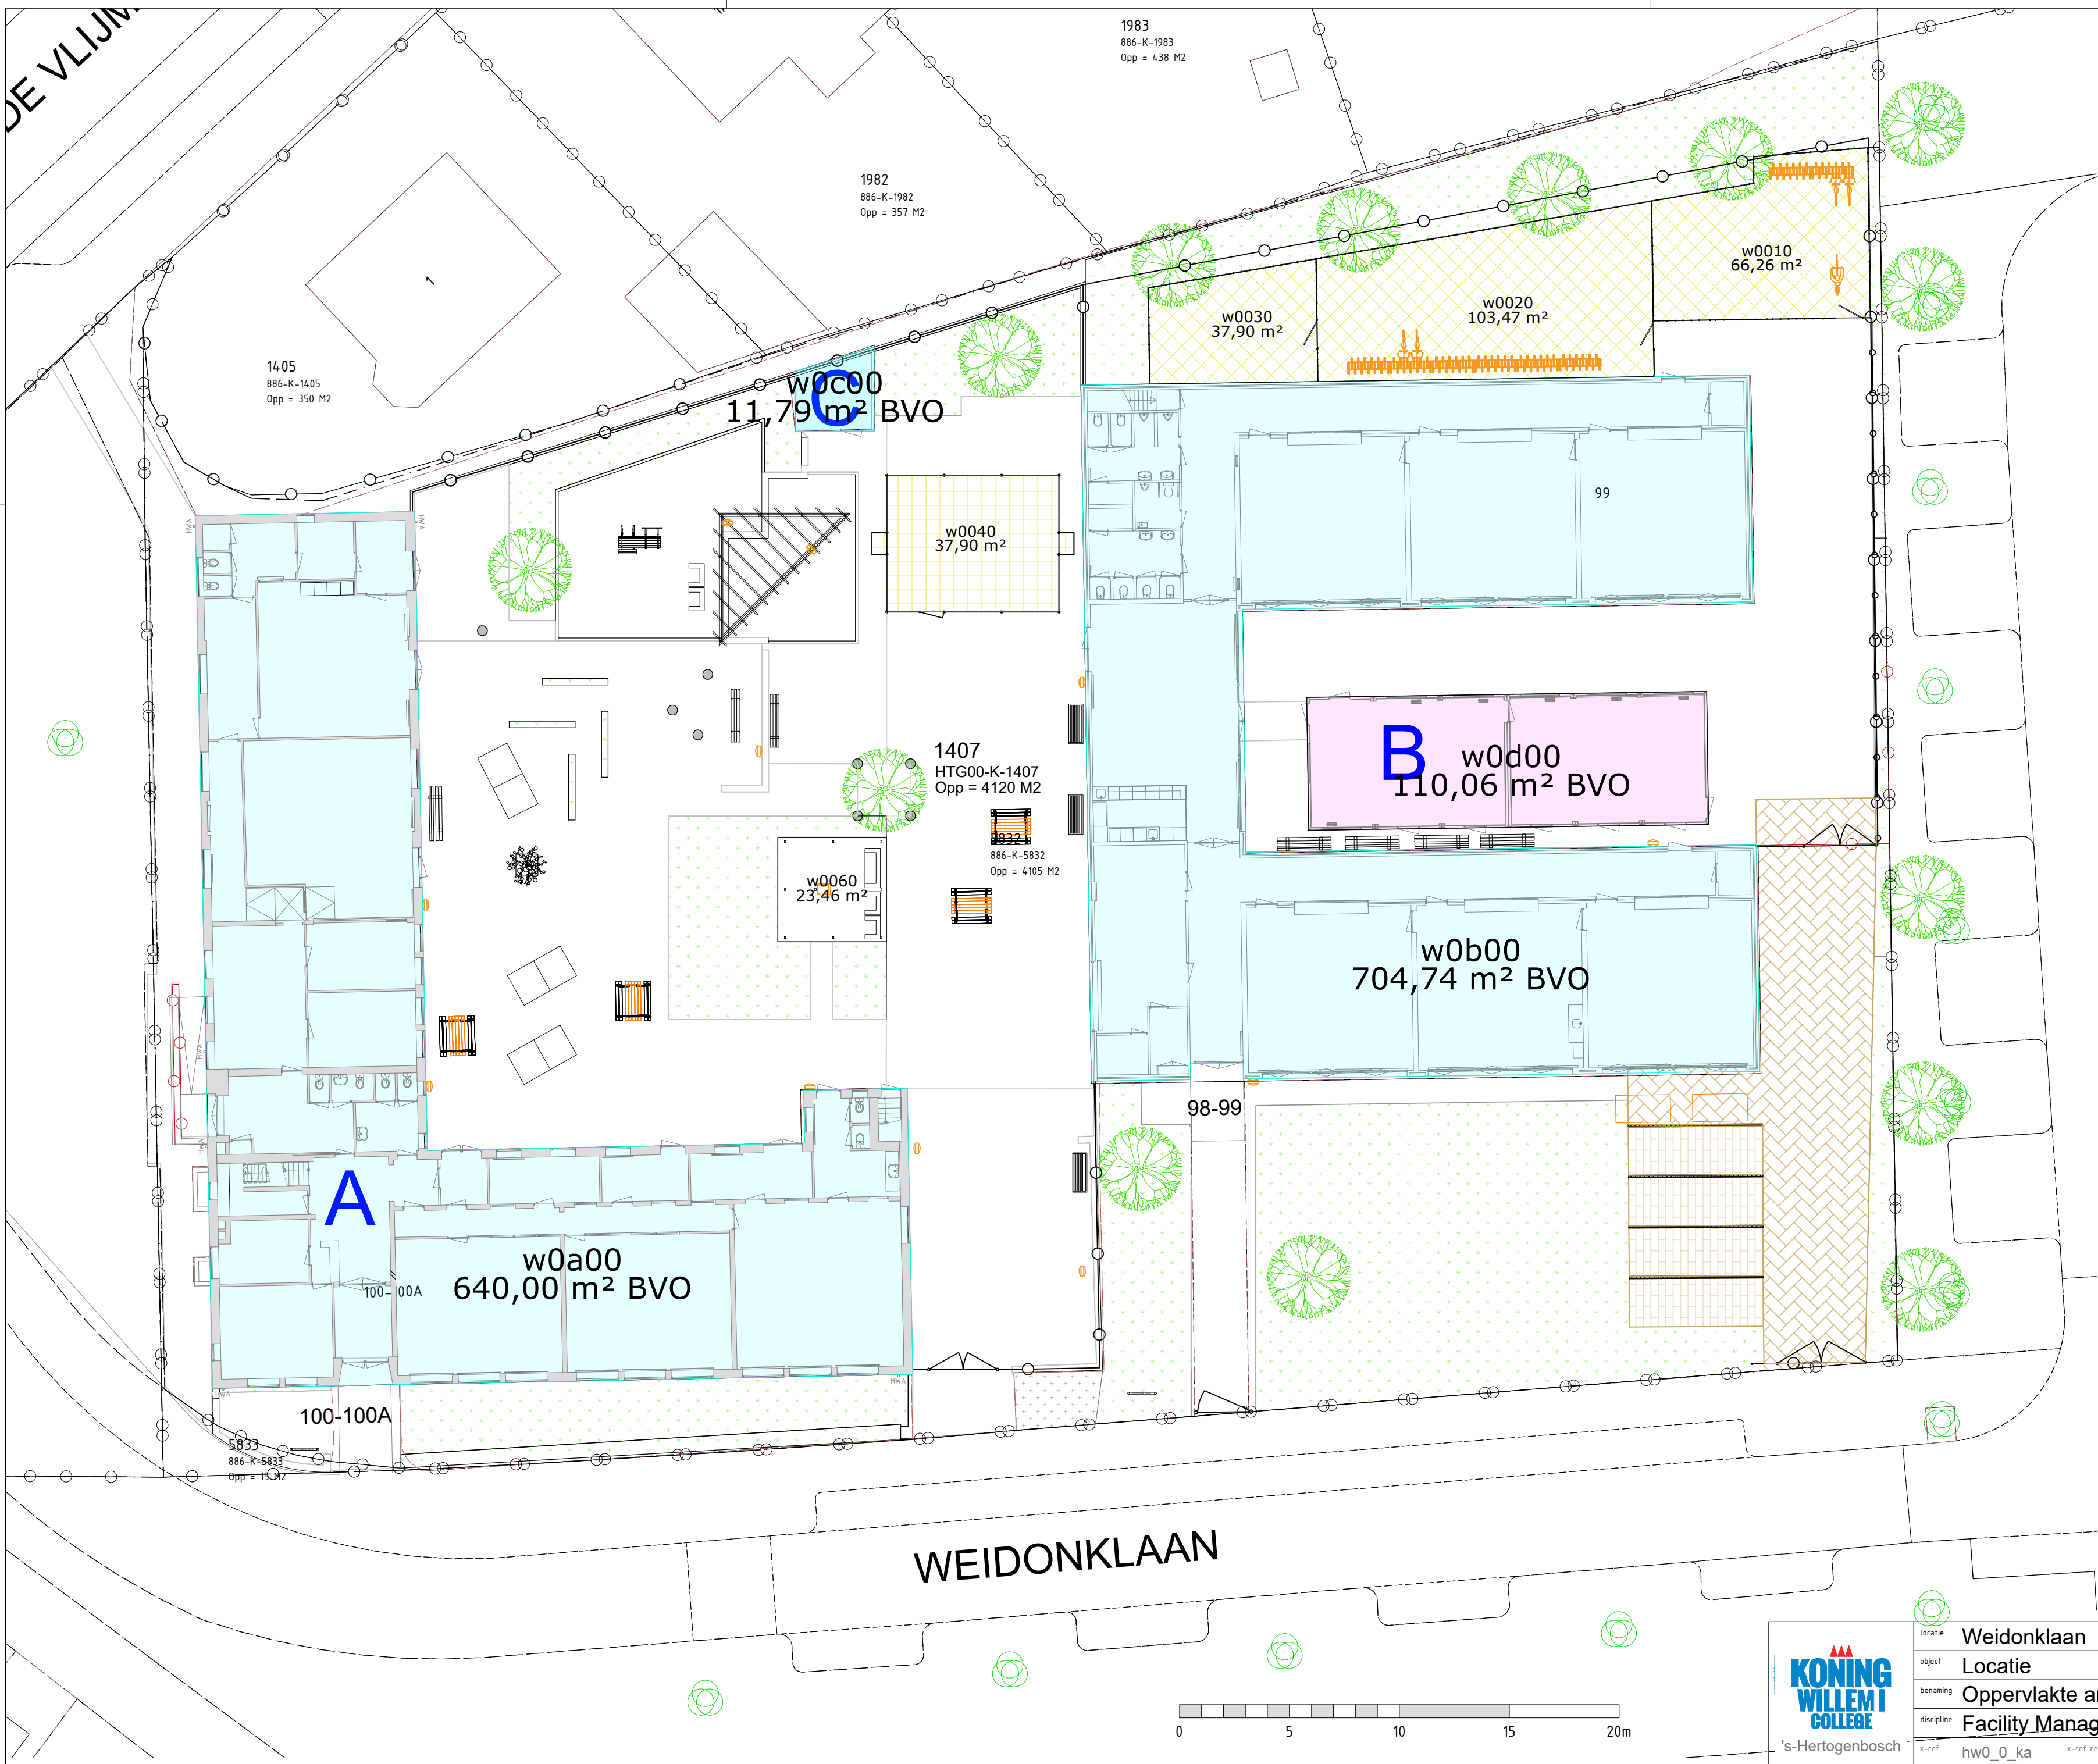

|   |            |                             |              |   |              |       |          |           |
|---|------------|-----------------------------|--------------|---|--------------|-------|----------|-----------|
| <br>'s-Hertogenbosch | locatie    | Weidonkiaan                 |              |   | revisie      | O     | rev dd   | ----      |
|   | object     | Locatie                     |              |   | geleked      | SWM   | datum    | 1-05-2025 |
|   | benaming   | Oppervlakte analyse Terrein |              |   | formaat      | A2    | schaal   | 1:200     |
|   | discipline | Facility Management         |              |   | blad         | ##### | status   | Concept   |
|   | x-ref      | hw0_0_ka                    | x-ref revise | # | x-ref rev dd | ##### | tekening | HW0_0_FM  |