



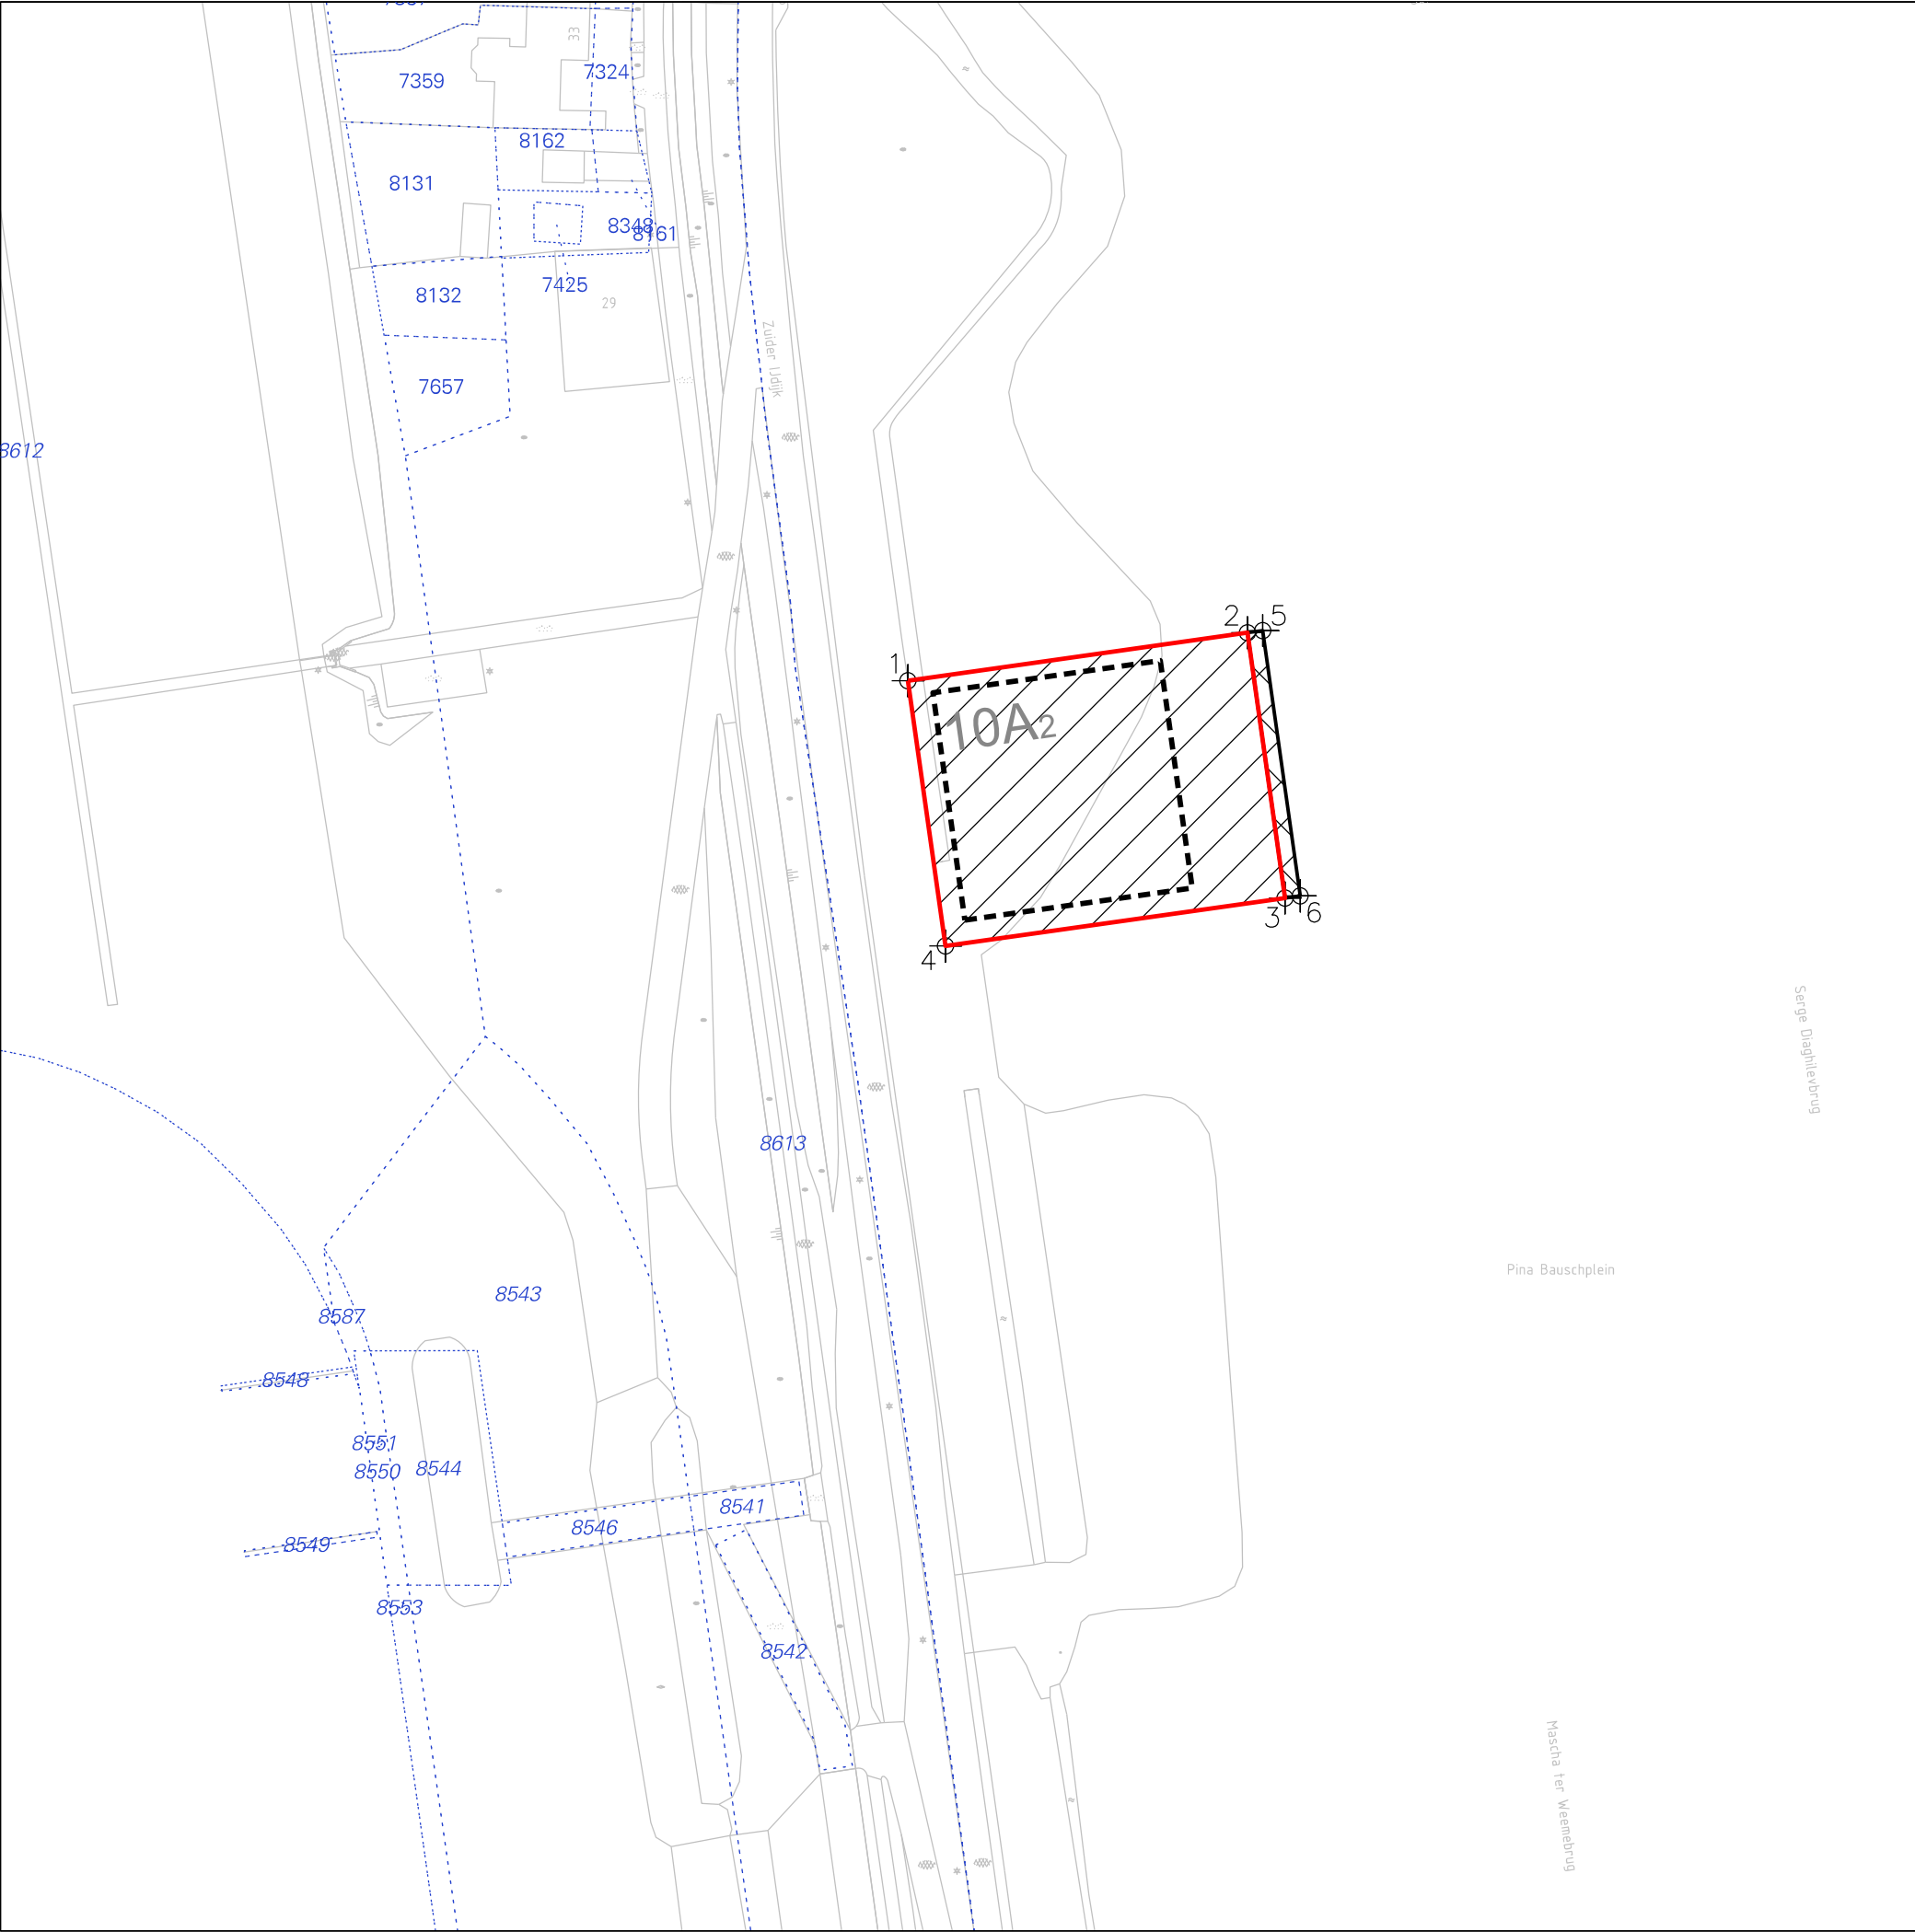



KAD. GEM. AMSTERDAM
SECTIE K

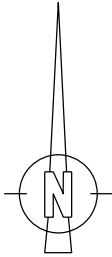


1	X=125695.546,Y=487742.211
2	X=125739.910,Y=487748.484
3	X=125744.810,Y=487713.829
4	X=125700.446,Y=487707.556
5	X=125741.890,Y=487748.764
6	X=125746.790,Y=487714.109

LEGENDA:

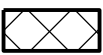-  oppvl. 1568m2, ged.11880
-  flexibele kavelgrens zone

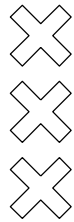

Gemeente Amsterdam
Grond en Ontwikkeling
Afdeling Erfpacht/Gronduitgifte
VAN DEZE KAART
KAN NIET GEMETEN WORDEN

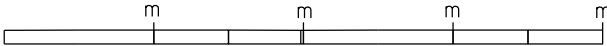

Kavel 10A2		
d.d.07-11-2024	schaal 1: 200/A3	tek.nr. 2024-407
get. M.P.	dos.E 17016/1	