


merk J - 3 stuks.

merk K - 1 stuks.

|                             |                                   |
|-----------------------------|-----------------------------------|
| per element in te storten : |                                   |
| 2 st. 15 schr.h.            | M12 x 7 staal verzinkt no 1074-A. |
| 3 " " "                     | " " " " 995.                      |
| 4 " " "                     | " " " " 995.                      |

|         |         |               |
|---------|---------|---------------|
| GET J H | 11-1-76 | BZ. 73 - 3045 |
| GET J H | 11-1-76 |               |
| GEW W H | 21-1-76 |               |
|         |         | merk K        |

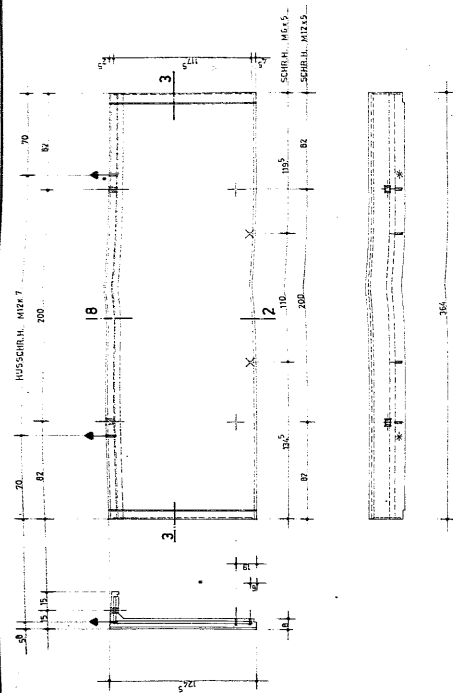


merk L — 1 stuks. (voor wapening zie merk G.)

per element in te storten:

|         |         |         |       |          |            |
|---------|---------|---------|-------|----------|------------|
| 2 stuks | schr.h. | M12 x 7 | staal | verzinkt | no 1074-A. |
| 2 "     | "       | M12 x 5 | "     | "        | " 995.     |
| 2 "     | "       | M 6 x 5 | "     | "        | " 995.     |

|         |          |             |
|---------|----------|-------------|
| GET J H | 11-1-'74 | BZ.73 - 304 |
| GEZ.    | 11-1-'74 |             |
| GEW.    |          |             |

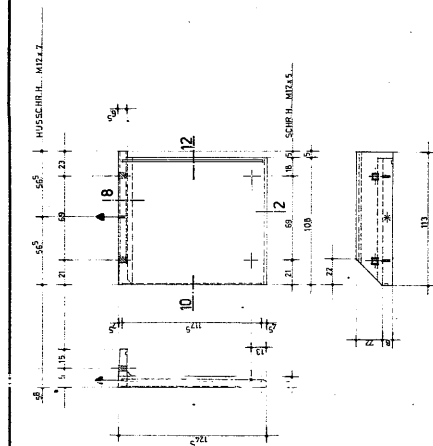


merk U — 3 stuks. (voor wapening zie merk G.)

per element in te storten:

|   |      |         |         |       |          |              |
|---|------|---------|---------|-------|----------|--------------|
| 1 | stuk | sch. h. | M12 x 7 | staal | verzinkt | no 1074 - A. |
| 2 | "    | "       | M12 x 5 | "     | "        | 995.         |

|                                                                                         |           |               |         |
|-----------------------------------------------------------------------------------------|-----------|---------------|---------|
| GET: J.H.                                                                               | 11-1-'74. | BZ.73 - 3045. | merk U. |
| GEZ:  | 11-1-'74  |               |         |
| GEW:                                                                                    |           |               |         |

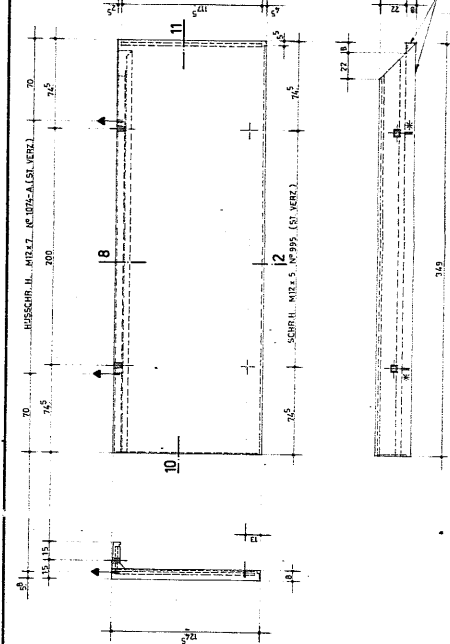

merk W — 1 stuks. (voor wapening zie merk G.)

per element in te storten:


|   |       |          |         |                |           |
|---|-------|----------|---------|----------------|-----------|
| 2 | stuks | sch.r.h. | M12 x 7 | staal verzinkt | no 1074-A |
| 2 | "     | "        | M12 x 5 | "              | " 995     |

|                        |          |             |
|------------------------|----------|-------------|
| GET JH                 | 11-1-'74 | BZ.73-3045. |
| GEZ <i>[Signature]</i> | 11-1-'74 |             |
| GEW                    |          |             |

merk W.

|                             |                           |
|-----------------------------|---------------------------|
| per element in te storten : |                           |
| 2 stuks schr. h. M12 x 7    | staal verzinkt no 1074-A. |
| 2 " " M12 x 5               | " " 995:                  |
| 2 " " M12 x 5               | " " 995:                  |

|           |          |                                |
|-----------|----------|--------------------------------|
| GET. J.H. | 11-1-'74 | BZ. 73 - 3045.<br>merk J + 1SP |
| GEZ.      | 11-1-'74 |                                |
| GEW.      |          |                                |

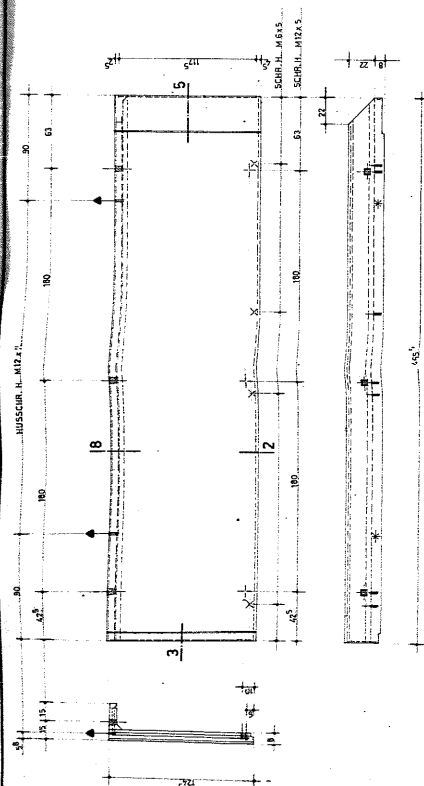


merk Ksp - 1 stuks. (voor wapening zie merk K.)

per element in te storten:

|   |       |          |         |                  |           |
|---|-------|----------|---------|------------------|-----------|
| 2 | stuks | schr. h. | M12 x 7 | staal · verzinkt | no 1074-A |
| 3 | "     | "        | M12 x 5 | "                | " 995.    |
| 4 | "     | "        | M6 x 5  | "                | " 995.    |

|                         |         |                            |
|-------------------------|---------|----------------------------|
| GET: JH                 | 11-1-74 | BZ. 73 - 3045.<br>merk Ksp |
| GEZ: <i>[Signature]</i> | 11-1-74 |                            |
| GEW:                    |         |                            |

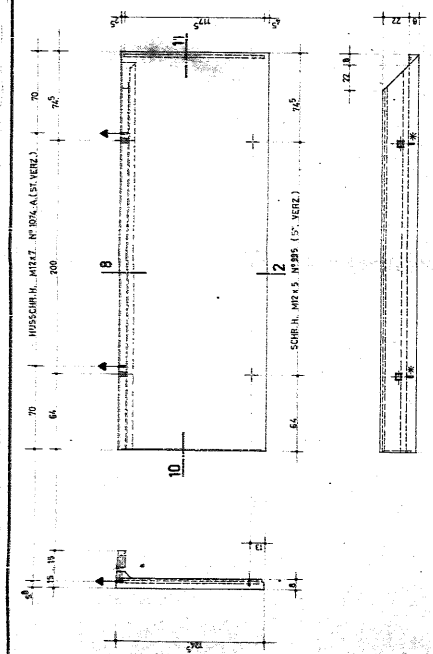


merk T - 2 stuks. ( voor wapening zie merk G. )

per element in te storten:

|         |                  |                |           |
|---------|------------------|----------------|-----------|
| 2 stuks | schr. h. M12 x 7 | staal verzinkt | no 1074-A |
| 2       | "                | M12 x 5        | " " 995   |

|                                         |          |               |
|-----------------------------------------|----------|---------------|
| REF: J. H.                              | 11-1-'74 | BZ.73 - 3045. |
| EZ: <input checked="" type="checkbox"/> | 11-1-'74 |               |
| EW:                                     |          | merk T        |

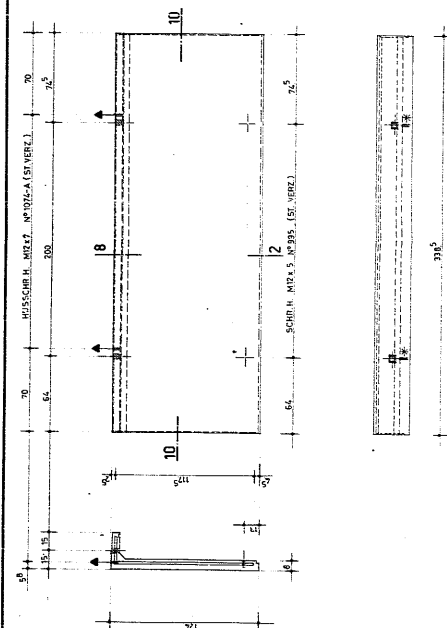

merk V. — 1 stuks. (voor wapening zie merk G.)

per element in te storten :

|   |       |          |         |                |           |
|---|-------|----------|---------|----------------|-----------|
| 2 | stuks | schr. h. | M12 x 7 | staal verzinkt | no 1074-A |
| 2 | "     | "        | M12 x 5 | "              | " 995.    |

|         |         |             |
|---------|---------|-------------|
| 11-1-76 | 11-1-76 | BZ.73-3045. |
| 11-1-76 | 11-1-76 | merk V.     |

[illegible]