


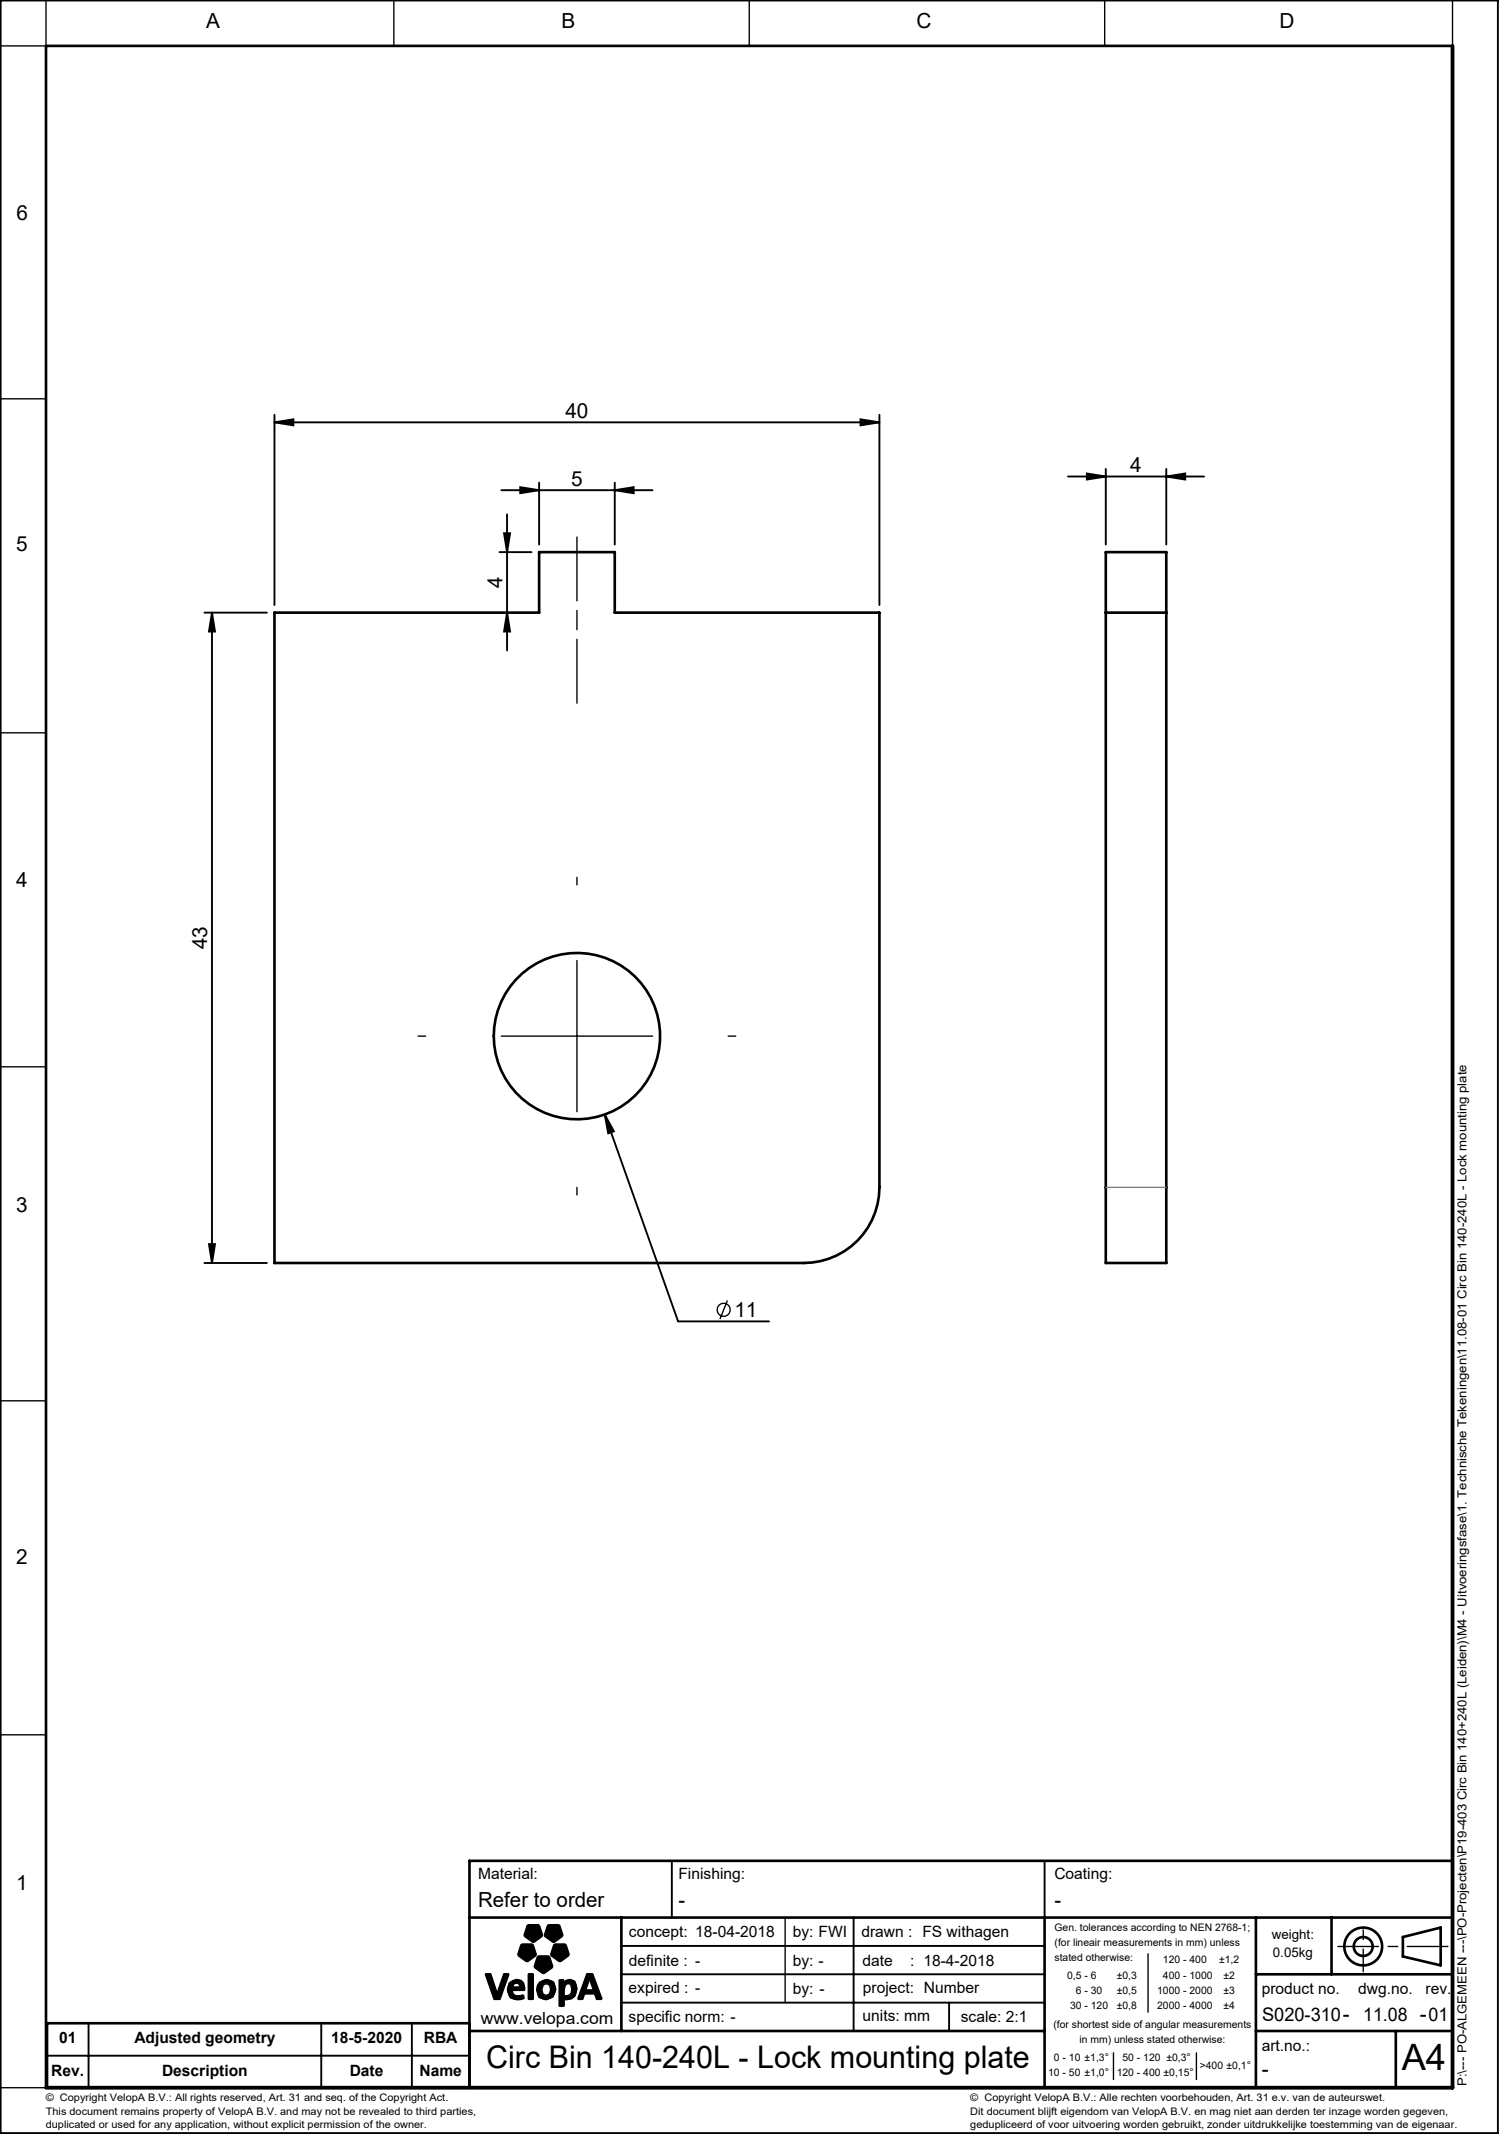

Material: Refer to order		Finishing: -		Coating: -																						
 VelopA www.velopa.com	concept: 18-04-2018	by: FWI	drawn : FS withagen																							
	definite : -	by: -	date : 18-4-2018																							
	expired : -	by: -	project: Number																							
	specific norm: -		units: mm	scale: 2:1																						
	Gen. tolerances according to NEN 2768-1: (for linear measurements in mm) unless stated otherwise: <table><tr><td>0,5 - 6</td><td>±0,3</td><td>120 - 400</td><td>±1,2</td></tr><tr><td>6 - 30</td><td>±0,5</td><td>400 - 1000</td><td>±2</td></tr><tr><td>30 - 120</td><td>±0,8</td><td>1000 - 2000</td><td>±3</td></tr><tr><td></td><td></td><td>2000 - 4000</td><td>±4</td></tr></table> (for shortest side of angular measurements in mm) unless stated otherwise: <table><tr><td>0 - 10 ±1,3°</td><td>50 - 120 ±0,3°</td><td>>400 ±0,1°</td></tr><tr><td>10 - 50 ±1,0°</td><td>120 - 400 ±0,15°</td><td></td></tr></table>					0,5 - 6	±0,3	120 - 400	±1,2	6 - 30	±0,5	400 - 1000	±2	30 - 120	±0,8	1000 - 2000	±3			2000 - 4000	±4	0 - 10 ±1,3°	50 - 120 ±0,3°	>400 ±0,1°	10 - 50 ±1,0°	120 - 400 ±0,15°
0,5 - 6	±0,3	120 - 400	±1,2																							
6 - 30	±0,5	400 - 1000	±2																							
30 - 120	±0,8	1000 - 2000	±3																							
		2000 - 4000	±4																							
0 - 10 ±1,3°	50 - 120 ±0,3°	>400 ±0,1°																								
10 - 50 ±1,0°	120 - 400 ±0,15°																									
Circ Bin 140-240L - Lock mounting plate				weight: 0.05kg																						
				product no.	dwg.no.																					
				S020-310-	11.08 -01																					
				art.no.:	A4																					
				-																						